
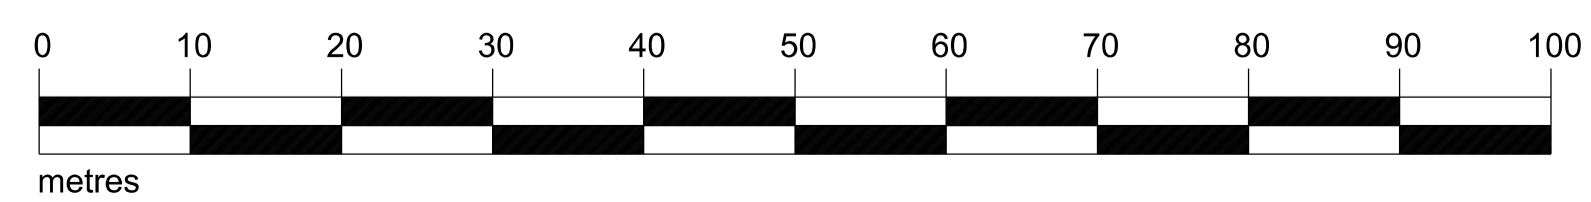
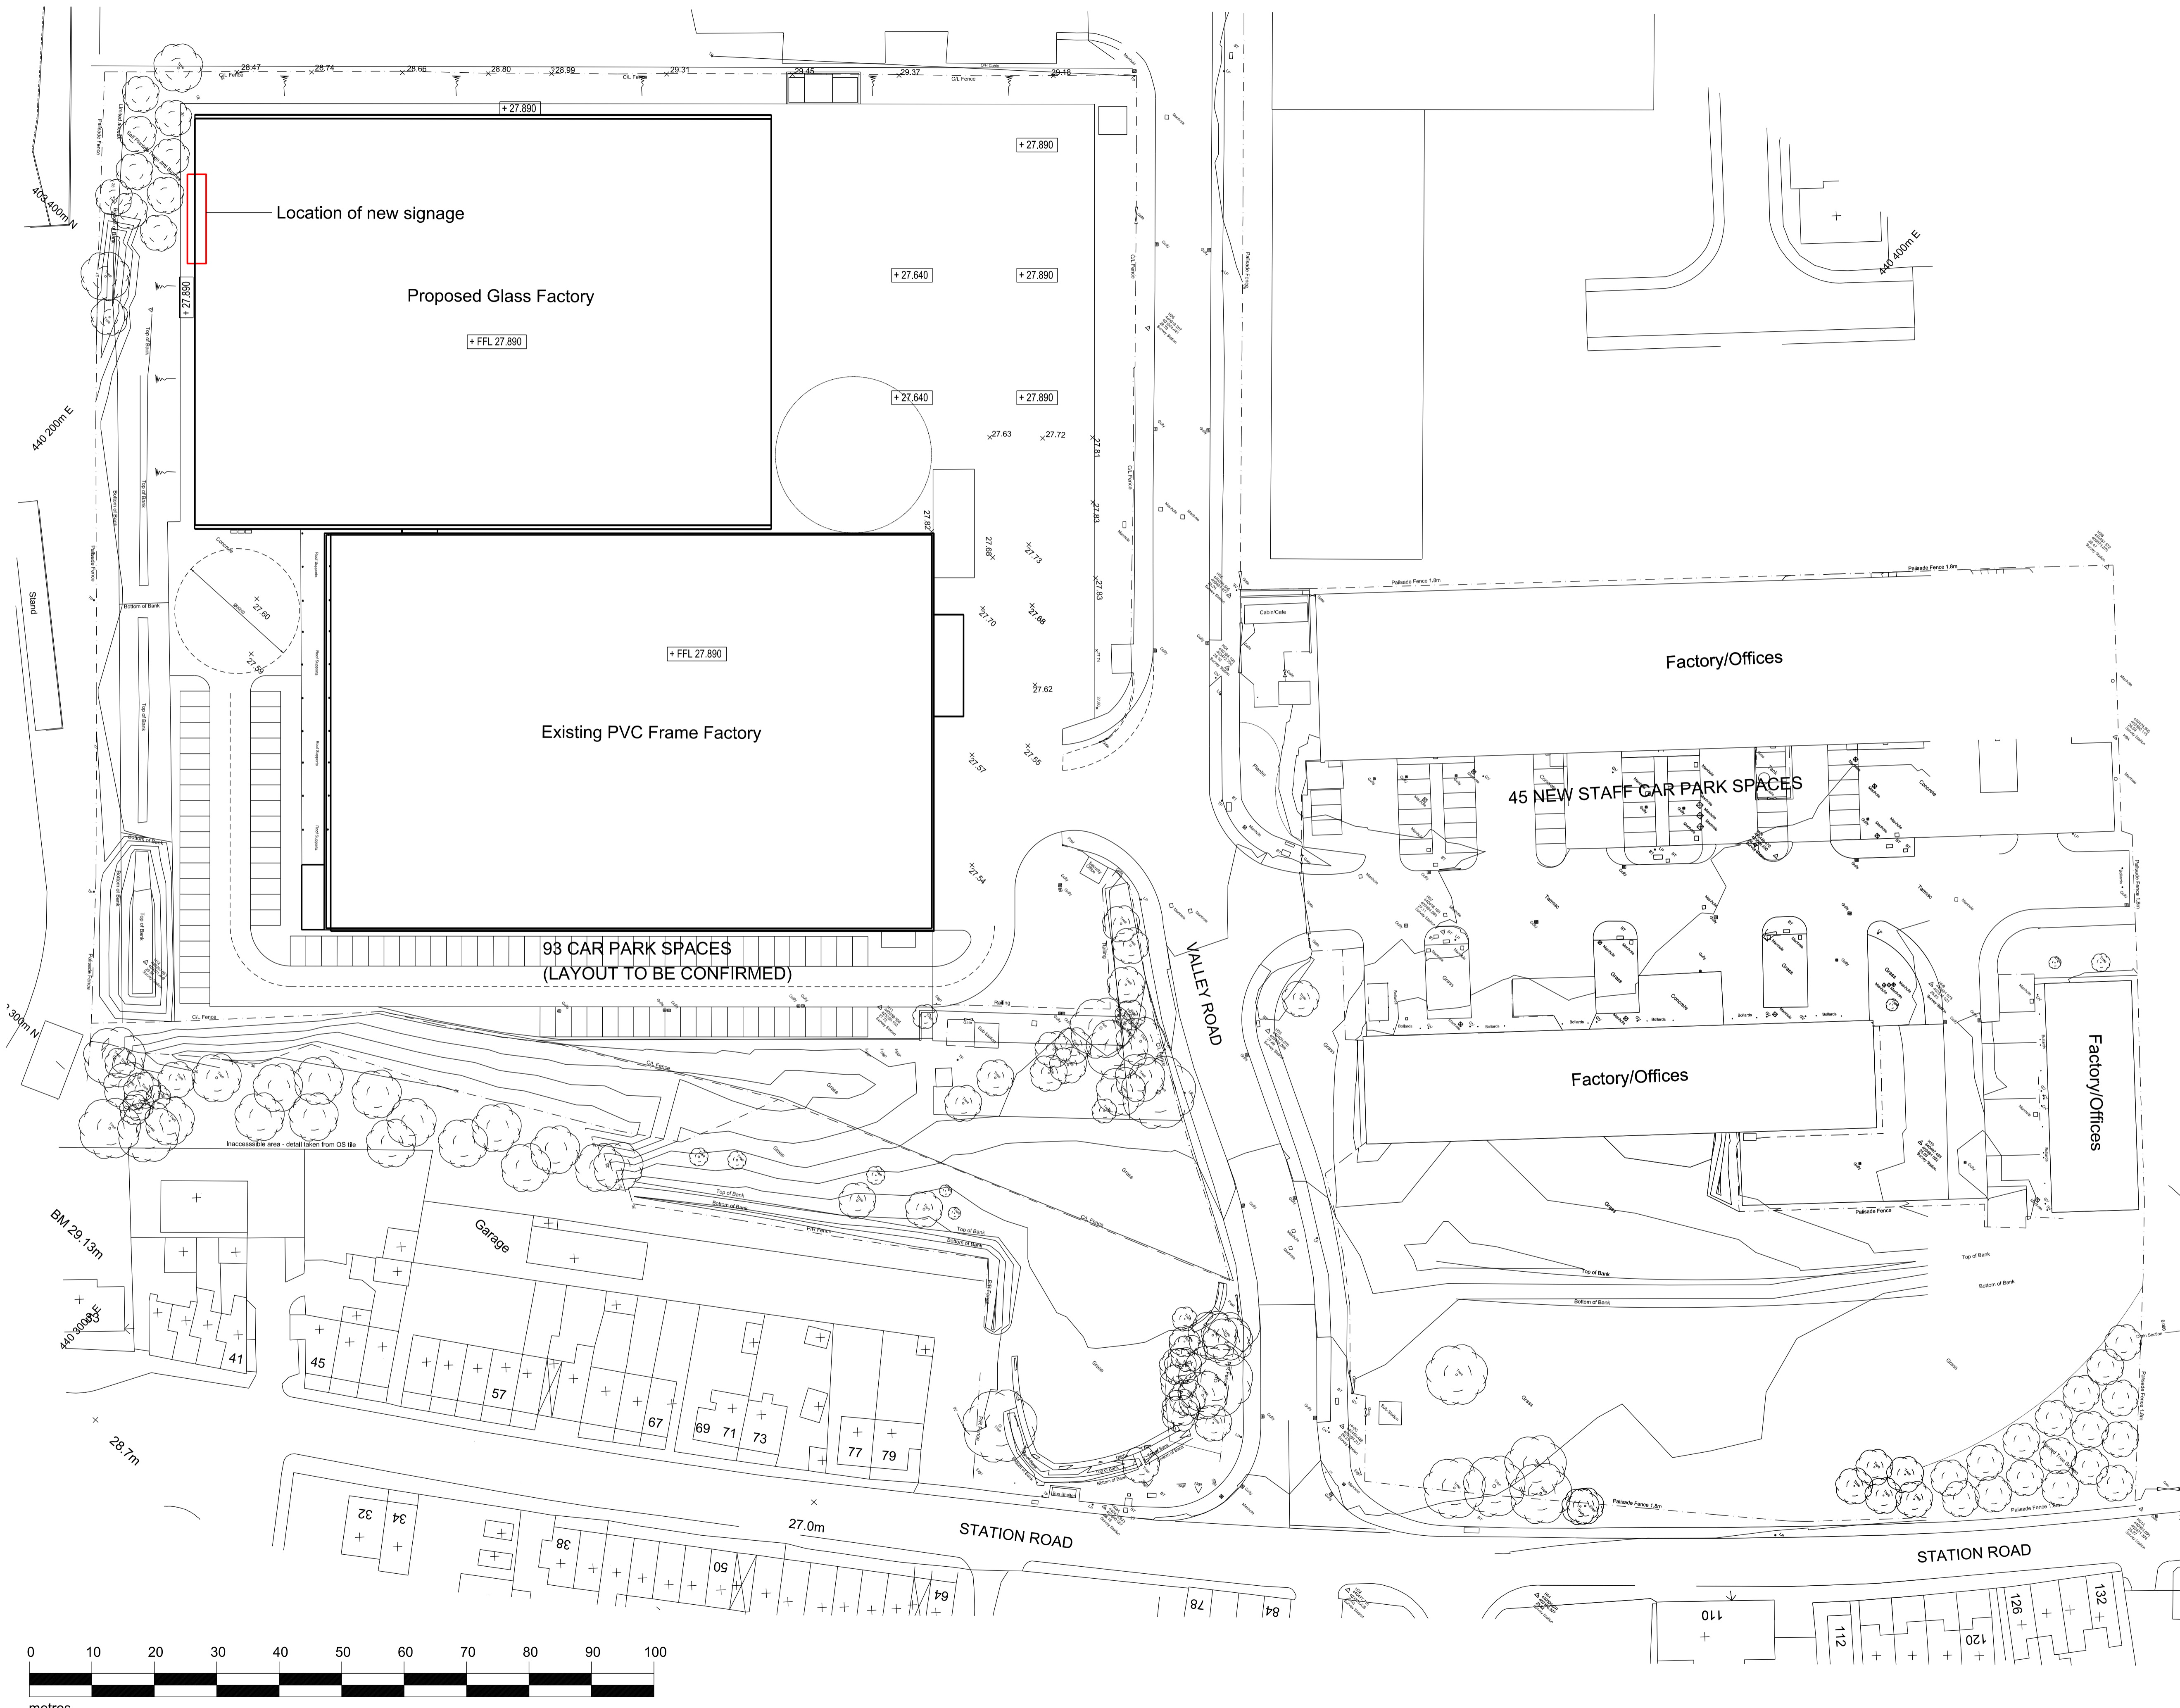


DO NOT SCALE THIS DRAWING.

Architects are to be notified of any discrepancies.
Contractors must check all dimensions on site.
This drawing is subject to copyright laws and is for use on this project only.
This drawing is to be used solely for the information as titled only.
For other information refer to the latest revision of any cross referenced drawings.
To be read in conjunction with relevant design standards/protocols.

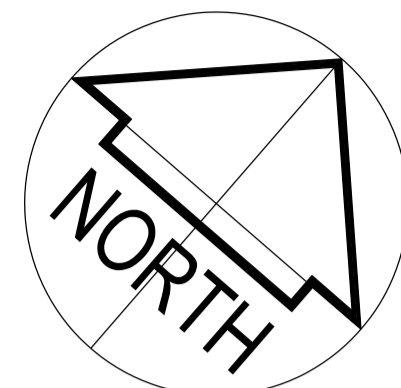

#	FIRST ISSUE	DRN CKD
REV	DATE	DESCRIPTION
AMENDMENTS		
STATUS:	PLANNING	
CLIENT:	SAFESTYLE UK	
PROJECT NAME:	NEW SIGNAGE	
PROJECT ADDRESS:	VALLEY ROAD, STATION ROAD INDUSTRIAL ESTATE, BARSLEY	

DRAWING TITLE:		
BLOCK SITE PLAN		
JOB NO:	DRG NO:	REVISION:
5454	P101	#
DATE:	SCALE:	SHEET SIZE:
May 17	1:500	A1



Craven Lodge, Victoria Avenue,
Harrogate, N. Yorkshire, HG1 5PX
www.ssa-architects.co.uk
T: 01423 856999