



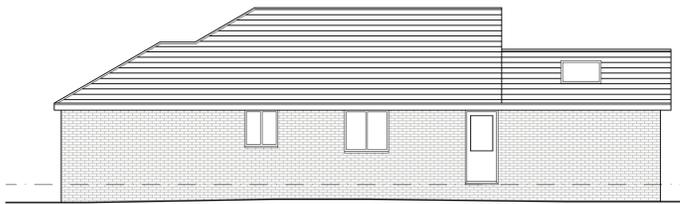


**PROPOSED FRONT ELEVATION**  
SCALE 1:100

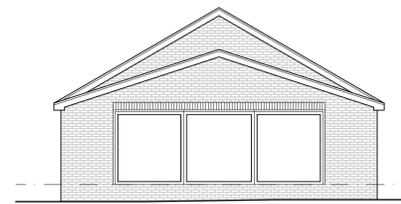

**PROPOSED SIDE ELEVATION**  
SCALE 1:100



**PROPOSED REAR ELEVATION**  
SCALE 1:100

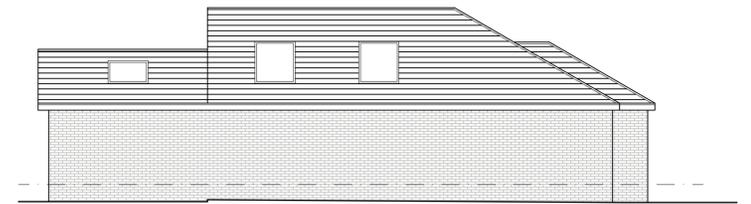


**PROPOSED SIDE ELEVATION**  
SCALE 1:100




**EXISTING FRONT ELEVATION**  
SCALE 1:100




**EXISTING SIDE ELEVATION**  
SCALE 1:100

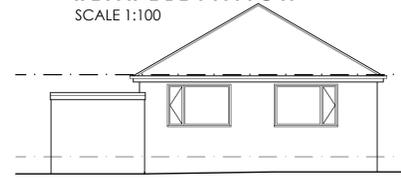


**EXISTING REAR ELEVATION**  
SCALE 1:100

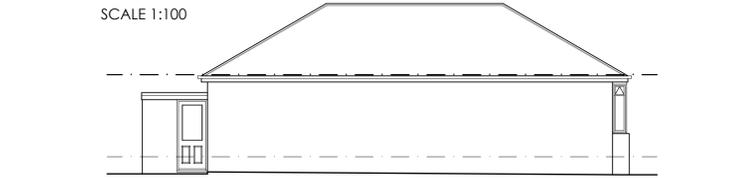


**EXISTING SIDE ELEVATION**  
SCALE 1:100

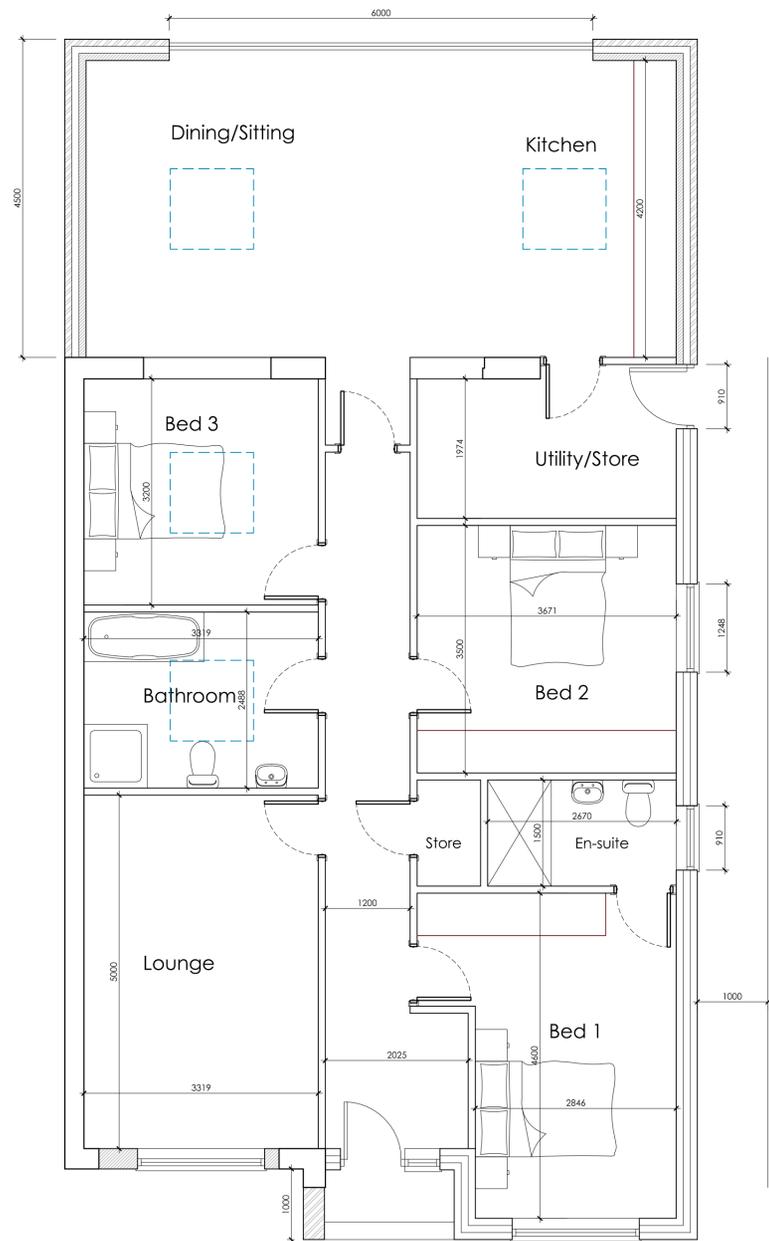

**PROPOSED GROUND FLOOR PLAN**  
SCALE 1:50

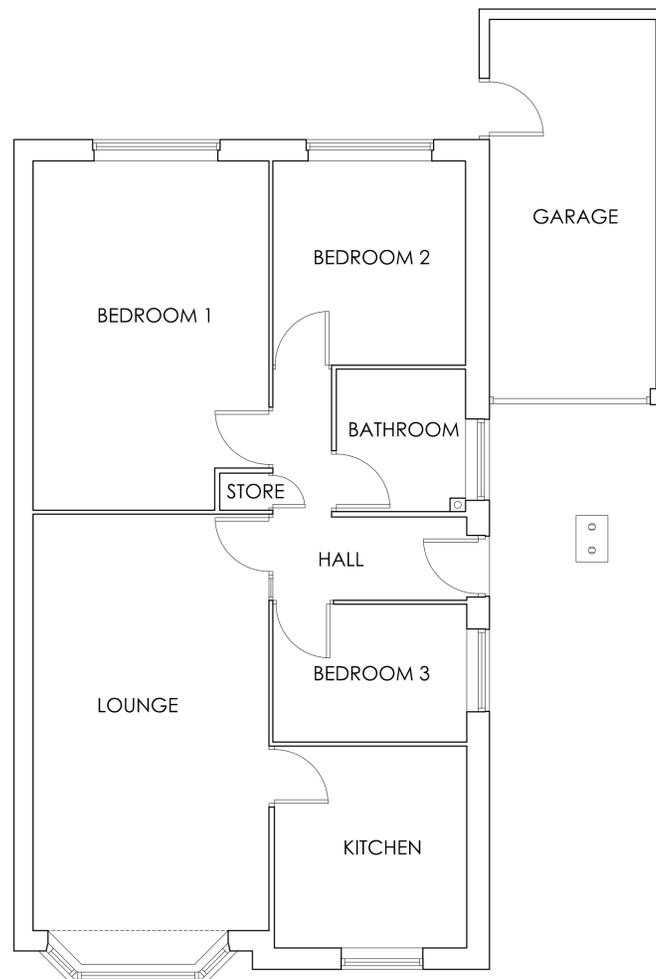

**EXISTING GROUND FLOOR PLAN**  
SCALE 1:50

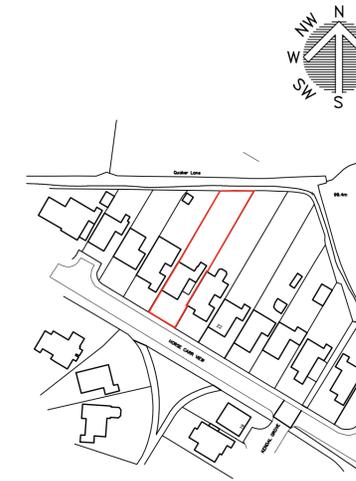

**LOCATION PLAN**  
SCALE 1:1250



**BLOCK PLAN**  
SCALE 1:500



OFFICE ONE,  
34 VICTORIA ROAD,  
BARNSELY,  
S70 2BU  
Phone: 01226 208482  
Email: info@whiteaguspartnership.co.uk  
Web: www.whiteaguspartnership.co.uk

| ARCHITECTURAL SERVICES   |        |                                 | Client: AMY & DEAN       |        |             |
|--|--------|---------------------------------|--------------------------|--------|-------------|
| Project: PROPOSED EXTENSION AT 26 HORSE CARR VIEW, ARDSLEY BARNSELY, S71 5HF |        |                                 | Date: JAN 2021           |        |             |
| Drawing Title: PLANS AND ELEVATIONS  |        |                                 | Scale: 1:50 & 1:100 @ A1 |        |             |
| Ref: 20-143  |        |                                 | Dwg. No: 02              |        |             |
| Rev: D   |        |                                 |                          |        |             |
| Date   | Suffix | Description                     | Date                     | Suffix | Description |
| 26/03/2021   | A      | LAYOUT REVISED                  |                          |        |             |
| 29/03/2021   | B      | REVISED TO CLIENTS REQUIREMENTS |                          |        |             |
| 03/06/2021   | C      | FIRST FLOOR REMOVED             |                          |        |             |
| 05/10/2021   | D      | REVISED FOR PLANNING            |                          |        |             |