


Proposed Floor Plan

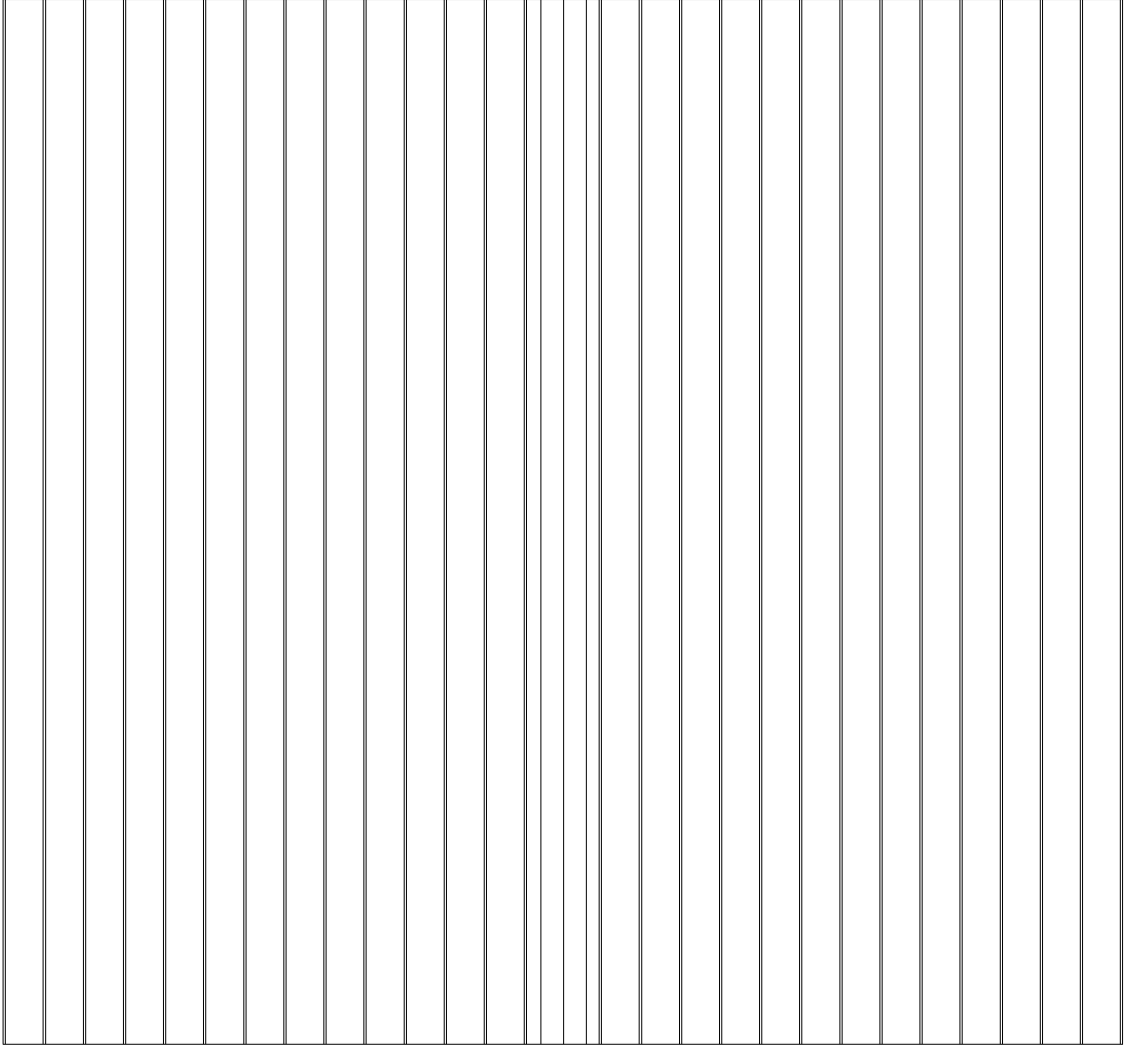

Proposed Roof Plan

ALL DIMENSIONS AND ANGLES TO BE CHECKED ON SITE BY CONTRACTOR

A

2009/2023

Amended in line with discussions with the Planning Officer

Proposed Detached Double Garage

At

64 The Green,
Royston, Barnsley, S71 4JN

For

Mr & Mrs R King

Proposed Plans

Scale: 1:50 @ A3

Date: 10/03/2023

Dwg No: 2023-02-01a