




FRONT ELEVATION (N)
AS PROPOSED SCALE 1:100

REAR ELEVATION (S)
AS PROPOSED SCALE 1:100

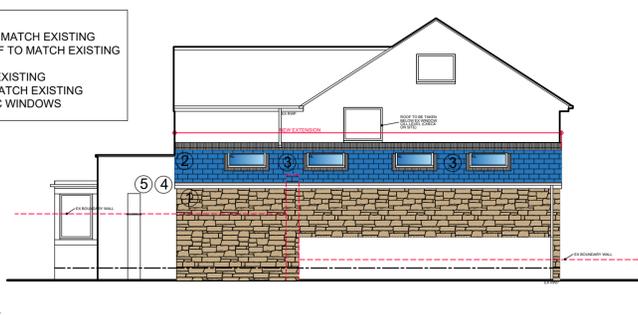


SIDE ELEVATION (W)
AS PROPOSED SCALE 1:100


- MATERIALS :-
1. WALLS : STONEMWORK TO MATCH EXISTING
 2. ROOF : BLUE SLATE ROOF TO MATCH EXISTING
 3. VELUX ROOF LIGHTS
 4. RW GOODS : TO MATCH EXISTING
 5. FASCIA & SOFFITS : TO MATCH EXISTING
 6. WINDOWS : BROWN UPVC WINDOWS

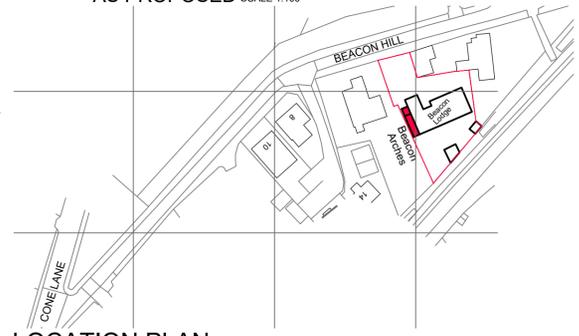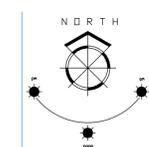


LOCATION PLAN SCALE 1:1250

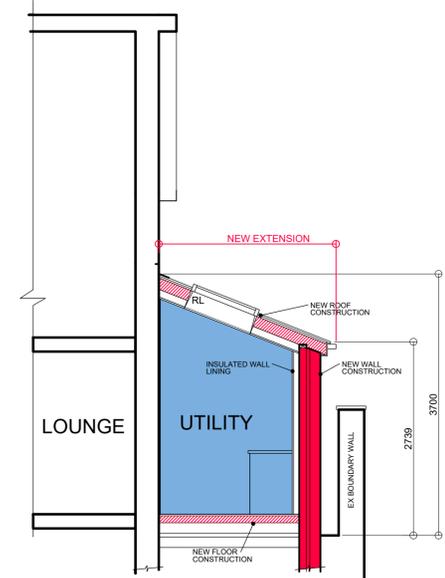

SECTION 1 SCALE 1:50

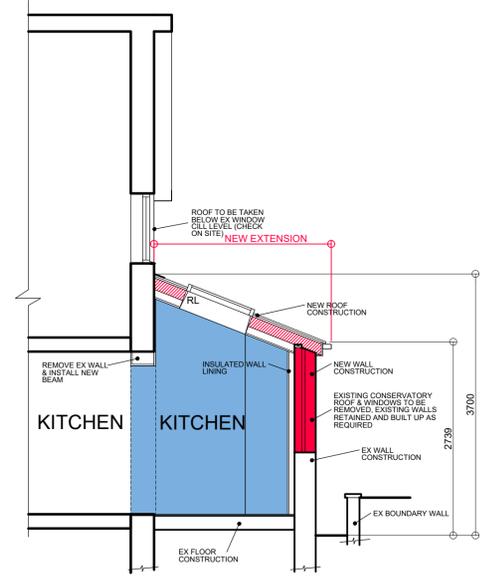


SECTION 2 SCALE 1:50

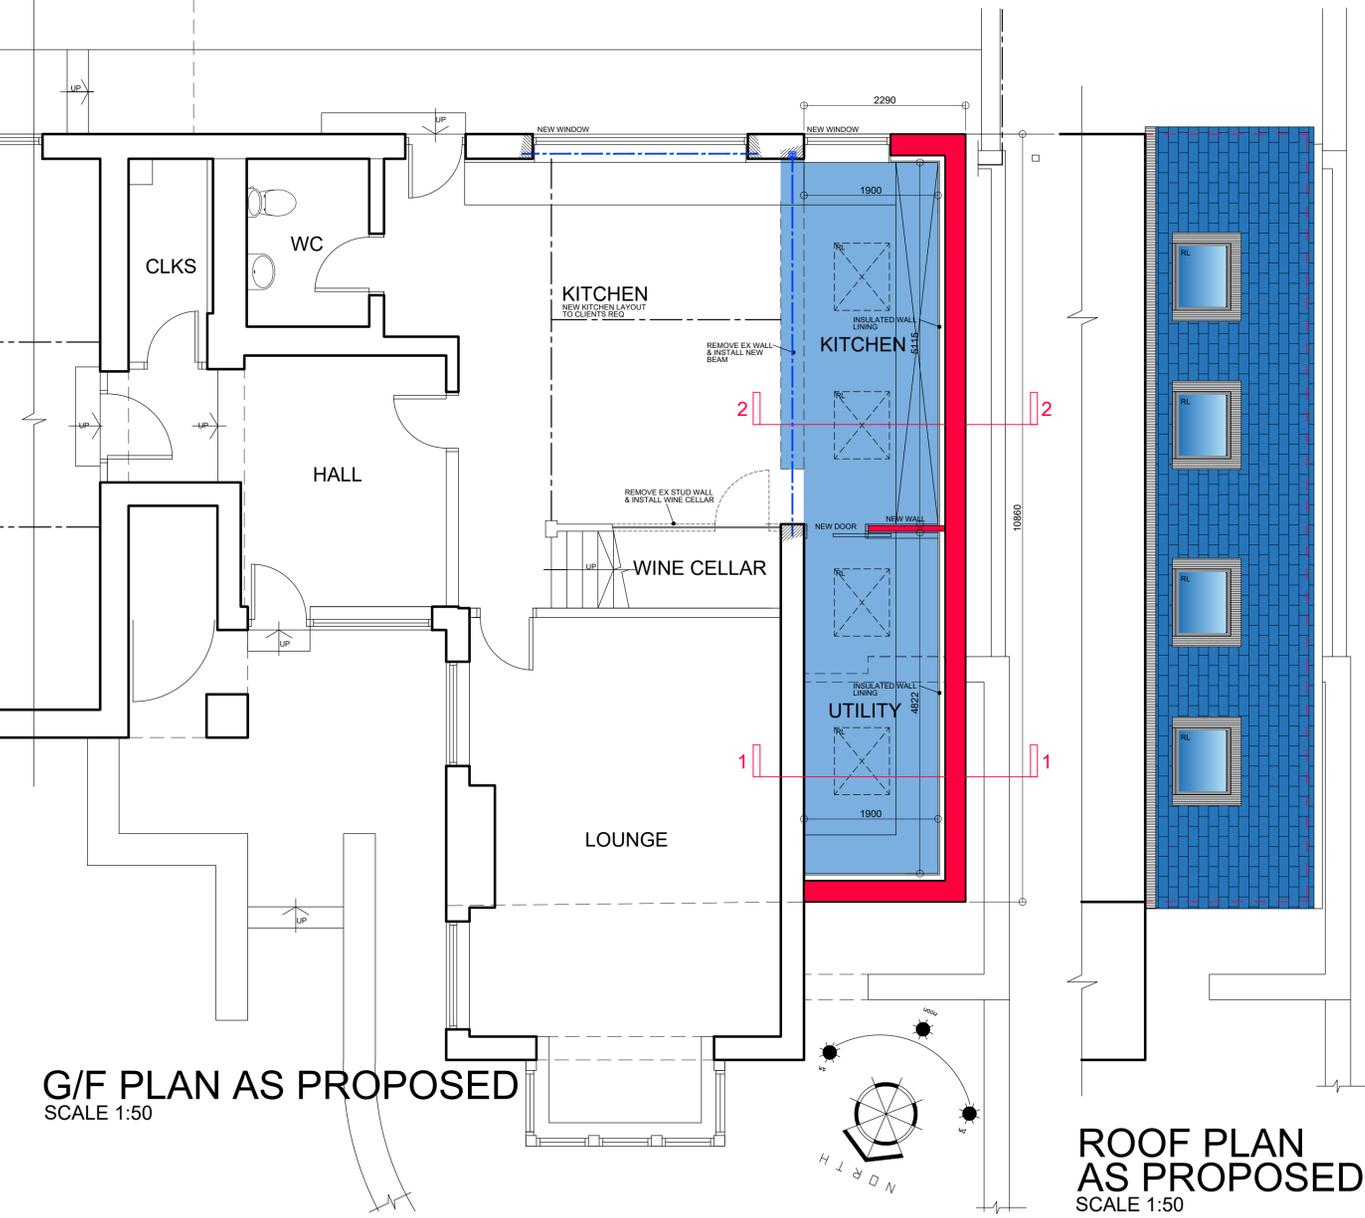


G/F PLAN AS PROPOSED
SCALE 1:50

ROOF PLAN
AS PROPOSED
SCALE 1:50

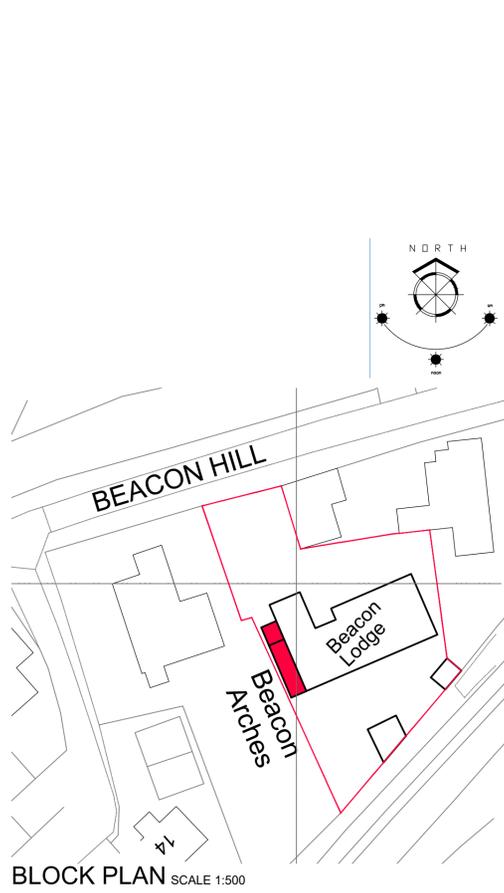

BLOCK PLAN SCALE 1:500

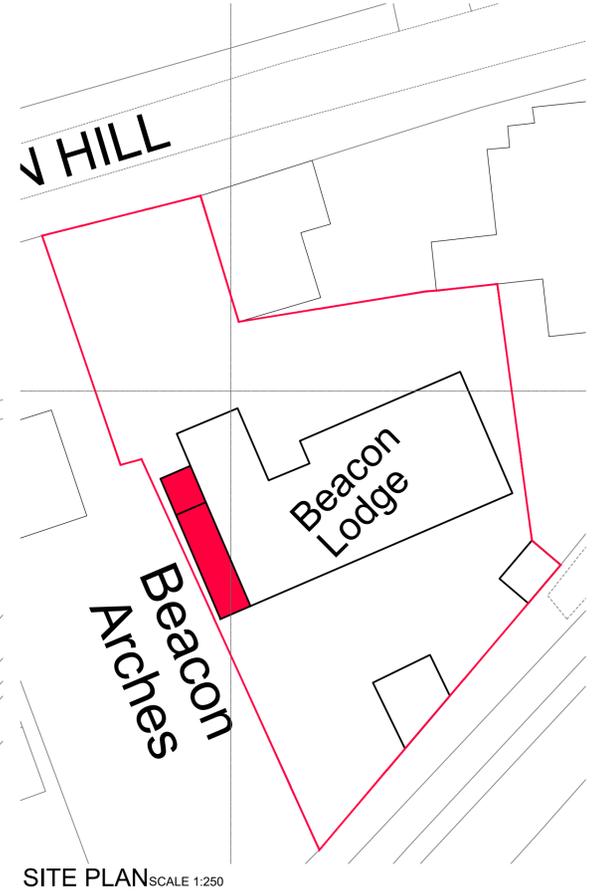

SITE PLAN SCALE 1:250

1. THIS DRAWING AND THE COPYRIGHTS AND PATENTS THEREIN ARE THE PROPERTY OF NYP ARCHITECTURAL LTD REGISTERED IN ENGLAND AND WALES No. PENDING AND MAY BE USED OR REPRODUCED ONLY UNDER CONTRACT.
2. CONTRACTORS AND SUB-CONTRACTORS MUST CHECK AND AGREE ALL DIMENSIONS BEFORE PREPARING SHOP DRAWINGS OR COMMENCING WORK ON SITE
3. CONTRACTORS ARE RESPONSIBLE FOR INFORMING THE DESIGNER OF ANY DISCREPANCY DISCOVERED ON THIS DRAWING OR BETWEEN THIS DRAWING AND ANY OTHER RELATED DOCUMENT ISSUED UNDER THE STANDARD FORM OF CONTRACT IN RESPECT OF THE WORK.
4. WRITTEN DIMENSIONS ONLY ARE TO BE USED FROM THIS DRAWING. IF IN ANY DOUBT ASK FOR CLARIFICATION.

Revisions.		
Date	Suffix	Description

Notes.



BBIC, INNOVATION WAY, BARNSELY, S75 1JL.
Tel: 01226 200989. E: scott@nypas.co.uk

Project.
**BEACON LODGE
SILKSTONE
BARNSELY,
S75 4QE**

Drawing Title.
**PLANS, ELEVATIONS
& SITE PLANS AS
PROPOSED**

Client.
C. TIBBLE

Date.
FEB 2025

Scale.
AS INDICATED

Ref.	Dwg. No.	Rev.
2025/16	02	A