

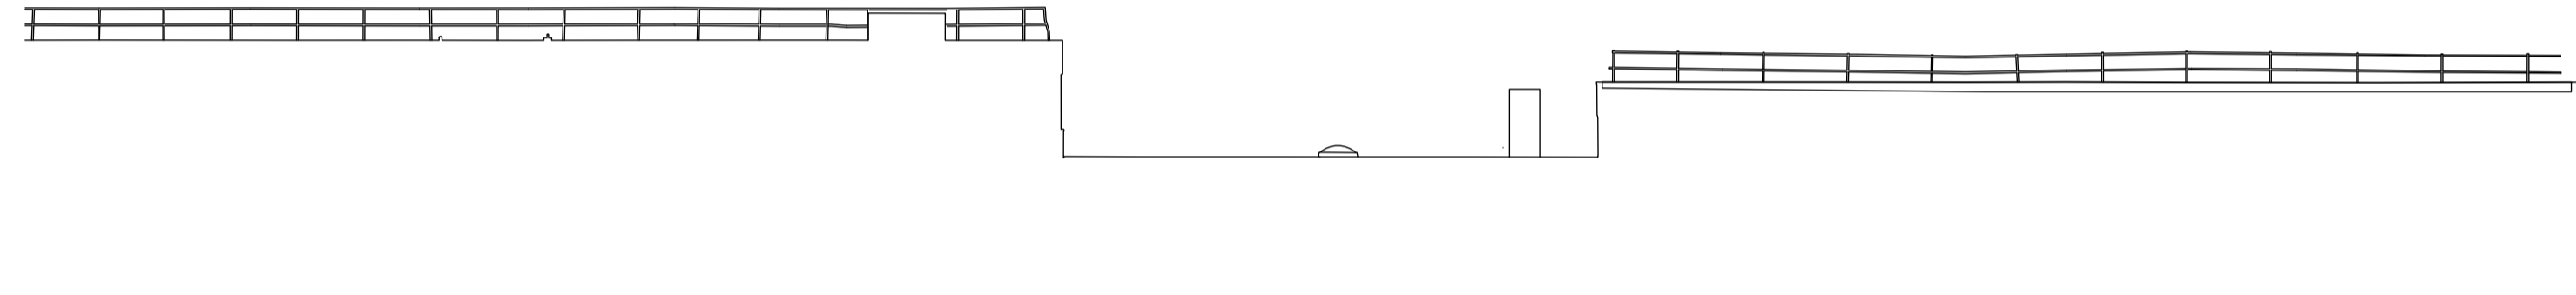



North East Elevation

 

South East Elevation

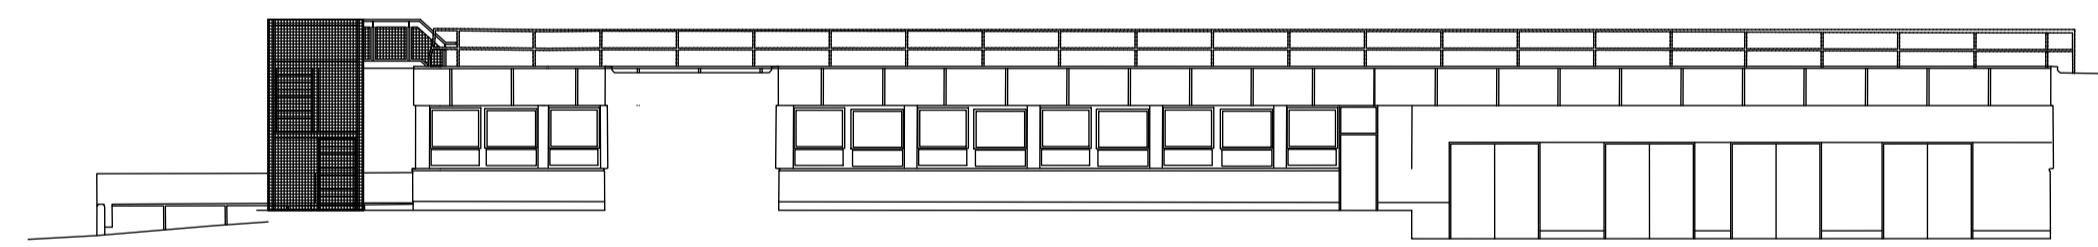

South West Elevation

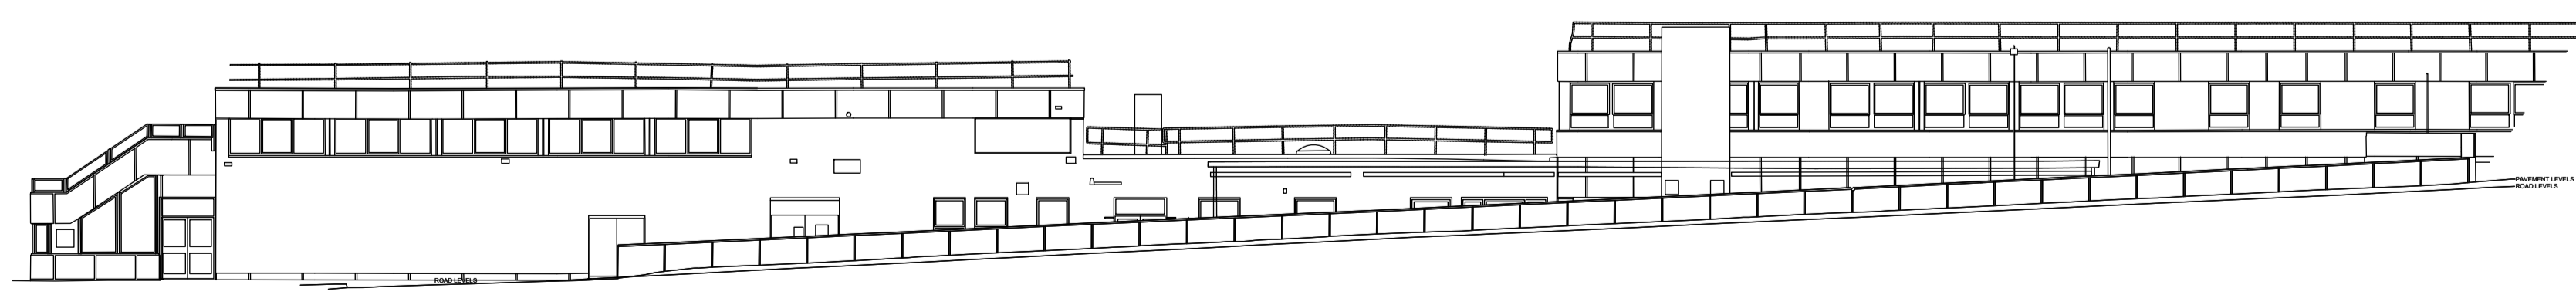

North West Elevation

P01 First Issue 09.10.23 SNJ LB

Client
Barnsley Hospital NHS Foundation Trust

Project
**New Theatre and Admissions, Barnsley Hospital
 Gawber Road, Barnsley, S73 2EP**

Drawing
Elevations as Existing

JTP
 ARCHITECTS

JAMES TOTTY PARTNERSHIP LLP
 CHARTERED ARCHITECTS
 38 WILKINSON STREET
 SHEFFIELD S10 2GB

Telephone : (0114) 2700208
 Email : mail@jtp-architects.co.uk
 Web : www.jtp-architects.co.uk

Scale: (BA1): 1:200	Project No: 15-1393	Drawn: SNJ	Checked:	Date: Sept 23
Status:	FOR PLANNING			

Drawing No:
151393 - JTP - 01 - XX - D - A - 5007 - P01