

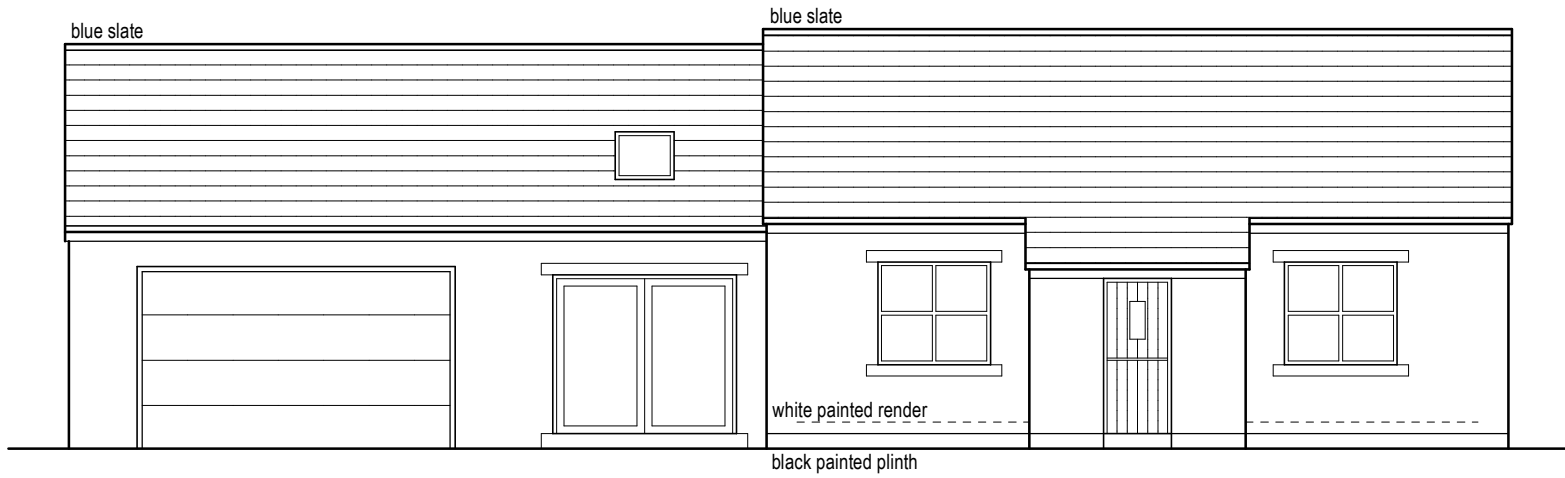



Notes:
1. Setting out to be the responsibility of contractor.
2. Contractor to pay particular attention to pitch of roof and headroom at stairs.
3. Any discrepancies to be reported to Colne Valley Design.

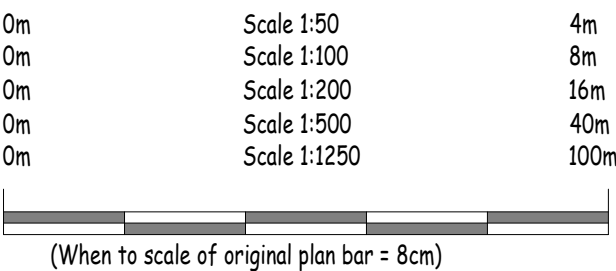


Proposed front elevation (1:100)

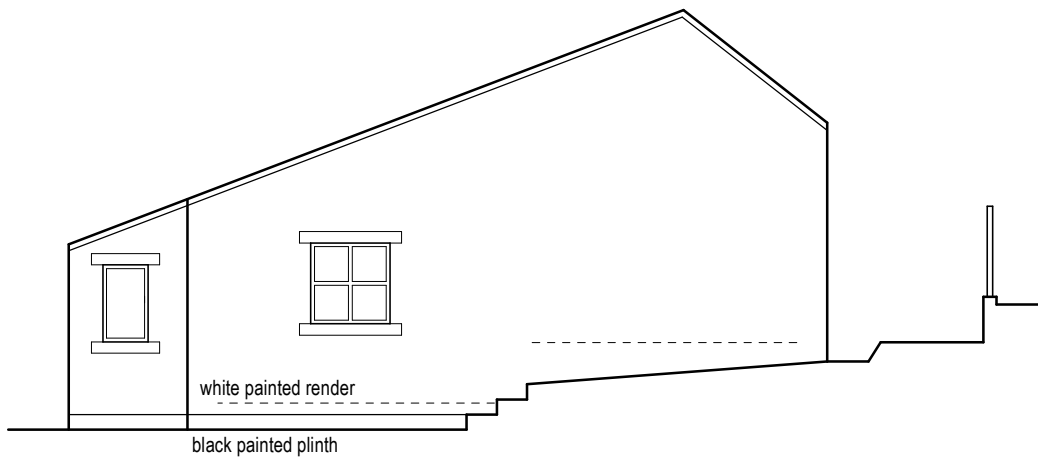

Proposed side elevation (1:100)

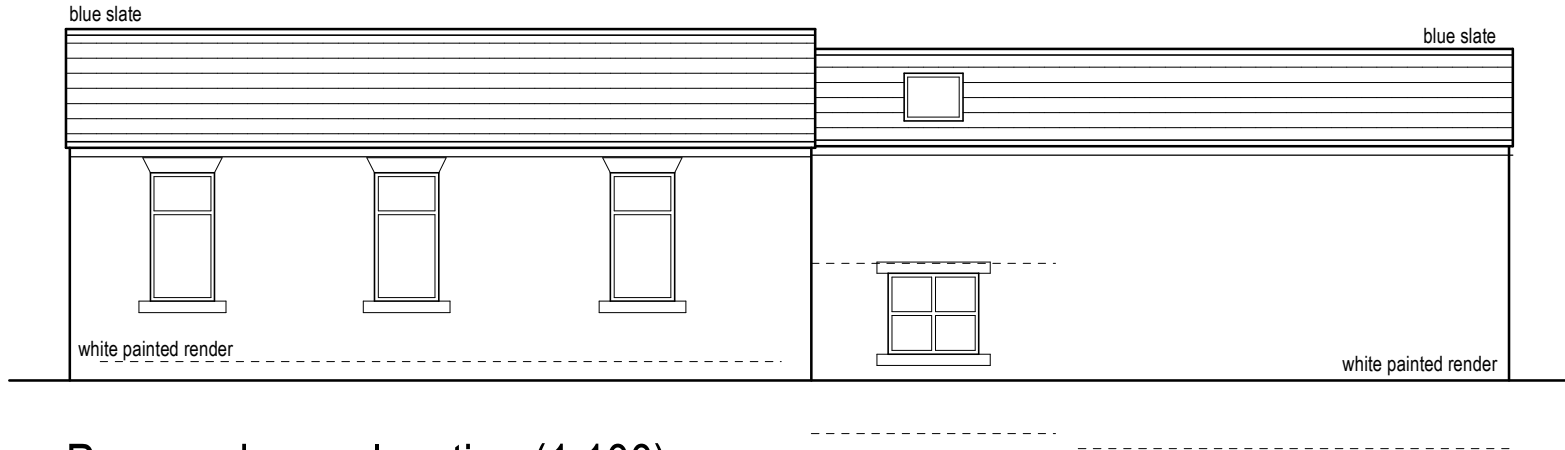


Proposed rear elevation (1:100)

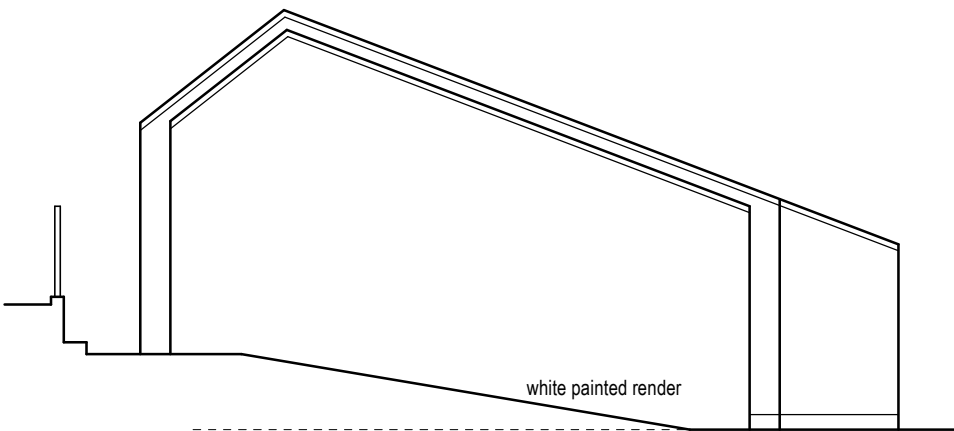


Proposed side elevation (1:100)



Proposed ground floor layout (1:100)

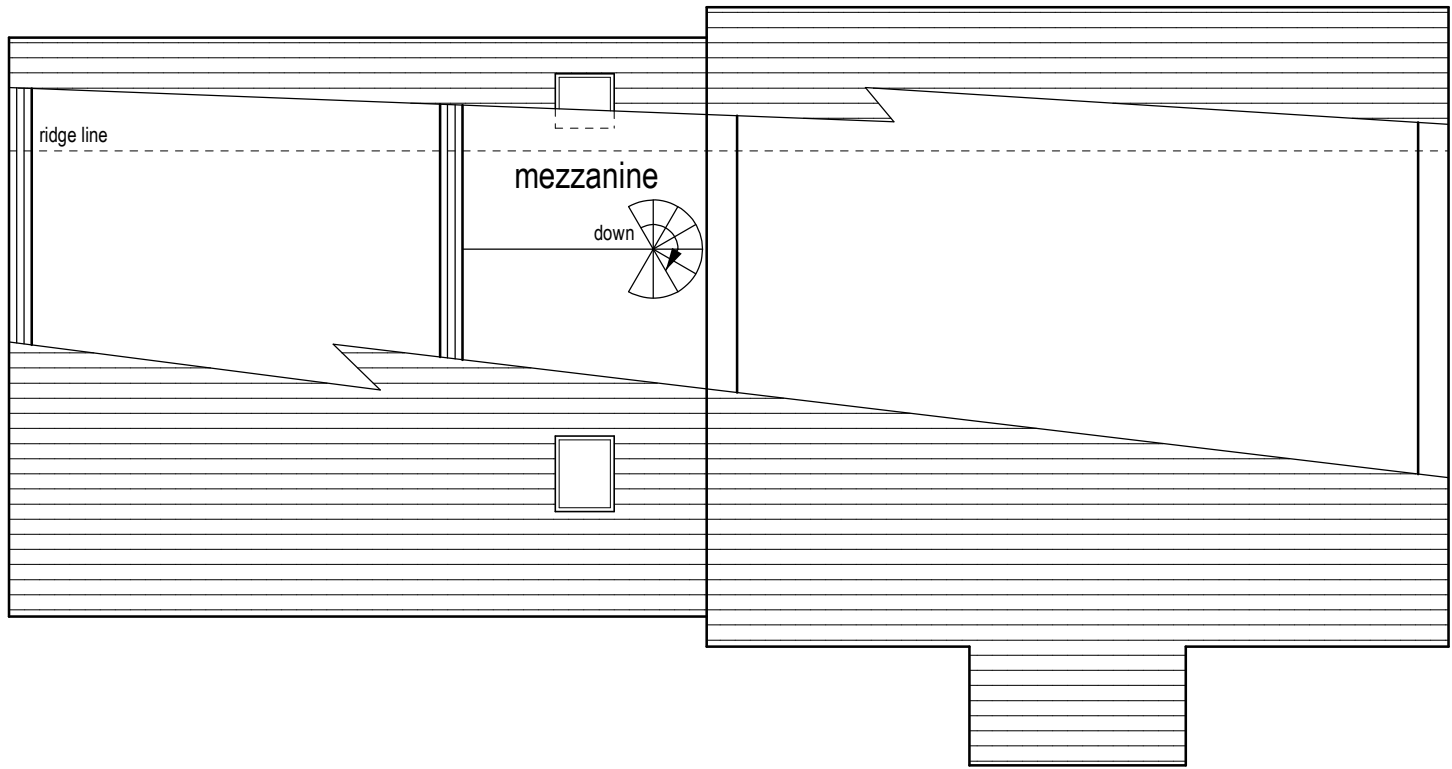

Proposed first floor layout (1:100)

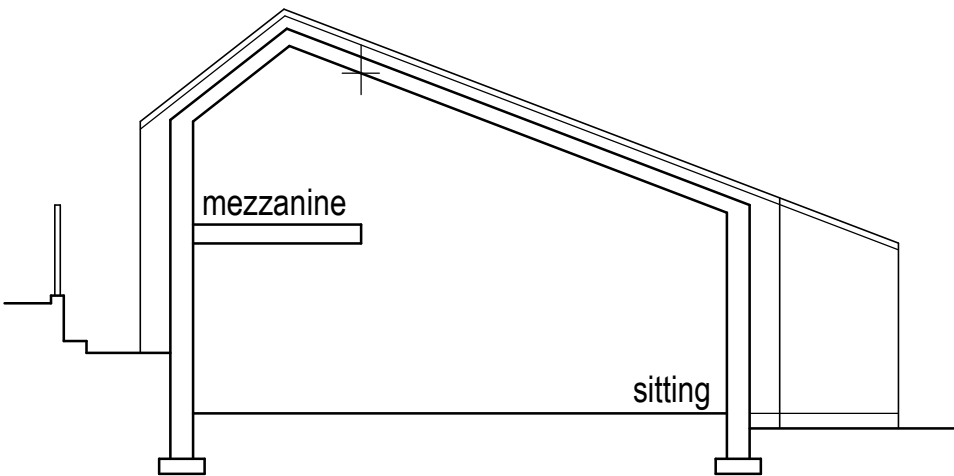

Proposed cross section (1:100)



Colne Valley Design
8 Meadow Lane
Slaithwaite
Huddersfield HD7 5EX

Tel: 01484 842097
Mobile: 07867 803312
E-mail: mitchell@sbhomes.co.uk

Proprietor: S.A. Mitchell (ACIOB)

Project

Proposed Extension.

For

Mr & Mrs D Elliott.

Address

Keepers Cottage
Shore Hall Lane
Millhouse Green
S36 9LY.

Title

Proposed Layouts and Elevations.

Job No.

21 J 23.

Drawing number

02.

Date

April 2021.