

NEW WINDOWS - MEANS OF ESCAPE E.I.

1. WINDOWS AND DOORS TO BE PROVIDED AS MEANS OF ESCAPE TO THE OUTSIDE.

2. WINDOWS TO BE PROVIDED TO HAVE AN OPENING AREA OF NOT LESS THAN 0.157 SQ. M. AND A VERTICAL DIMENSION OF NOT LESS THAN 0.70 M.

3. THE MINIMUM CLEARANCE FROM THE TOP OF THE WINDOW TO THE CEILING SHALL BE 0.15 M.

4. WINDOWS TO BE PROVIDED WITH MEANS OF ESCAPE TO THE OUTSIDE.

5. WINDOWS TO BE PROVIDED WITH MEANS OF ESCAPE TO THE OUTSIDE.

6. WINDOWS TO BE PROVIDED WITH MEANS OF ESCAPE TO THE OUTSIDE.

7. WINDOWS TO BE PROVIDED WITH MEANS OF ESCAPE TO THE OUTSIDE.

8. WINDOWS TO BE PROVIDED WITH MEANS OF ESCAPE TO THE OUTSIDE.

9. WINDOWS TO BE PROVIDED WITH MEANS OF ESCAPE TO THE OUTSIDE.

10. WINDOWS TO BE PROVIDED WITH MEANS OF ESCAPE TO THE OUTSIDE.

GENERAL SPECIFICATION OF NEW WINDOWS AND DOORS

1. ALL NEW WINDOWS TO HAVE A 'U' VALUE OF 1.8 W/M² K.

2. ALL NEW WINDOWS TO HAVE A 'G' VALUE OF 0.15 W/M² K.

3. ALL NEW WINDOWS TO HAVE A 'T' VALUE OF 0.15 W/M² K.

4. ALL NEW WINDOWS TO HAVE A 'C' VALUE OF 0.15 W/M² K.

5. ALL NEW WINDOWS TO HAVE A 'L' VALUE OF 0.15 W/M² K.

6. ALL NEW WINDOWS TO HAVE A 'S' VALUE OF 0.15 W/M² K.

7. ALL NEW WINDOWS TO HAVE A 'D' VALUE OF 0.15 W/M² K.

8. ALL NEW WINDOWS TO HAVE A 'E' VALUE OF 0.15 W/M² K.

9. ALL NEW WINDOWS TO HAVE A 'F' VALUE OF 0.15 W/M² K.

10. ALL NEW WINDOWS TO HAVE A 'G' VALUE OF 0.15 W/M² K.

DETAILS TO NEW OPENINGS

1. DETAILS TO NEW OPENINGS TO BE PROVIDED AS MEANS OF ESCAPE TO THE OUTSIDE.

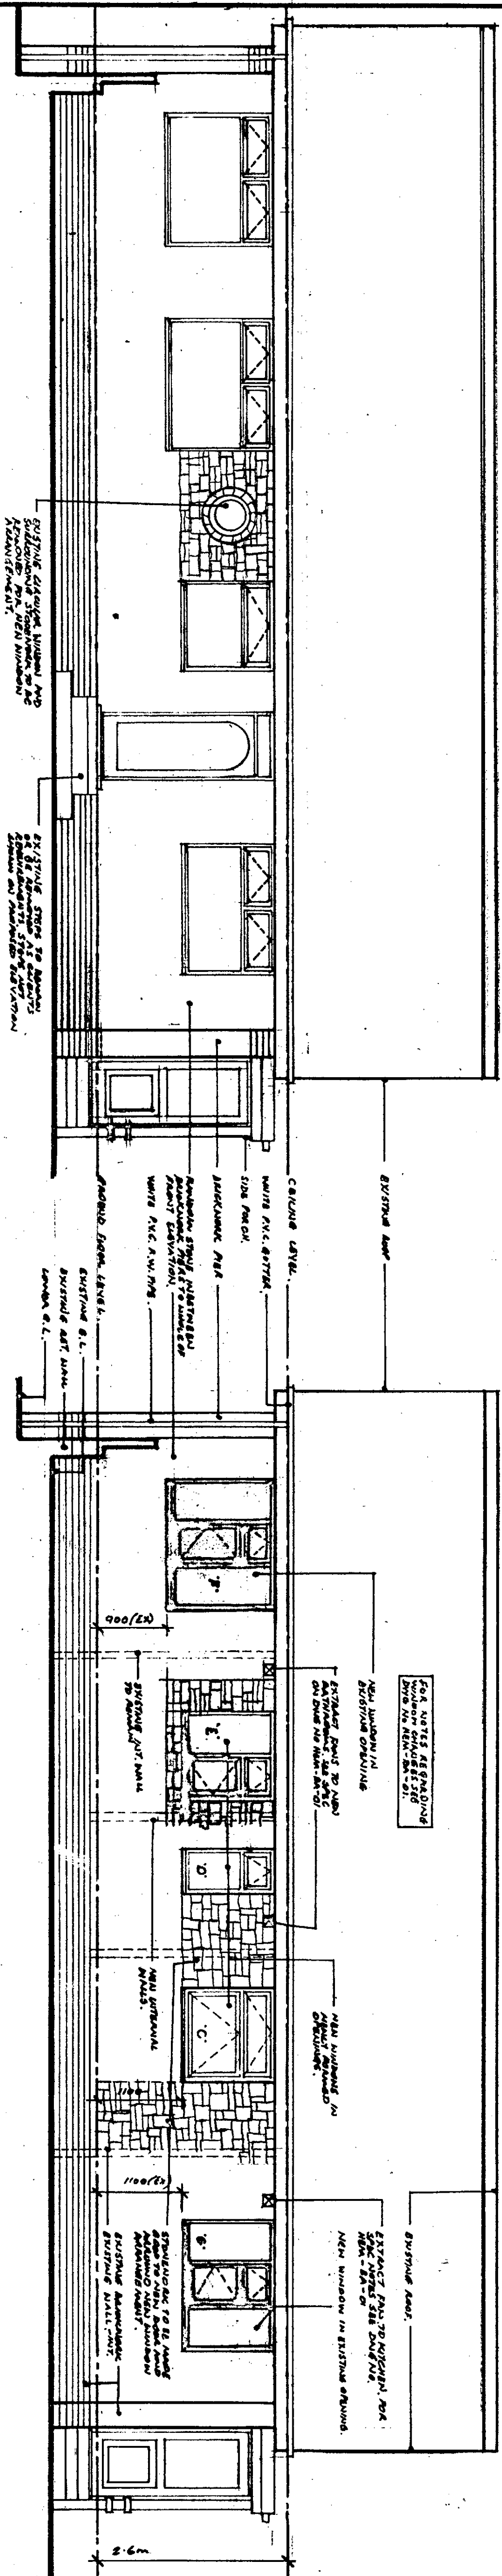

EXISTING FRONT ELEVATION.

PROPOSED FRONT ELEVATION.

NEW STEPS AND BALUSTRADES.

1. NEW STEPS AND BALUSTRADES TO BE PROVIDED AS MEANS OF ESCAPE TO THE OUTSIDE.

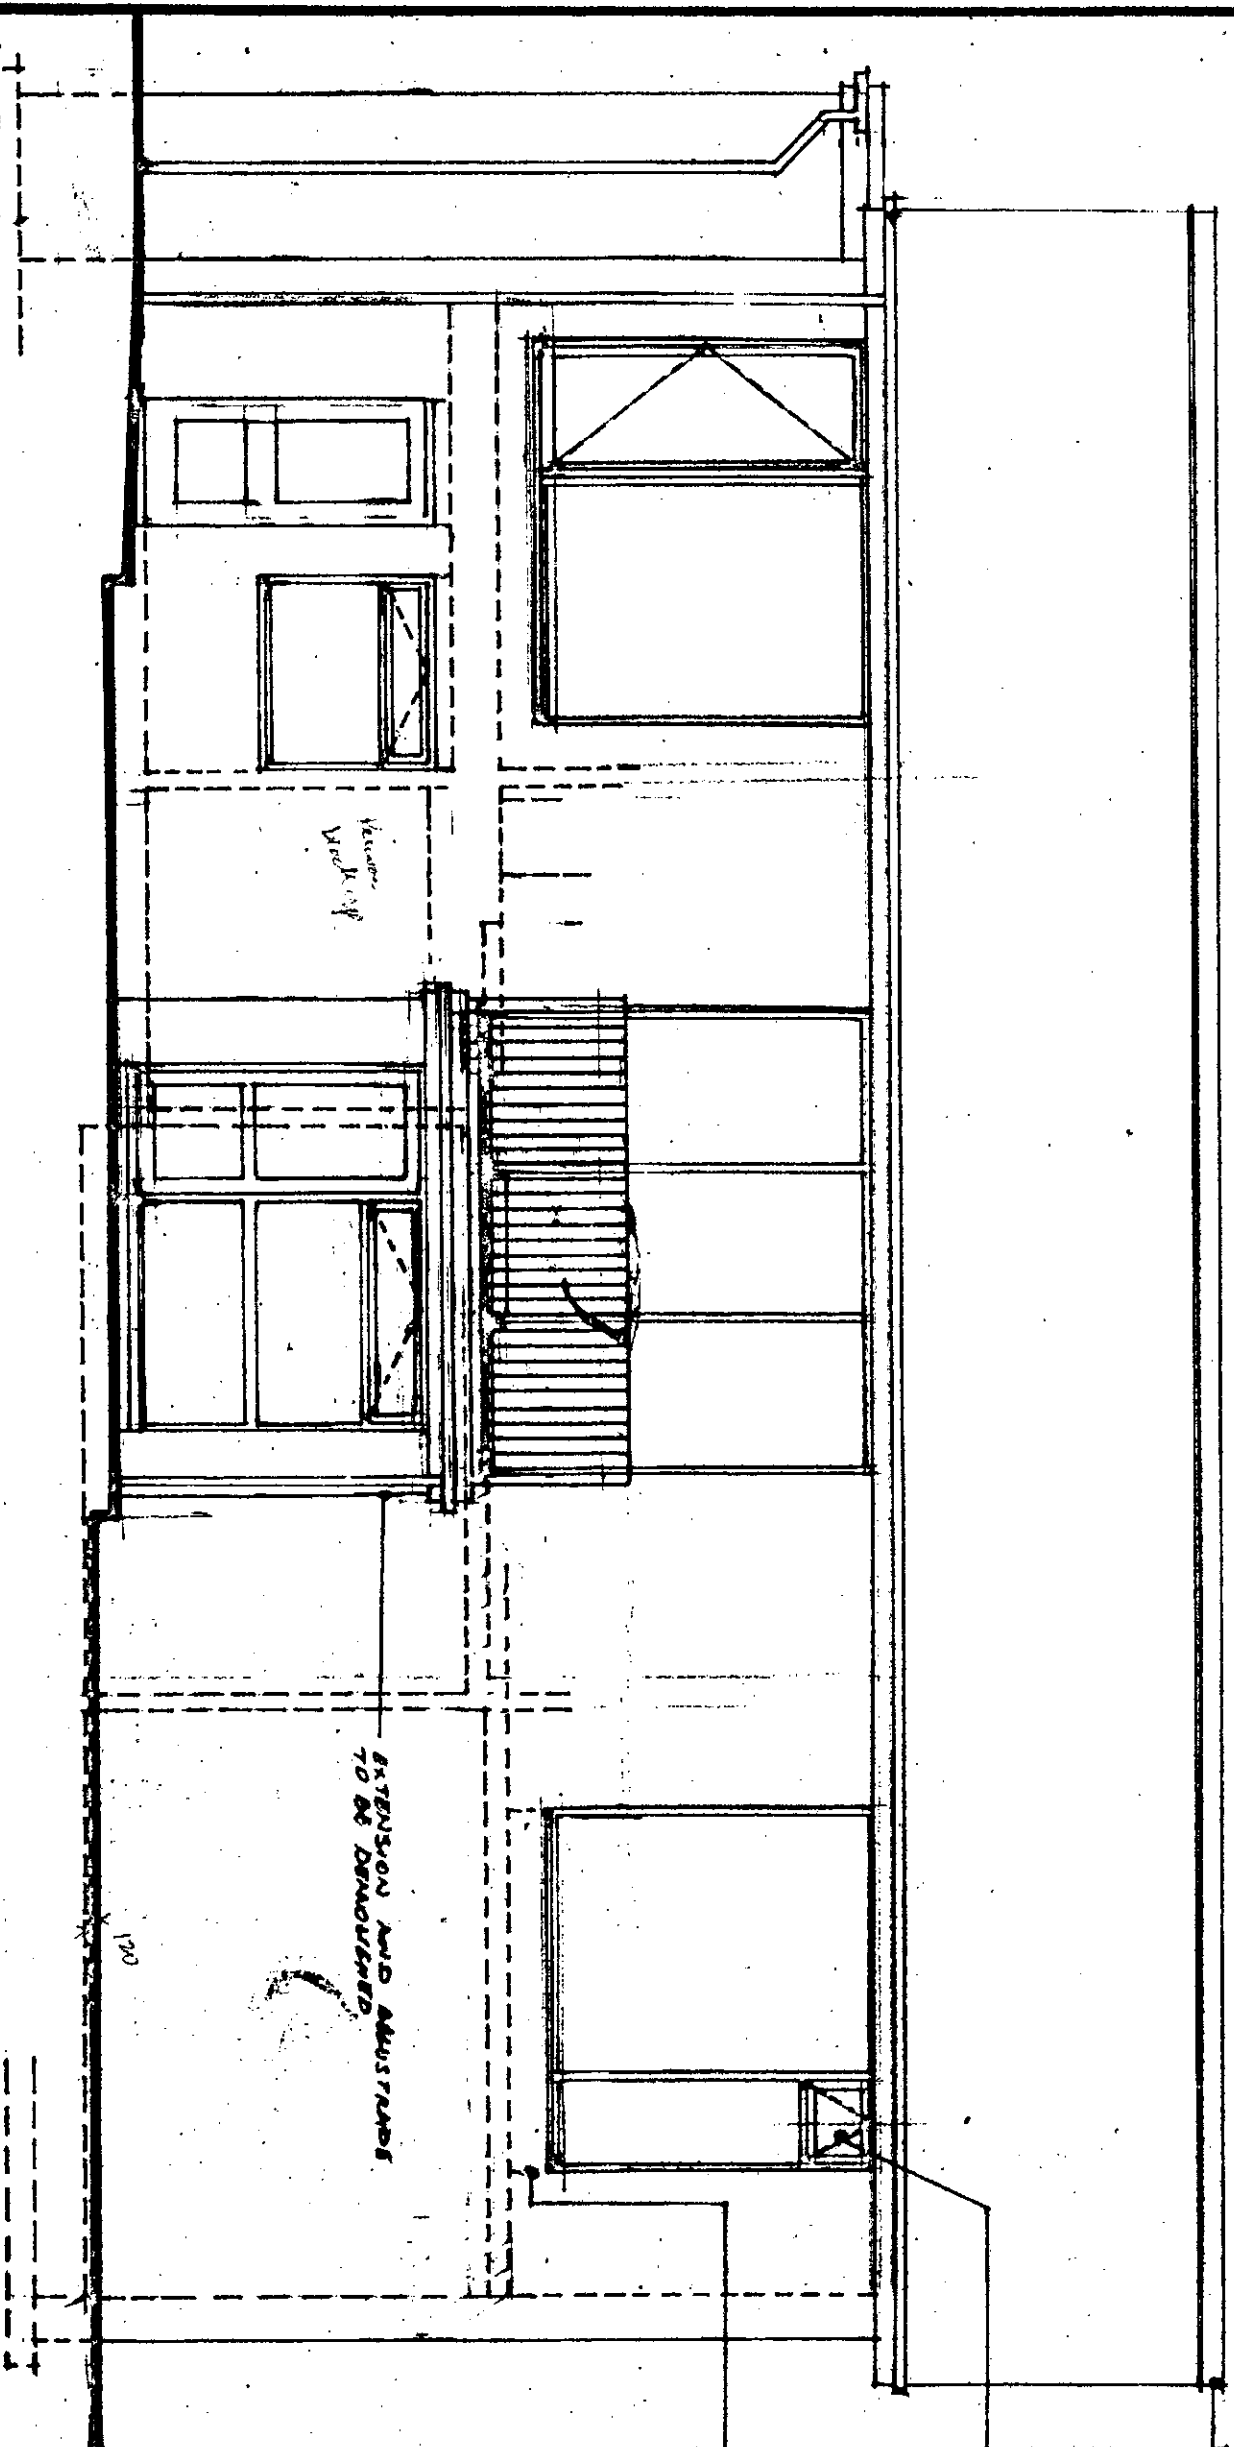

EXISTING REAR ELEVATION.

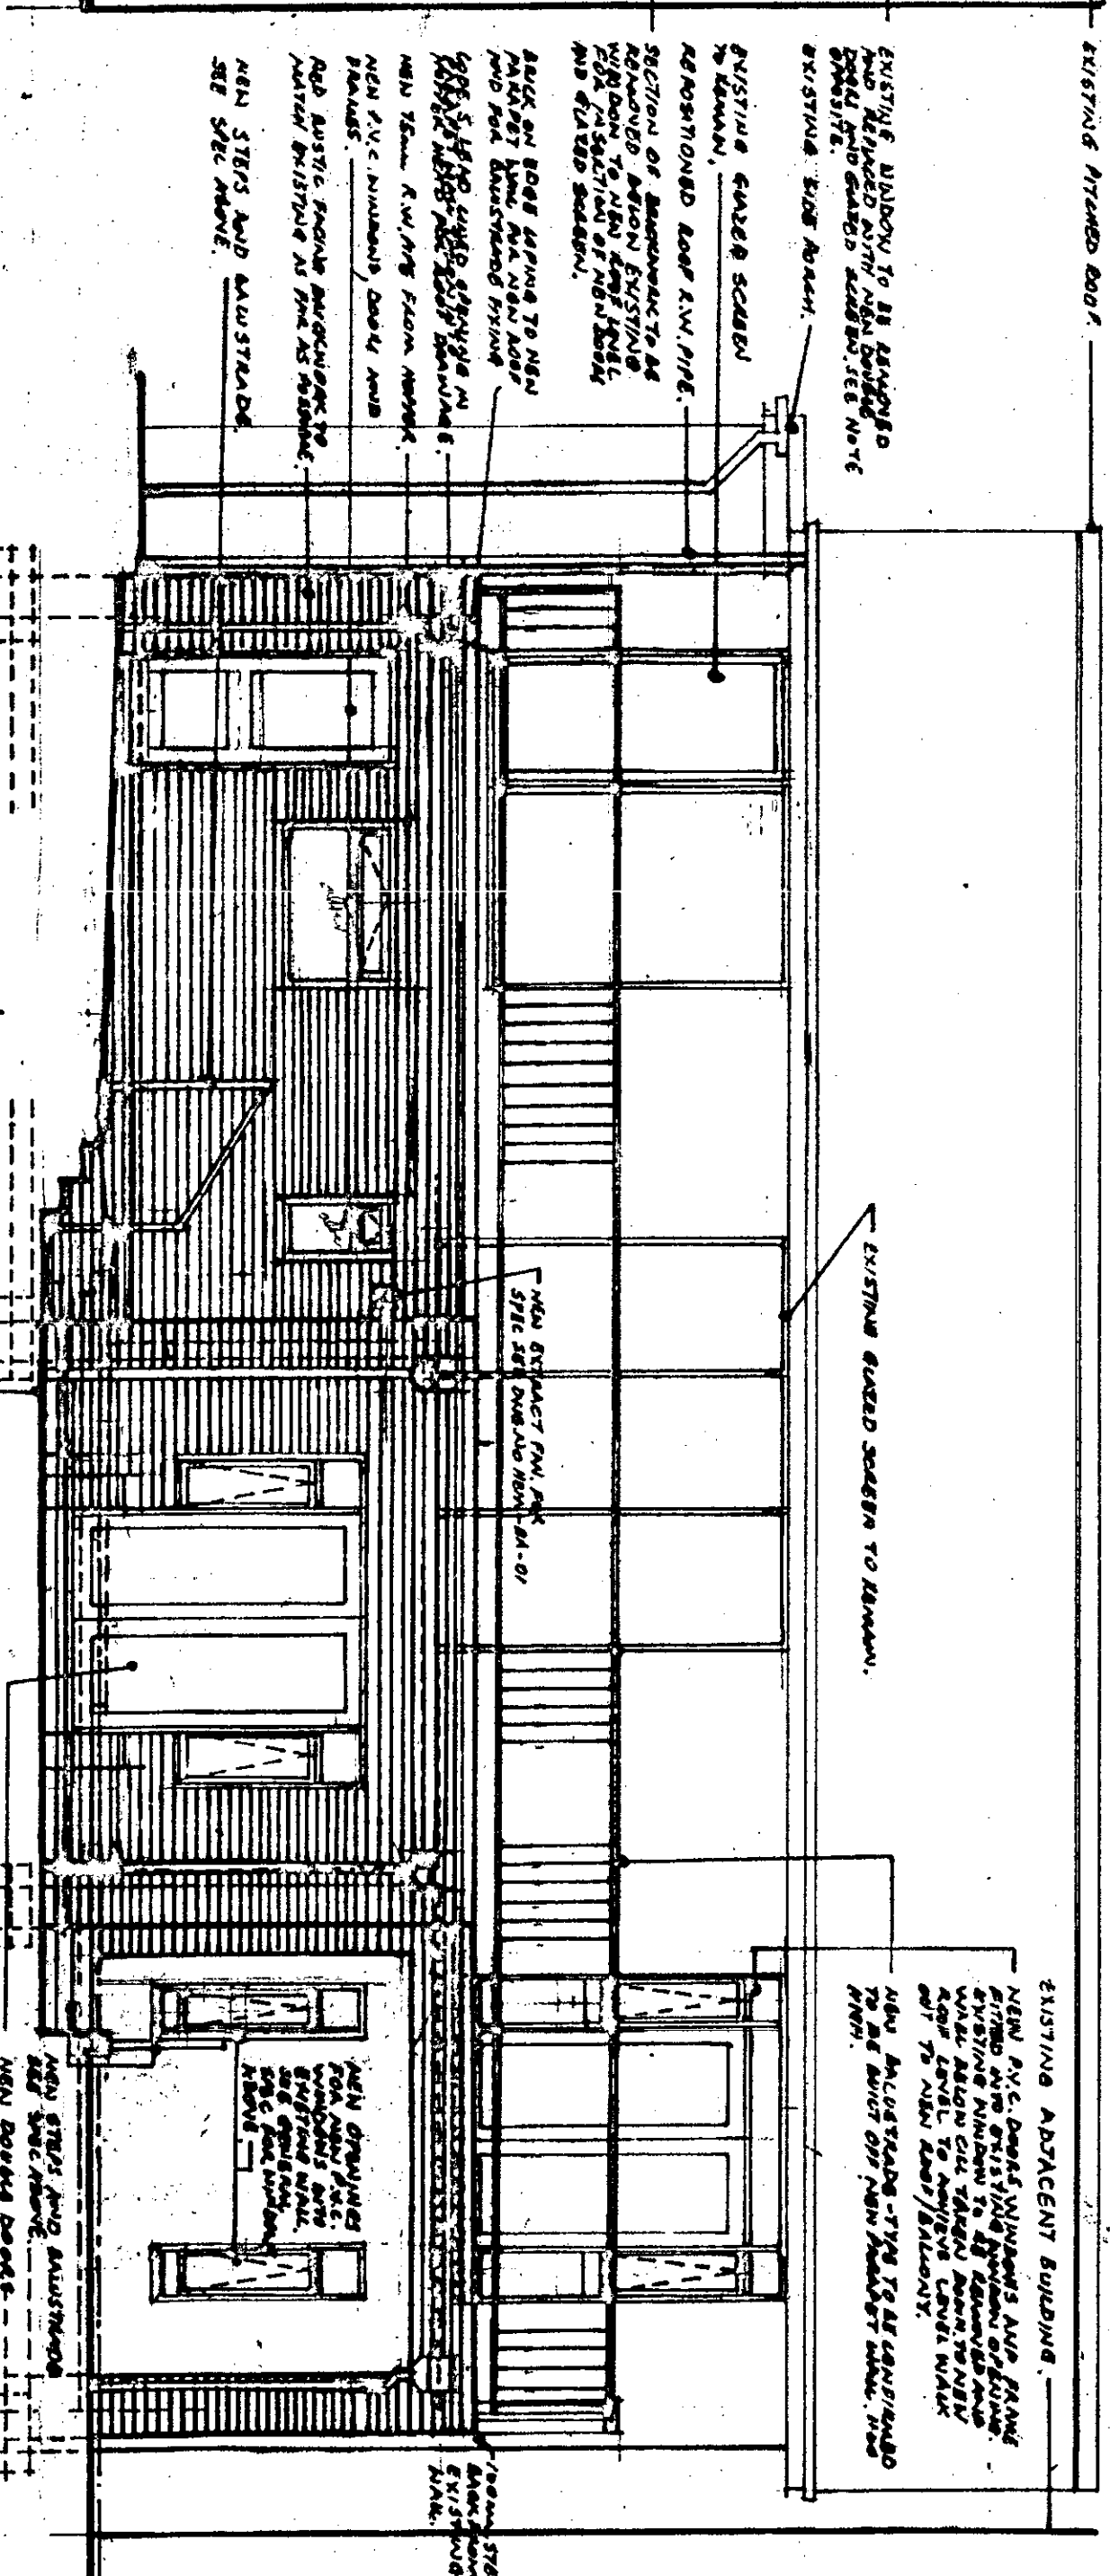


PROPOSED REAR ELEVATION.

REV.	REVISION.	DATE.
1	PROPOSED REAR EXTENSION AND INTERNAL ALTERATIONS AT 93, CEMETARY ROAD, BIRMINGHAM. 373 006. FOR MR EMRS S. LOY.	
2		
3		
4		
5		
6		
7		
8		
9		
10		



DRAWING NO.	REVISION.
NEW - 8A - 02.	

DATE NOV. 2015.	SCALE.
1:50 METRIC.	

SITE PLAN. Scale 1:100

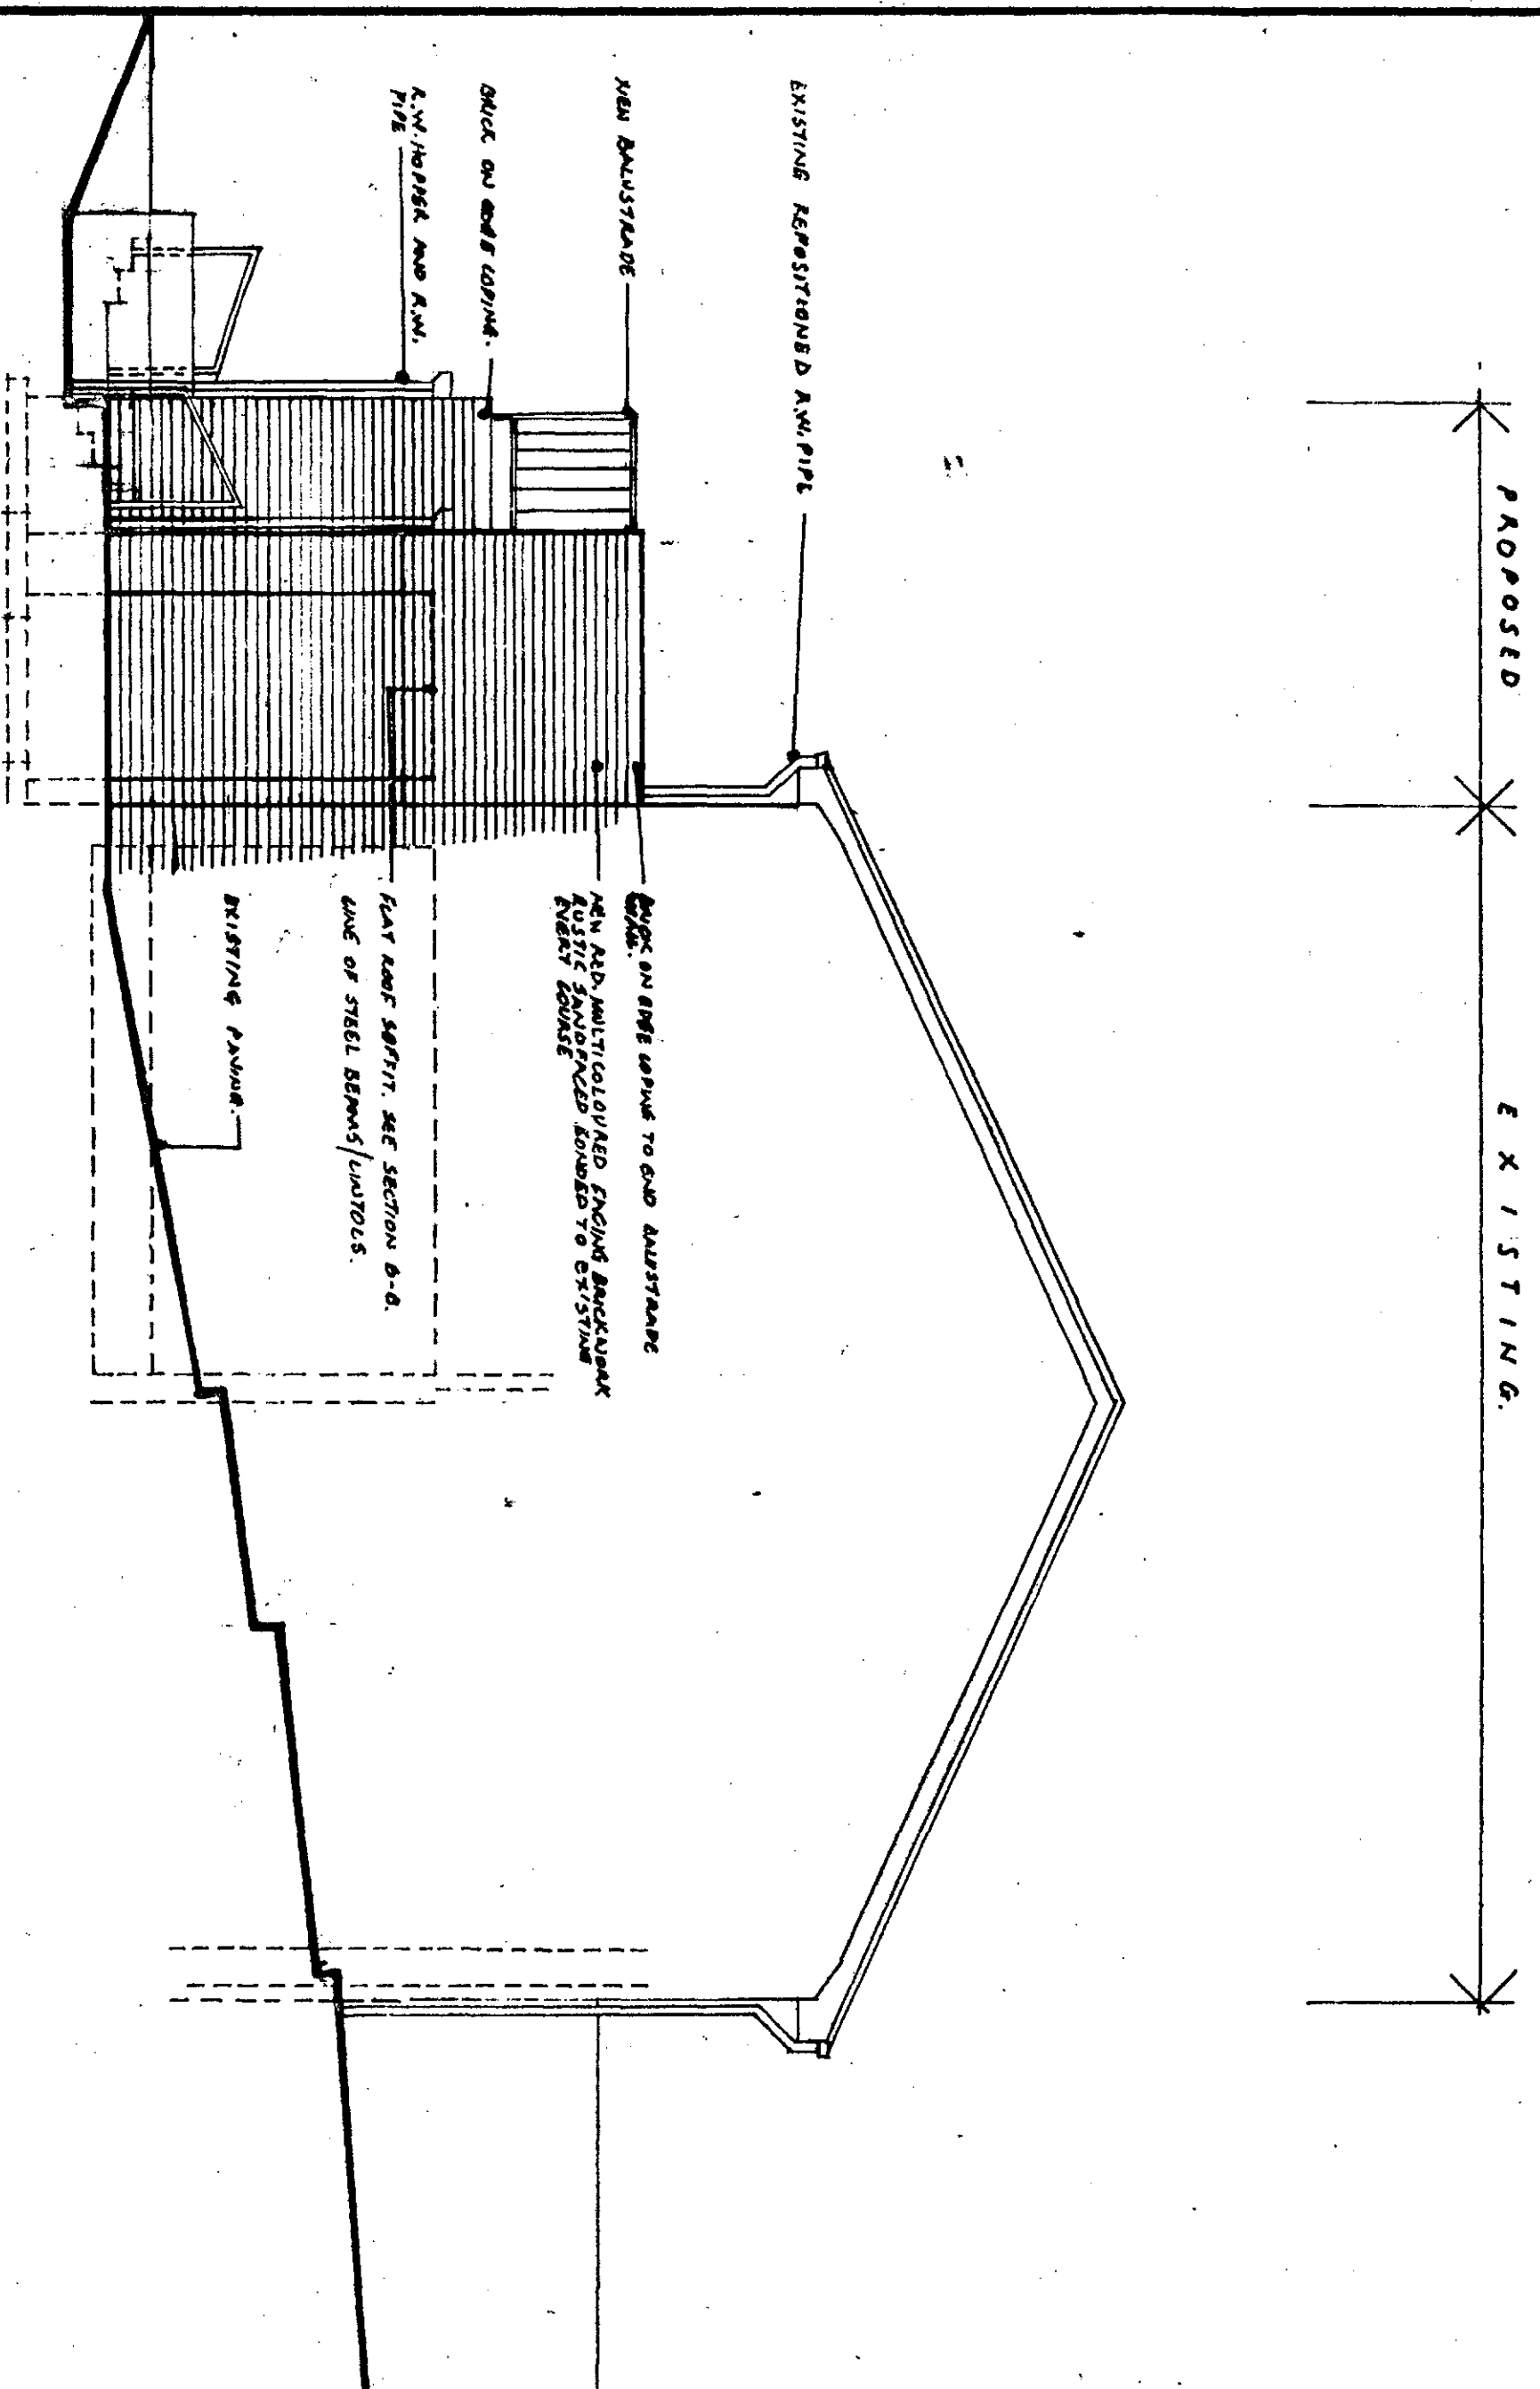

LEFT HAND SIDE ELEVATION.

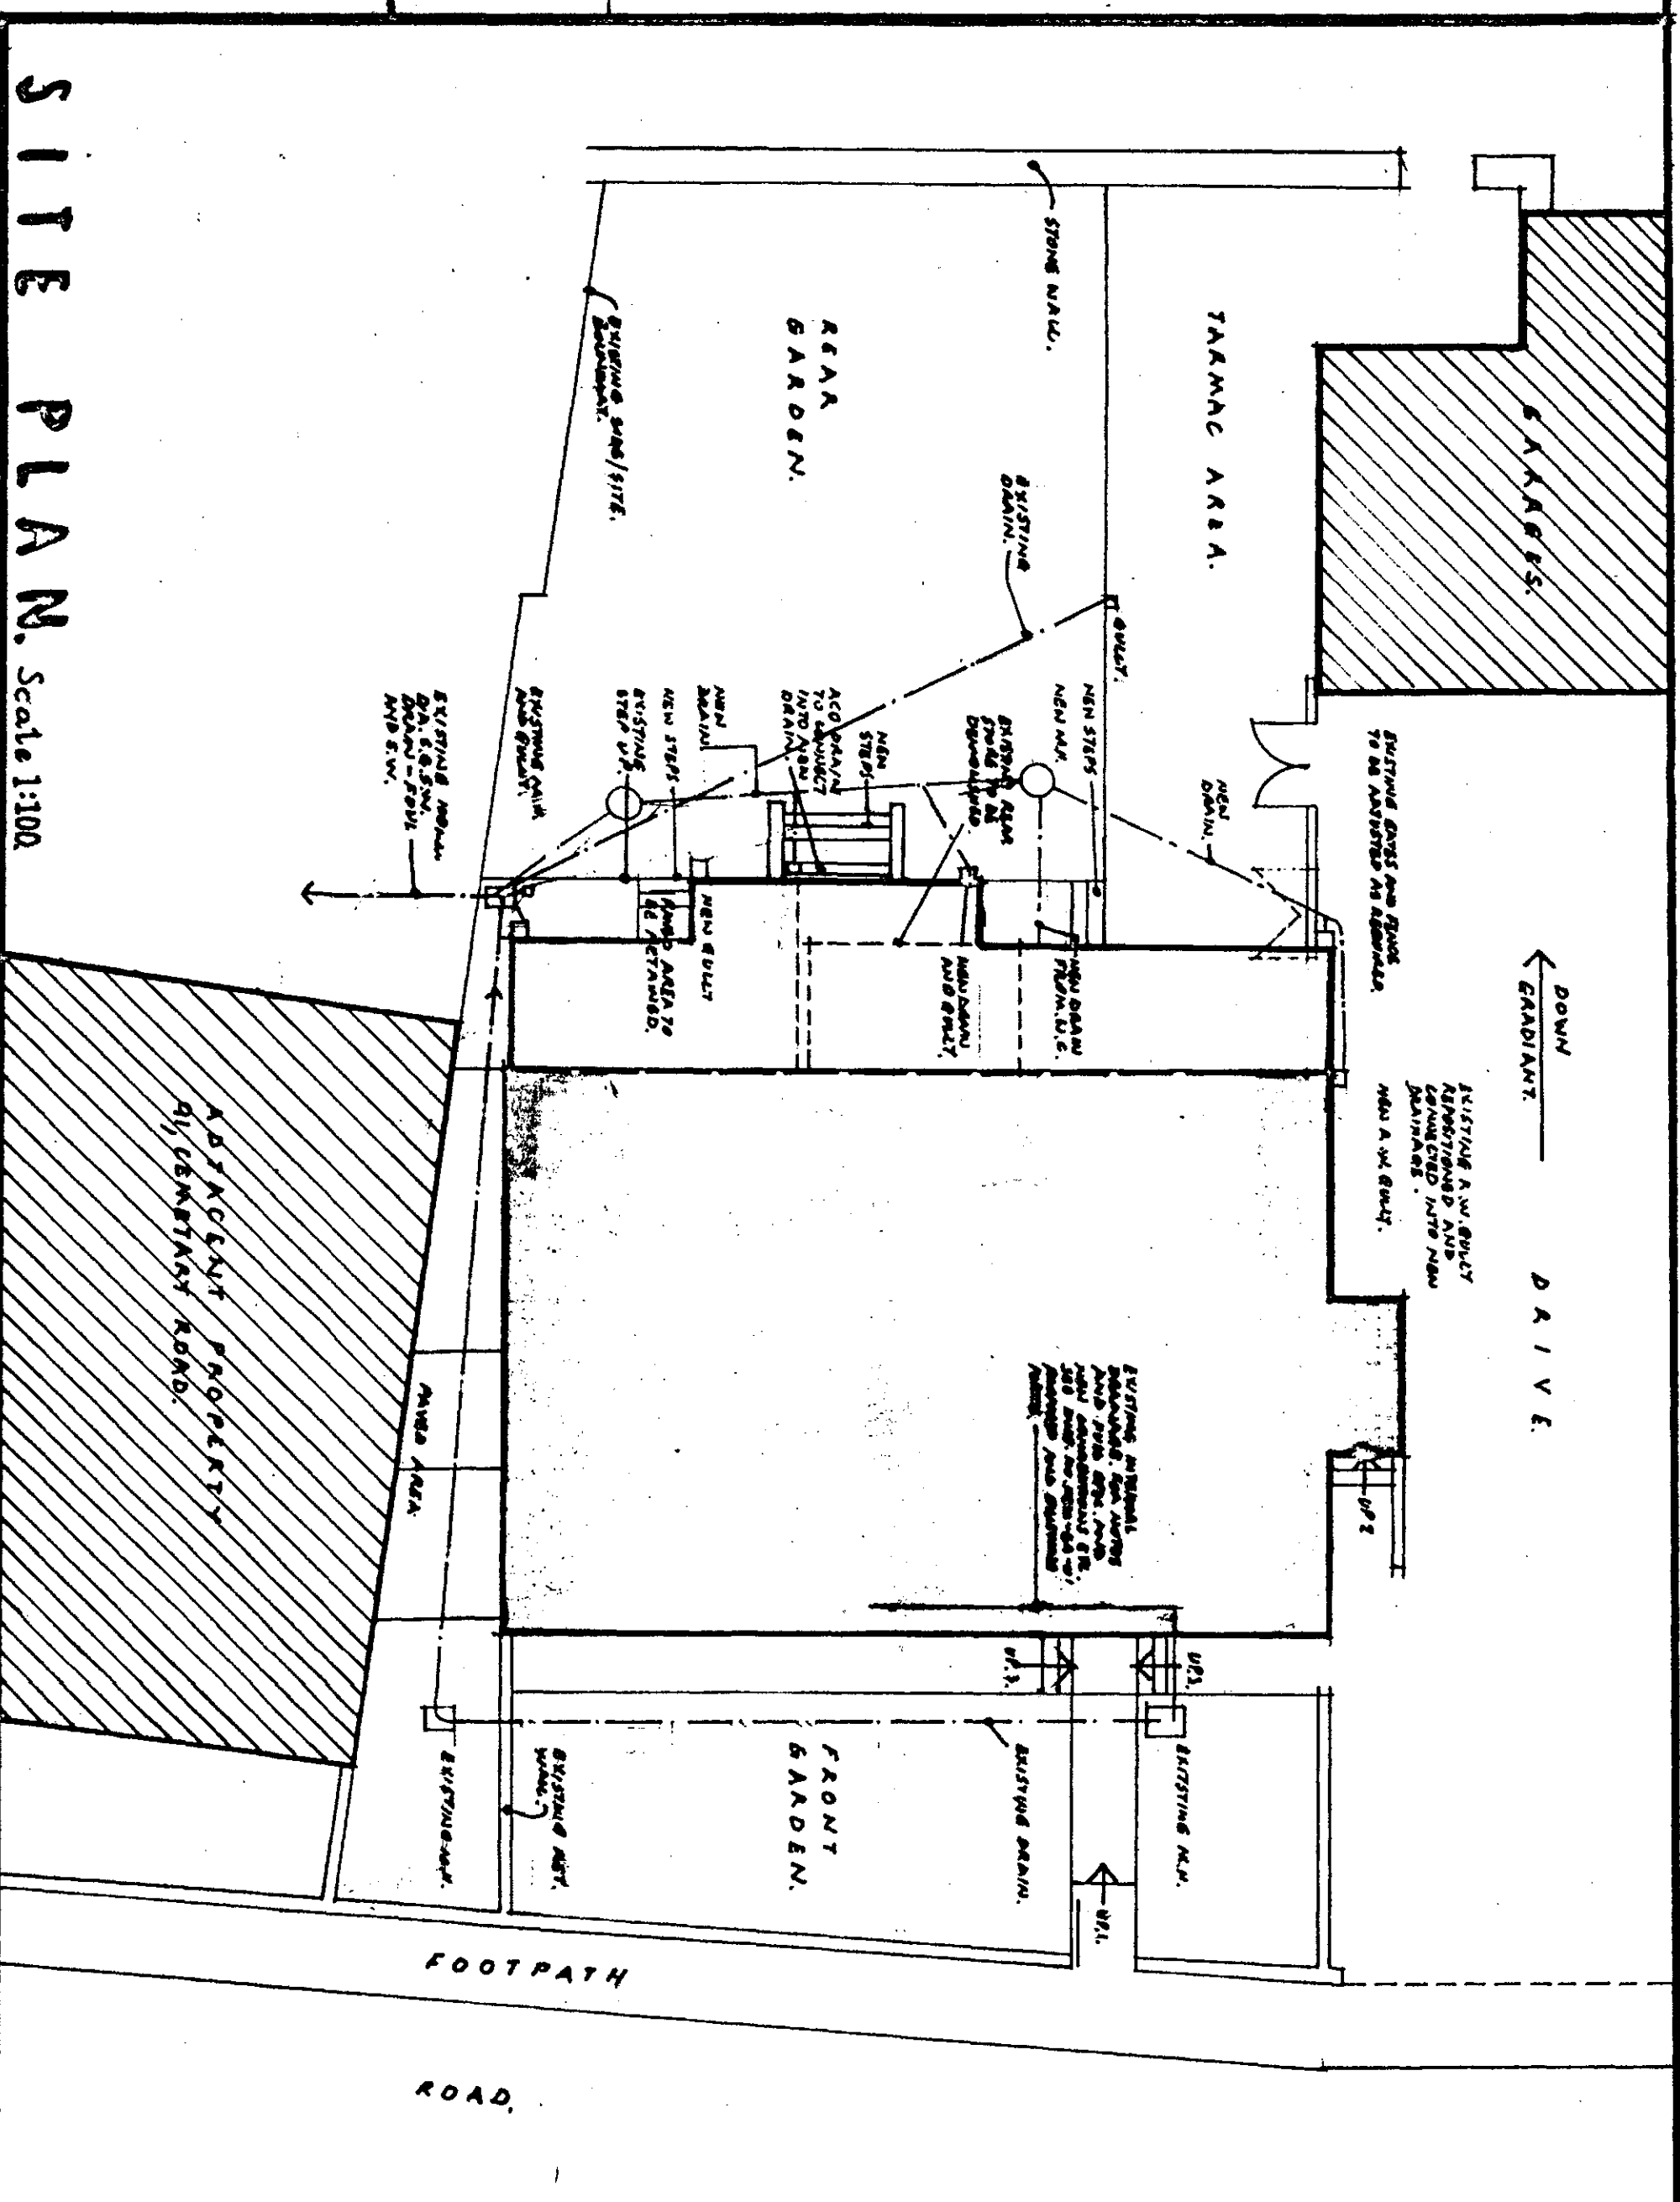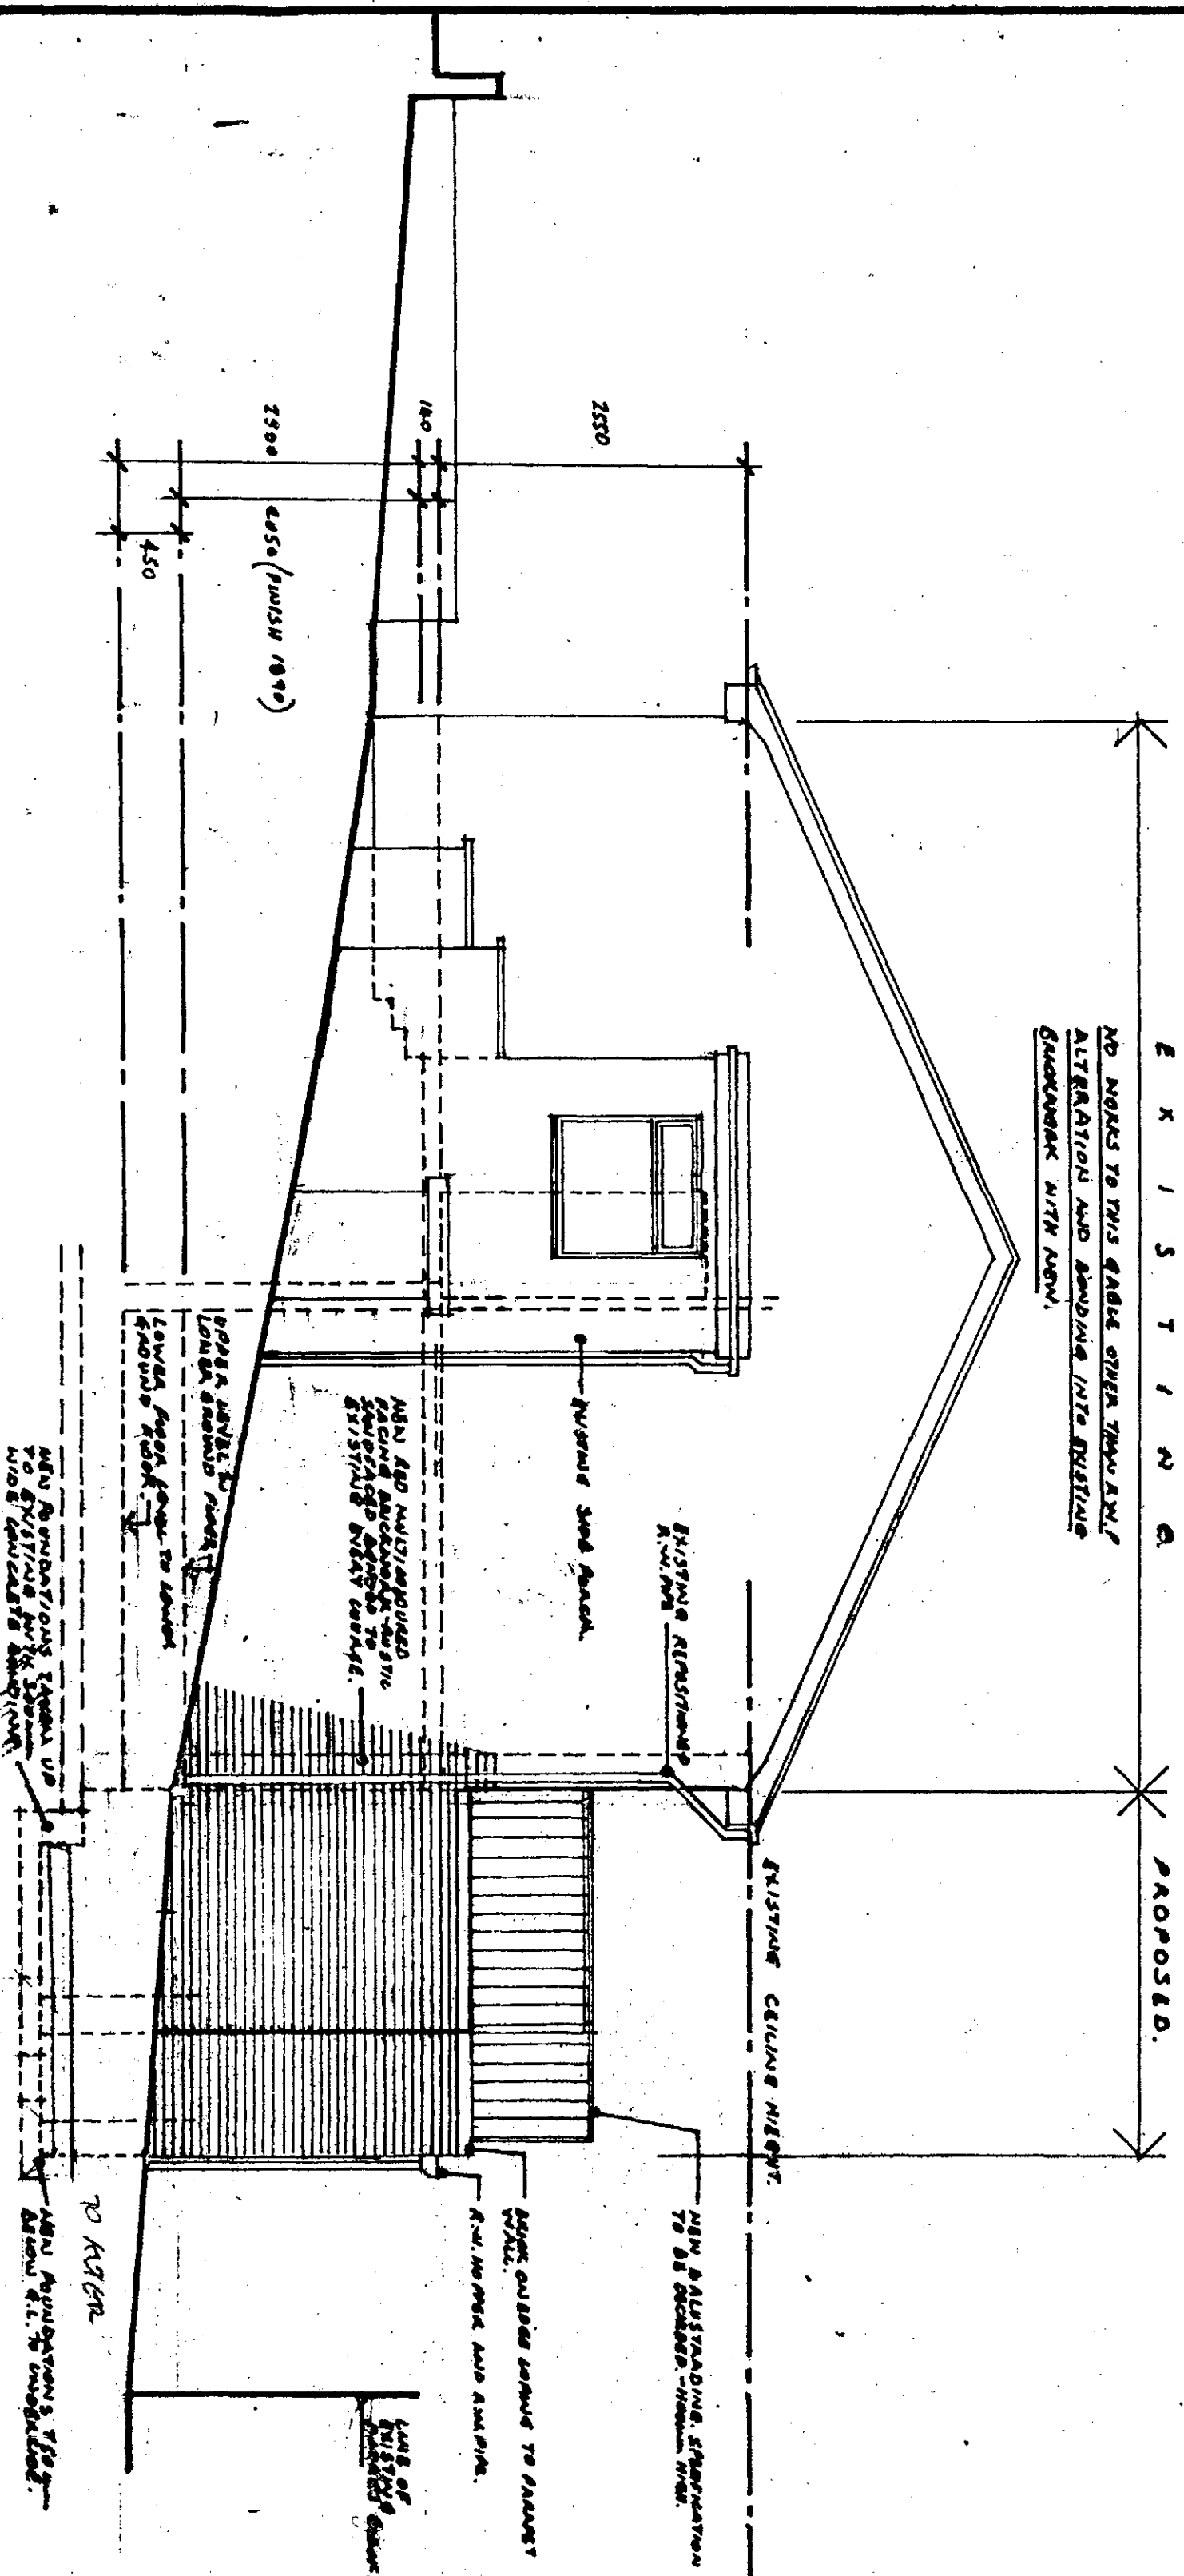

**ELEVATIONS. SITE
PLAN. SECTIONS.**

**PROPOSED REAR
EXTENSION AND
INTERNAL ALTERATIONS
AT 93 CEMETARY ROAD,
HEMINGFIELD,
BARNSLEY, S13 0QG
FDR MR & MRS J. LOY.**

DATE	NOV. 2019	SCALES.	1:50 METRIC - READING
			1:50 METRIC - SECTIONS.
			1:50 METRIC - STR. PLAN.
DRAWING No.		REVISION.	
H2M - BA - 03			