


PROPOSED GROUND FLOOR PLAN
SCALE 1:50

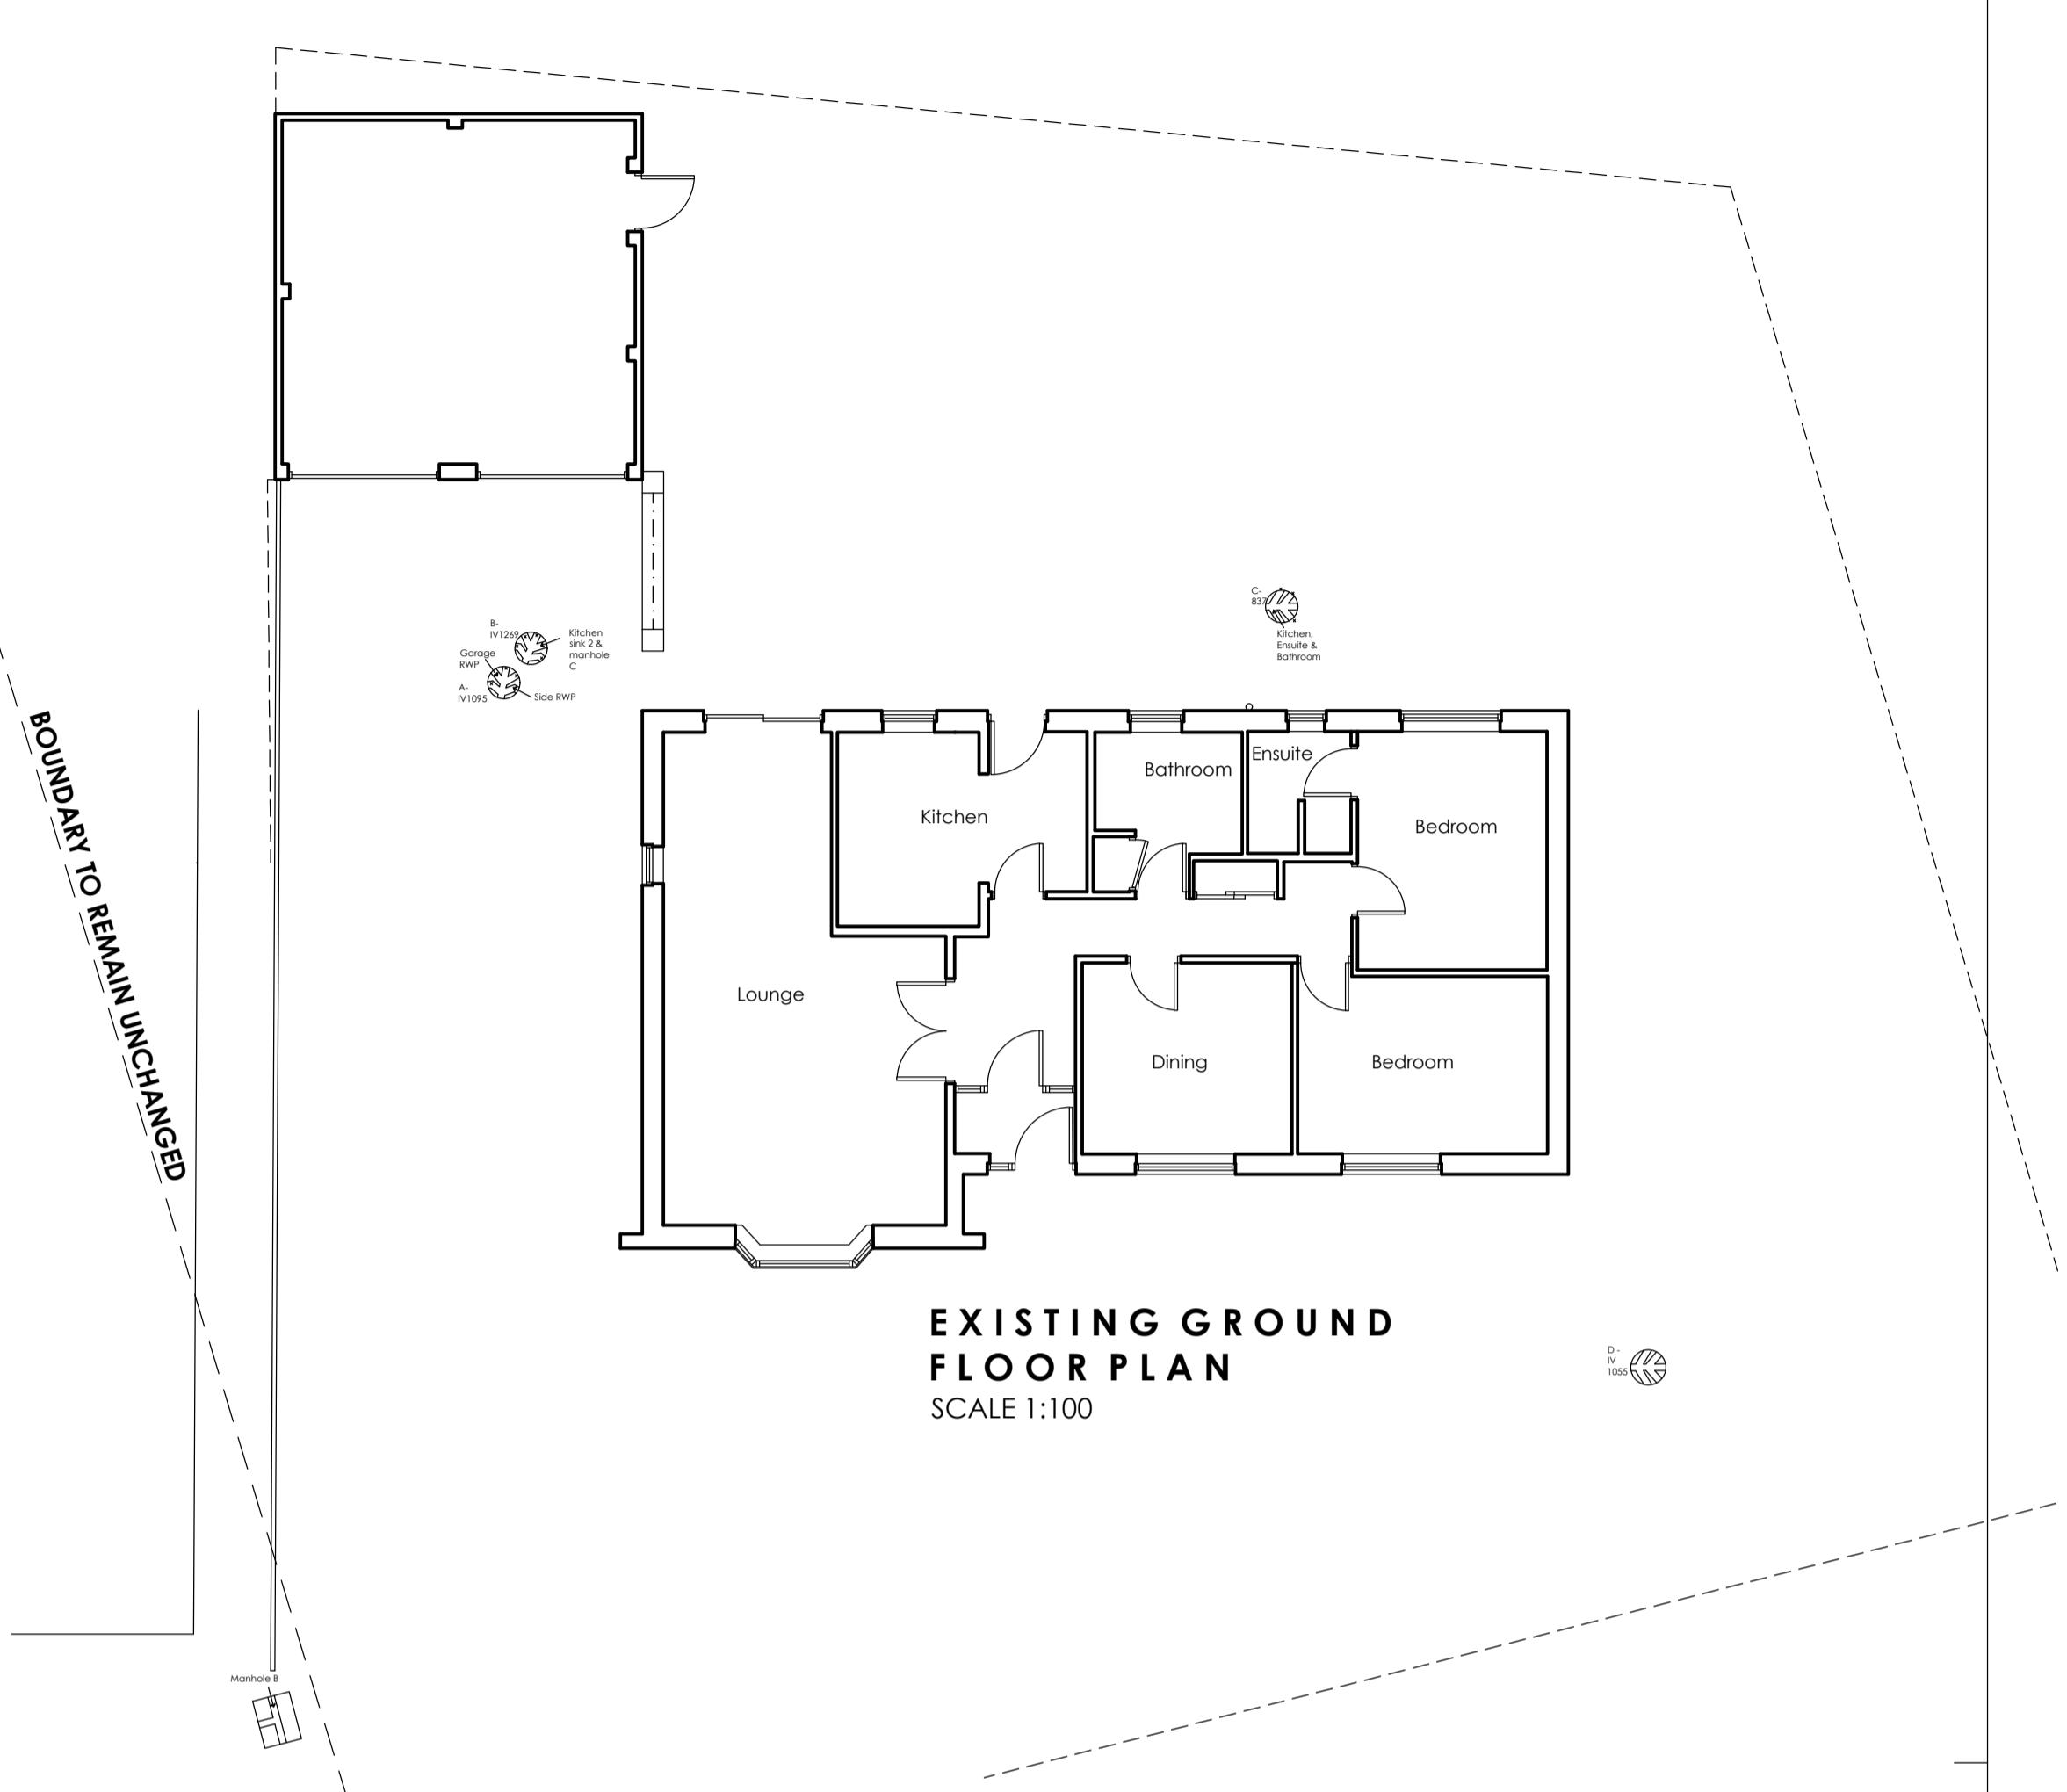

EXISTING GROUND FLOOR PLAN
SCALE 1:100

		OFFICE ONE, DRILL HALL, 11 EASTGATE, BARNSLEY, S70 2EU		Phone: 01226 208482 Email: info@whiteagus.co.uk Web: www.whiteagus.co.uk	
Project: PROPOSED WORKS AT 15 COLSTER CLOSE, GAWBER BARNLSLEY S75 2LR			Client: MR OLLIE BANKS		
Drawing Title: FLOORPLANS			Date: APRIL 2024	Scale: 1:50 & 1:100 @ A1	
Ref: 23-224			Dwg. No. 01	Rev. C	
Date	Suffix	Description	Date	Suffix	Description
04/06/2024	A	REVISED TO CLIENTS REQUIREMENTS			
19/06/2024	B	REVISED TO CLIENTS REQUIREMENTS			
09/08/2024	C	REVISED FOR PLANNING			