




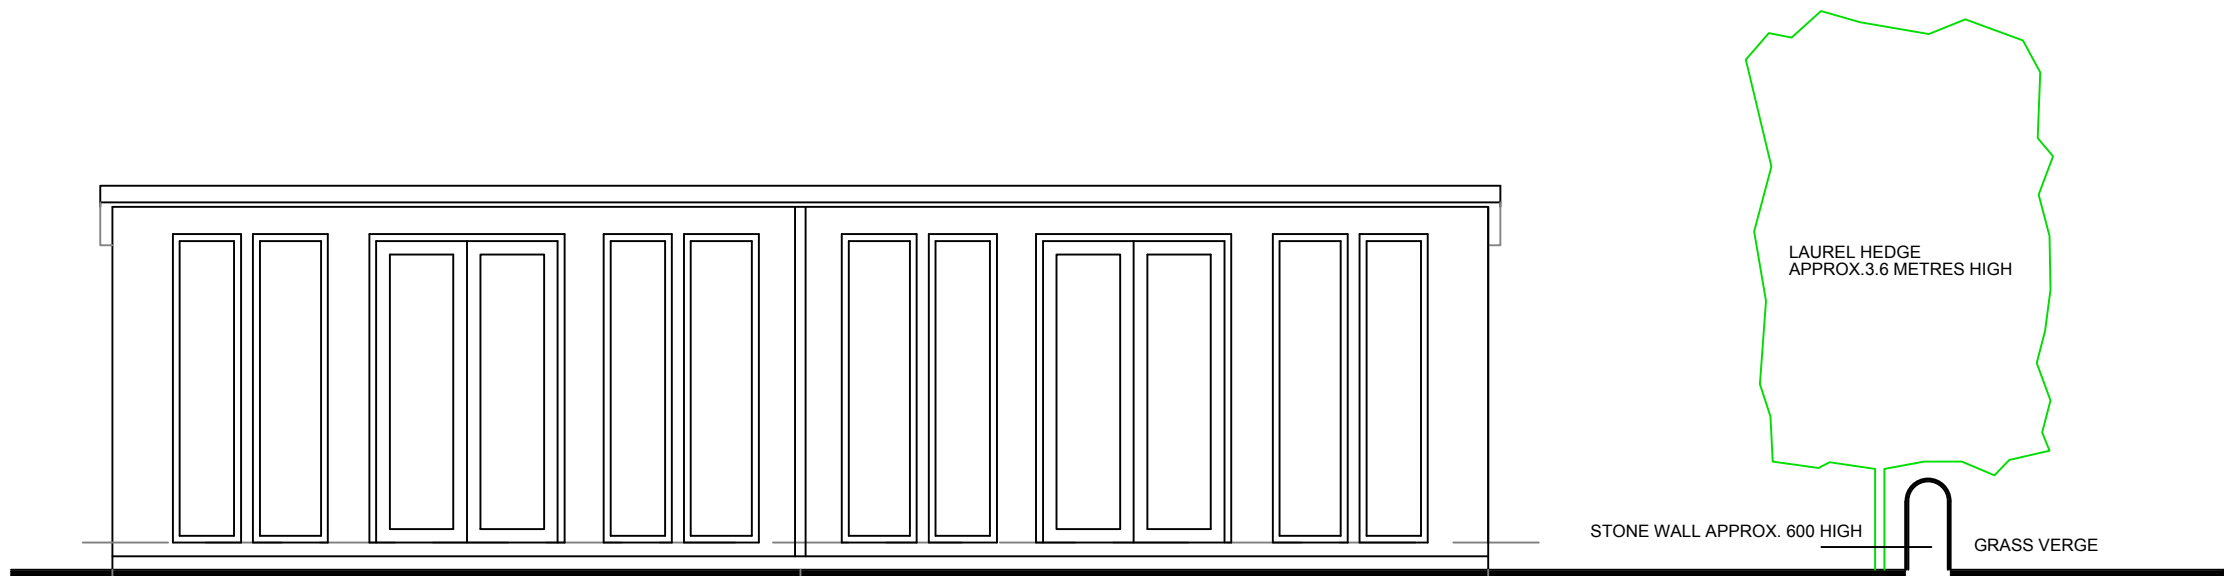


NORTH ELEVATION

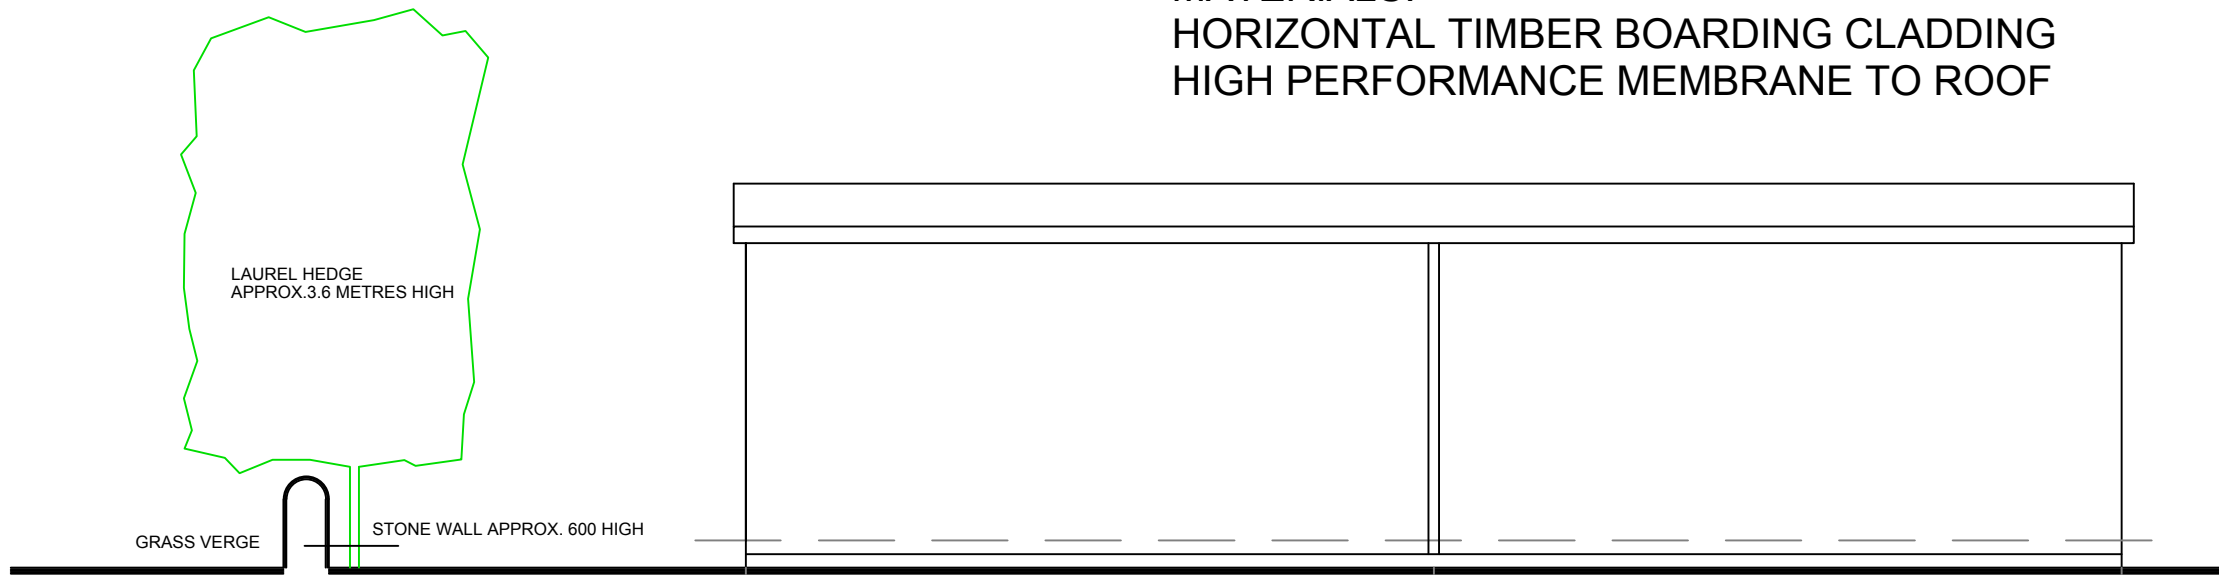


SOUTH ELEVATION


MATERIALS:
HORIZONTAL TIMBER BOARDING CLADDING
HIGH PERFORMANCE MEMBRANE TO ROOF

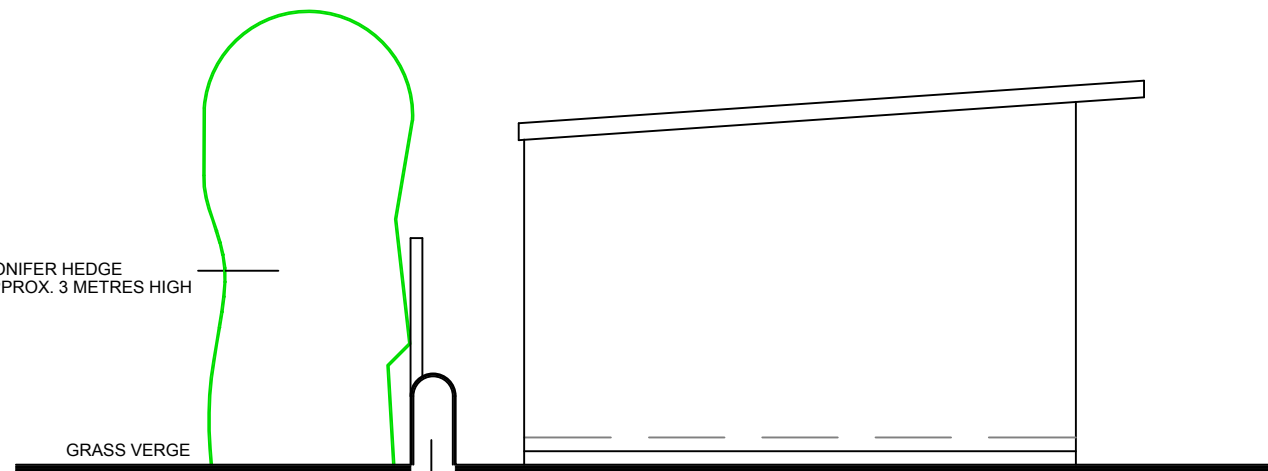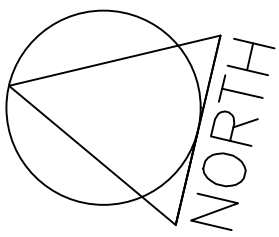

EAST ELEVATION

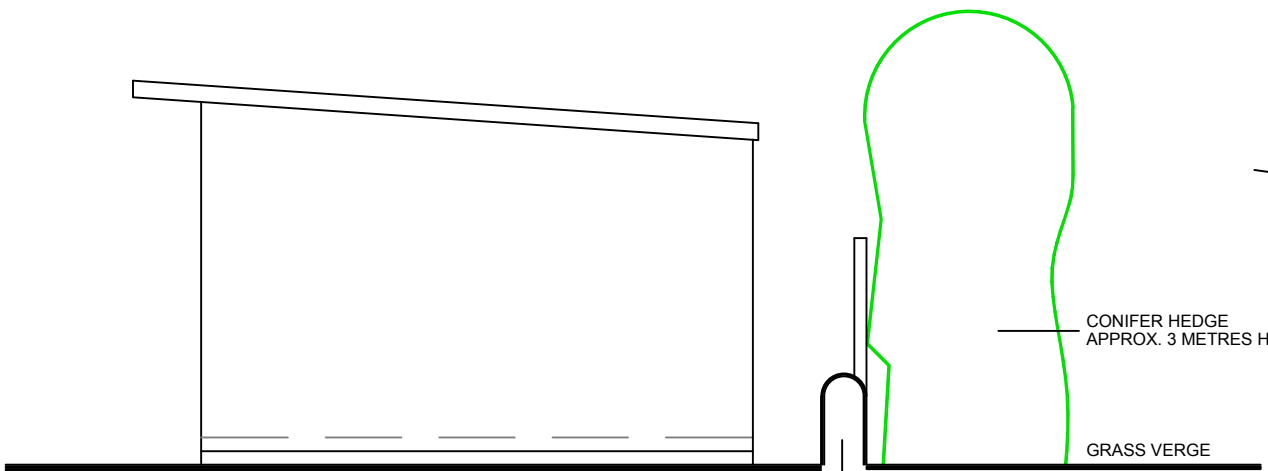

WEST ELEVATION

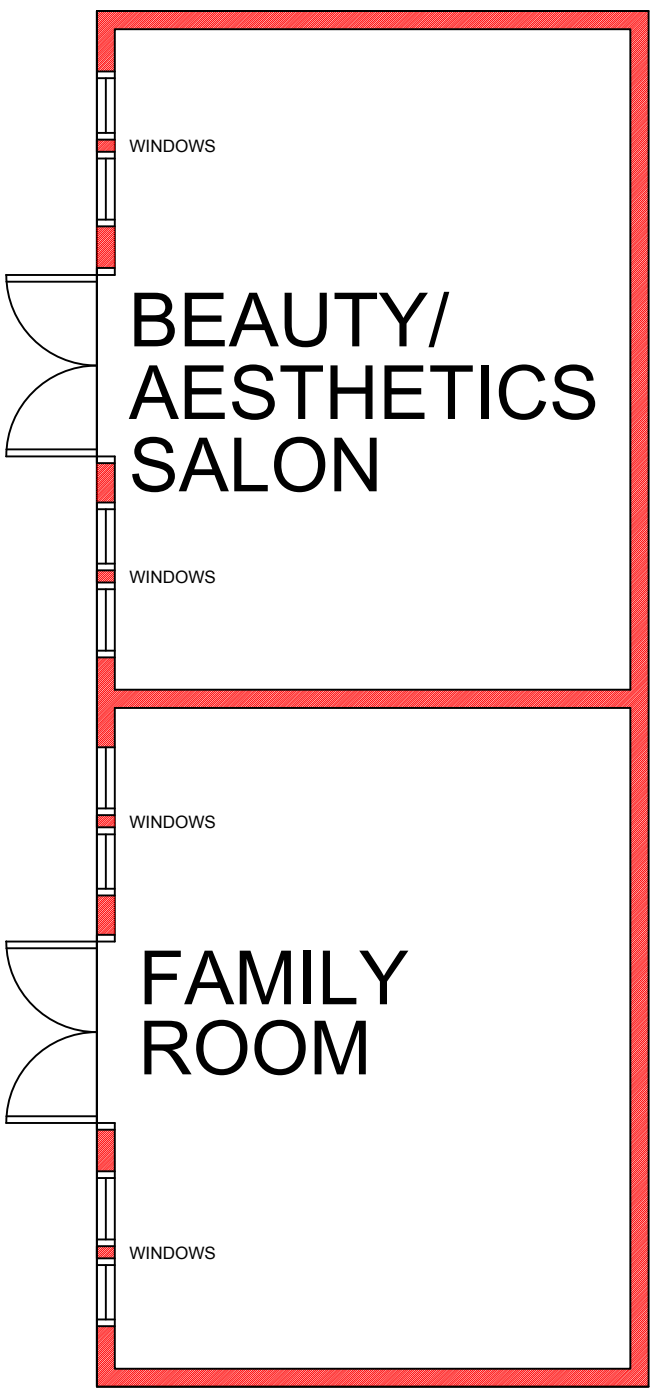

PLAN



1:50 METRES 0 1 2 3 4 5



1. THIS DRAWING AND THE COPYRIGHTS AND PATENTS THEREIN ARE THE PROPERTY OF NYP ARCHITECTURAL SERVICES LIMITED REGISTERED IN ENGLAND AND WALES NO. 12345678 AND MAY BE USED OR REPRODUCED ONLY UNDER CONTRACT.

2. CONTRACTORS AND SUB-CONTRACTORS MUST CHECK AND AGREE ALL DIMENSIONS BEFORE PREPARING SHOP DRAWINGS OR COMMENCING WORK ON SITE.

3. CONTRACTORS ARE RESPONSIBLE FOR INFORMING THE DESIGNER OF ANY DISCREPANCY DISCOVERED ON THIS DRAWING OR BETWEEN THIS DRAWING AND ANY OTHER RELATED DOCUMENT ISSUED UNDER THE STANDARD FORM OF CONTRACT IN RESPECT OF THE WORK.

4. WRITTEN DIMENSIONS ONLY ARE TO BE USED FROM THIS DRAWING. IF IN ANY DOUBT ASK FOR CLARIFICATION.

Revisions.					
Date	Suffix	Description	Date	Suffix	Description

NYP ARCHITECTURAL SERVICES LIMITED
BUSINESS AND INNOVATION CENTRE, WILTHORPE, BARNSELY, S75 1JL TEL: 01226 200989 EMAIL: scott@nypas.co.uk stephen@nypas.co.uk

Project. 2 MEDWAY CLOSE
BARUGH GREEN
BARNSELY S75 1NY

Drawing Title. BEAUTY/AESTHETICS SALON
AND FAMILY ROOM
PLAN AND ELEVATIONS

Client.

Date. OCT. 2023 Scale. 1:50 @ A2

Ref. 104-137 Dwg. No. 02 Rev.