




Notes:
 • This drawing is copyright.
 • Do not scale dimensions from this drawing.
 • This drawing is to be read in conjunction with all other relevant drawings.
 • All discrepancies on this drawing are to be reported to the architect.
 • Do not modify any element of this drawing.
 • Use drawing only for purpose(s) issued.

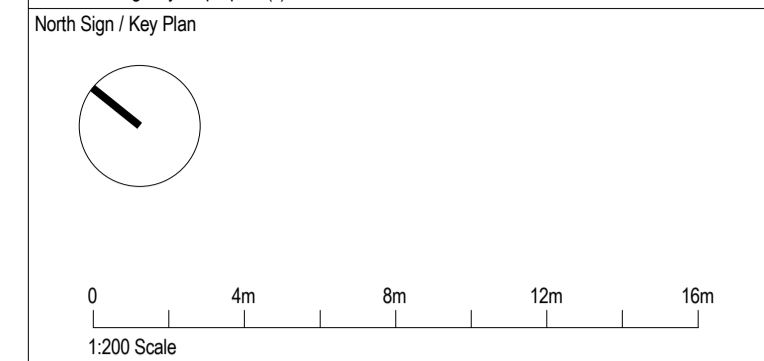

0 4m 8m 12m 16m
 1:200 Scale


The following external model files are included within this drawing:

Medium Shopping Unit (A1-Retail)	Leisure - Other (D2)
Shopping Unit (A1-Retail)	MSCP
Restaurant (A3-Food and Drink)	Ancillary
Leisure - Cinema (D2)	

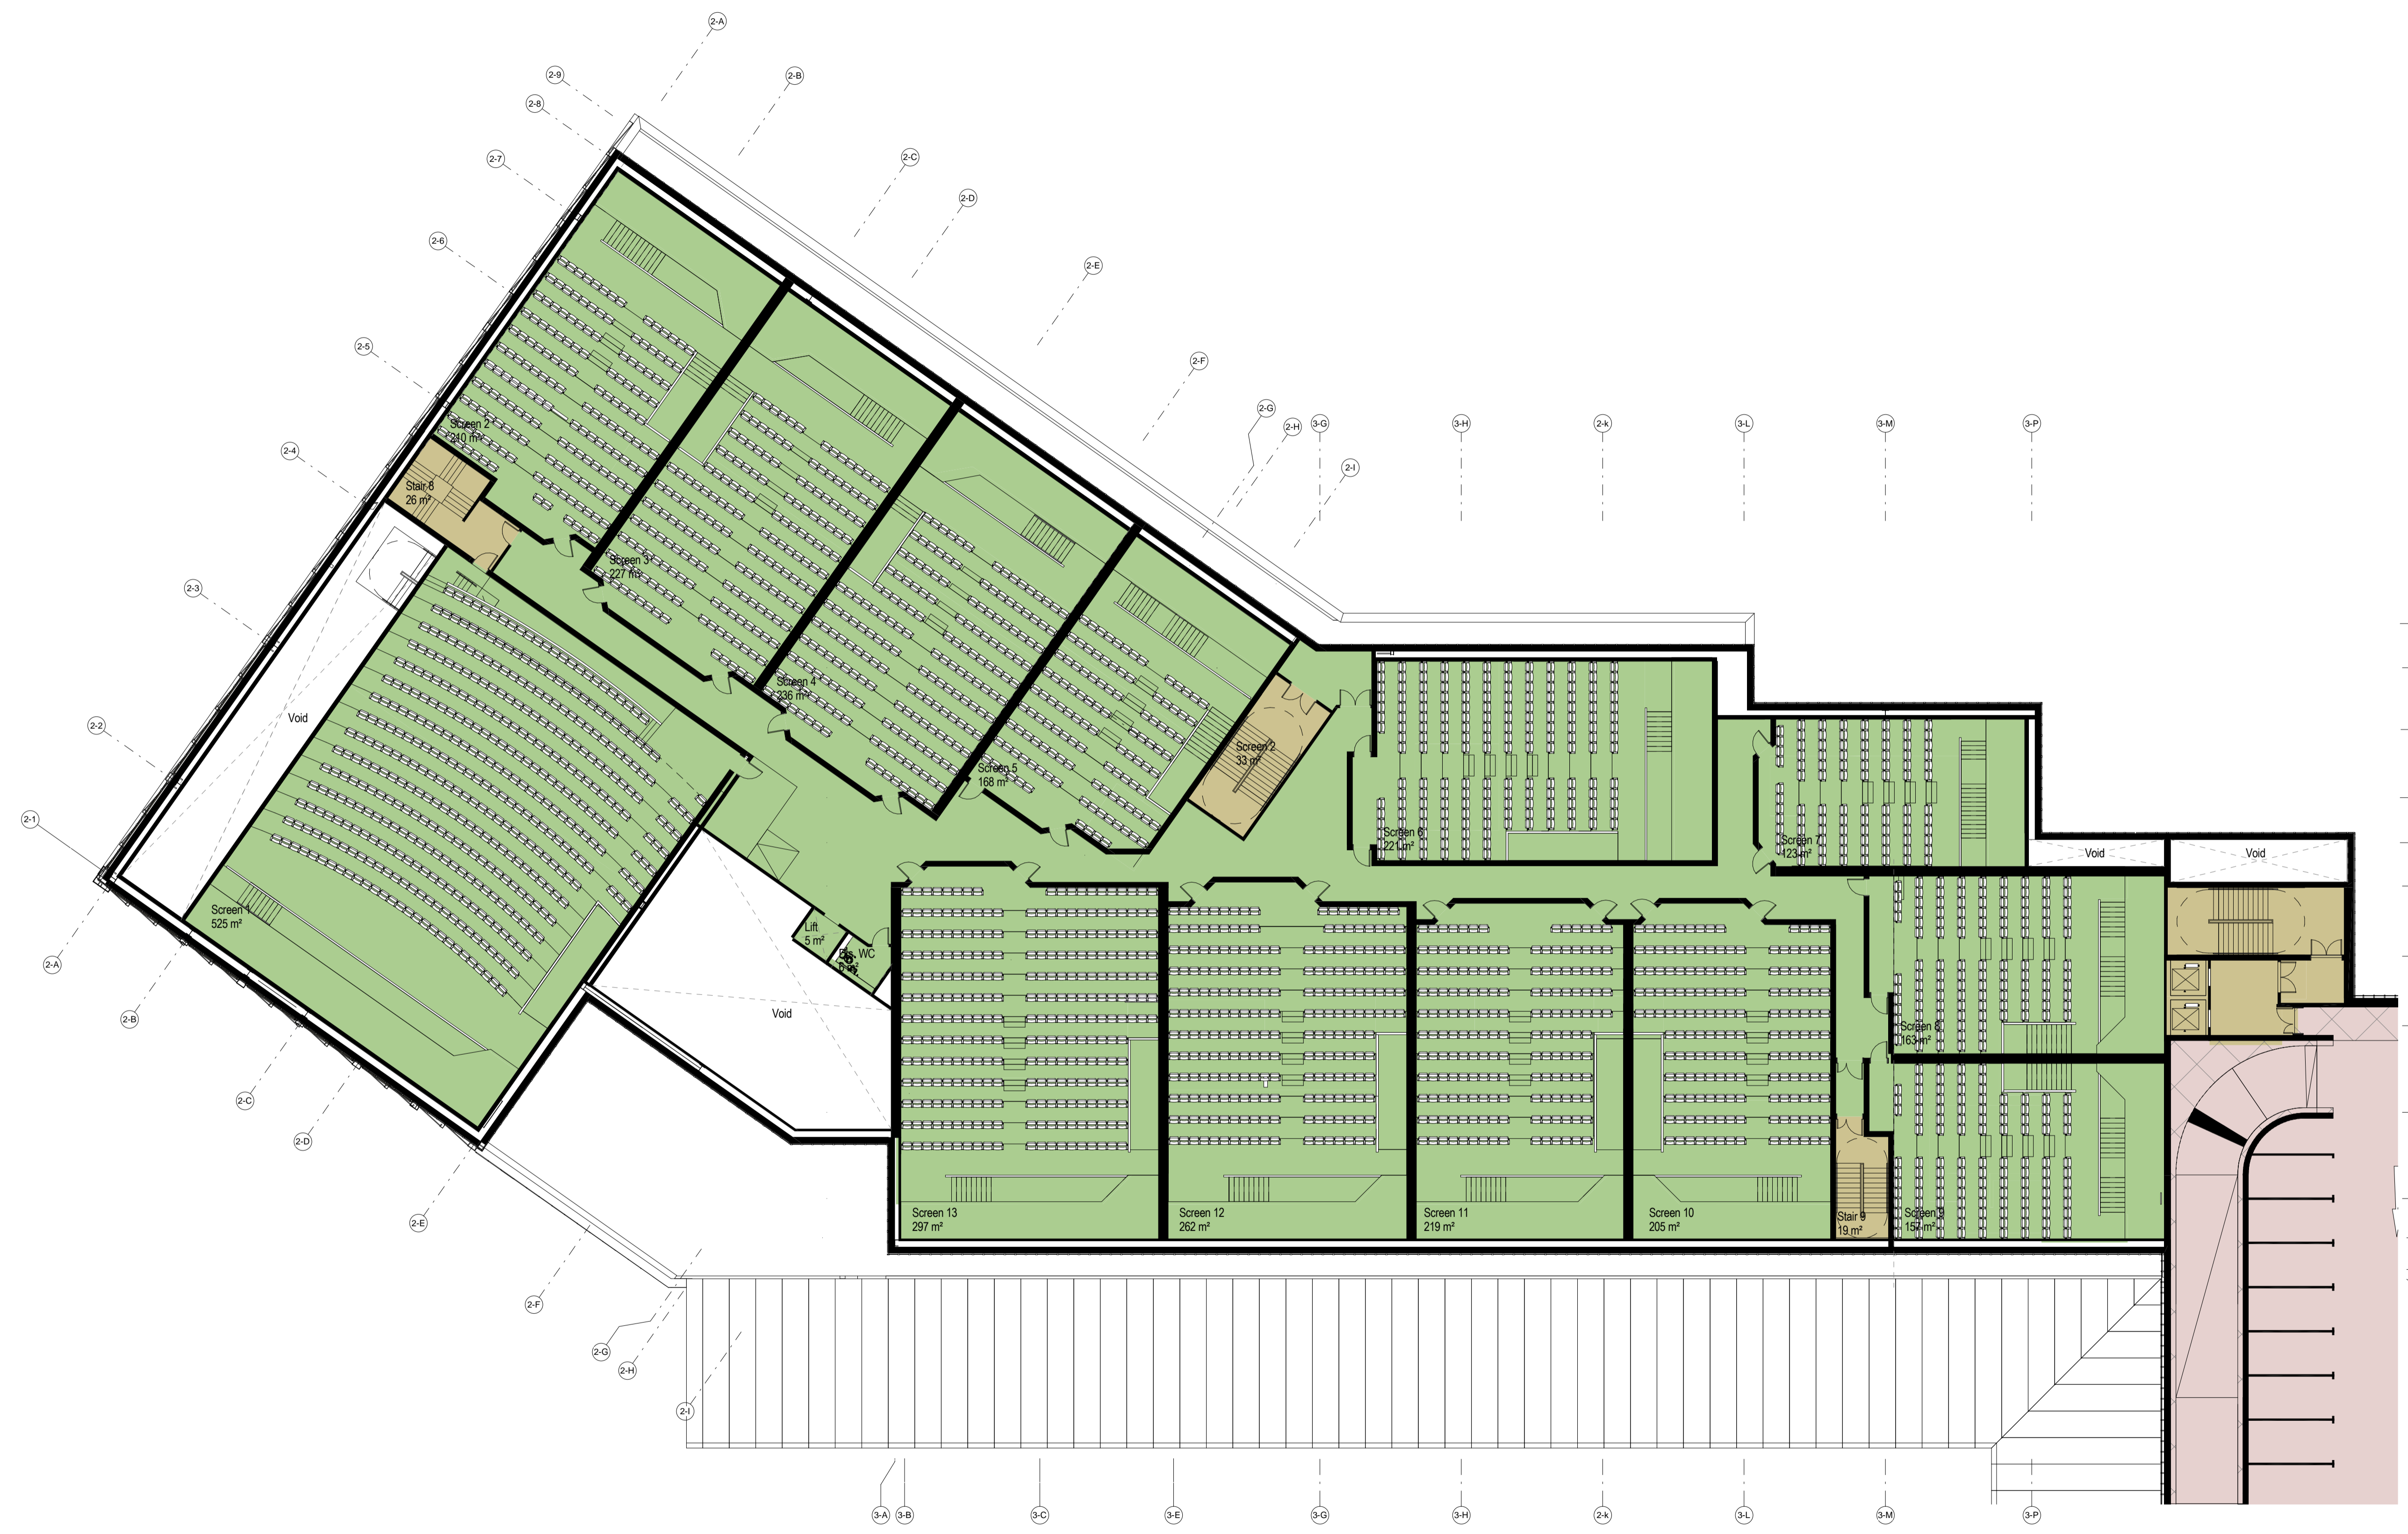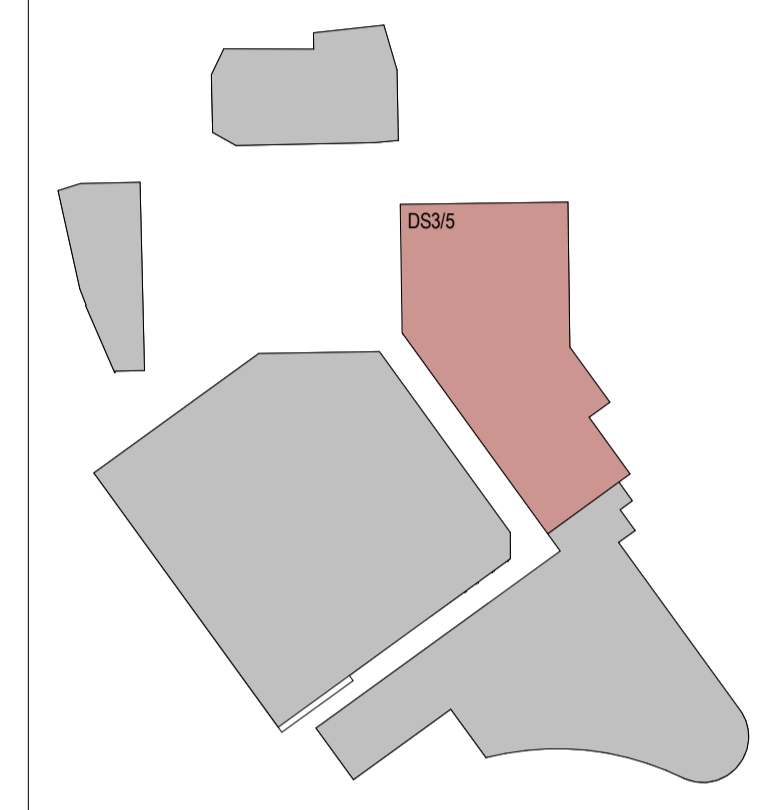

Rev	Date	Revision Notes	Drawn	Review
7	12/04/17	Planning Issue	EA	SL
6	06/03/17	Cinema H.O.T. Issue	EA	SL
5	03/02/17	Stage 3 - General Update	EA	SL
4	31/01/17	Cinema's Goods Lift added - Partition Types updated	EA	SL
3	12/12/16	Coordination Issue	EA	SL
2	19/08/16	Stage 2 Issue - General Update	EA	SL
1	29/07/16	Stage 2 Issue	EA	SL

Client
 Turner & Townsend

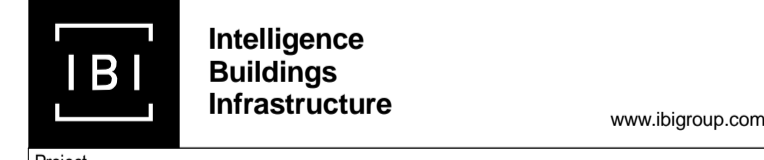

Project
 Better Barnsley Town Centre Phase 2 - Development Site 3/5 & 6/7

Drawing Title
 DS.3&5 - Second Floor Plan

Job Number
 50727

Date Created
 02/12/15

Scale@A1
 1 : 200

Purpose
 Planning

Drawing Number
 BBTC_IBI_DS-35_A_F100_PL_02_001

Revision
 7