




Roof plan based on drawing provided by client.

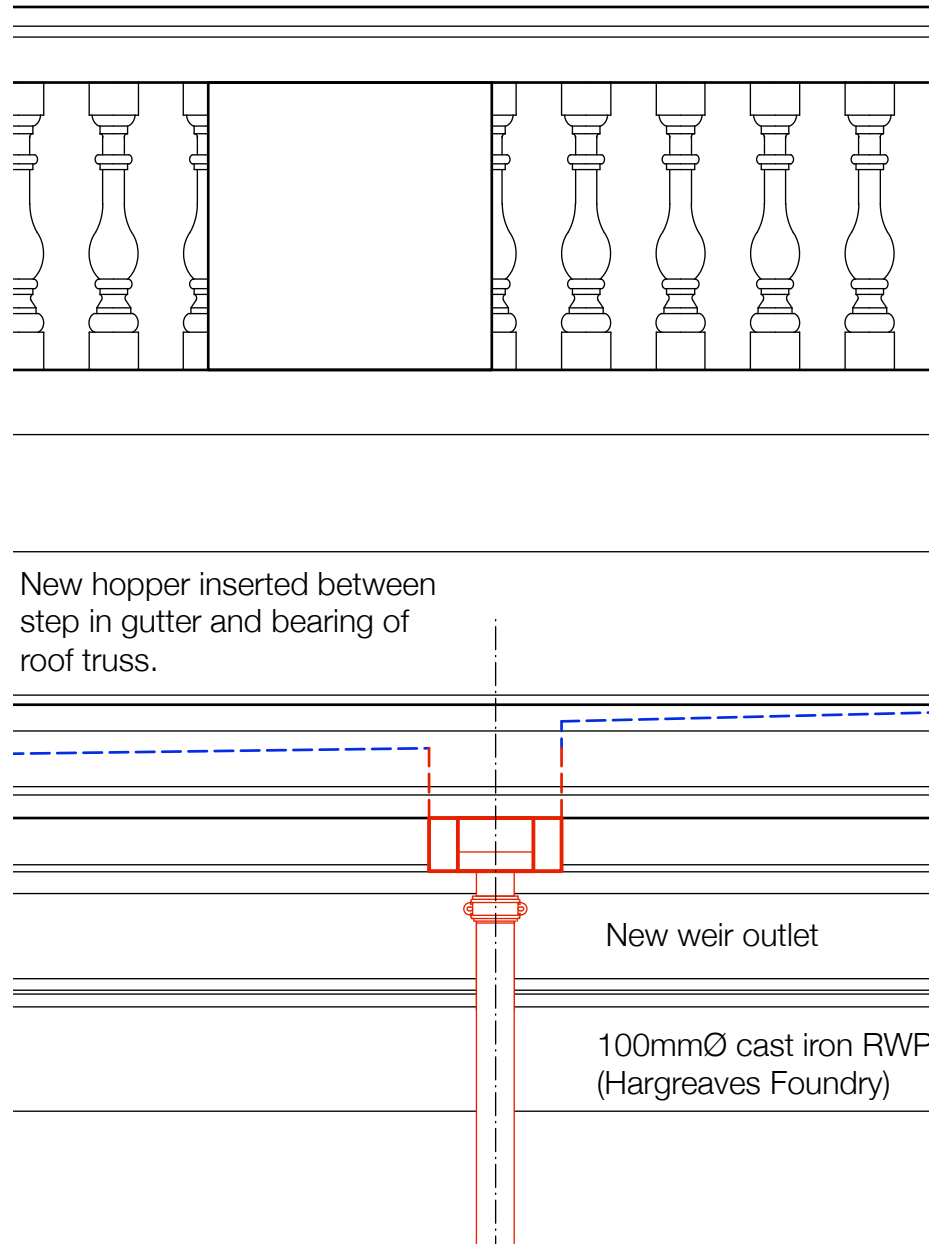

Hole for new weir cut through existing parapet.

Softwood boarded sump

New code 7 lead
hopper and weir
outlet

RWP spaced
off wall on
bobbins to
clear drip
mould

The diagram shows a cross-section of a ship's hull. The hull is represented by a solid red line. A rectangular area, outlined in red, is positioned on the right side of the hull, representing the hull's cross-section. The diagram is set against a background of vertical dashed lines and a horizontal solid line.


Existing lead parapet gutter lining to be adapted and dressed into chute

Chute to fit new opening through parapet

Hopper 350 wide, reducing to 150 at weir outlet

New Cast Iron Downpipe

Sketch detail of hopper

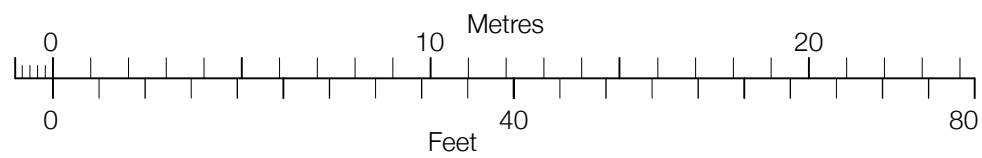

The logo for Storah Architecture features a black circle with the word "storah" in white lowercase letters. To its right, the word "architecture" is written in a grey, lowercase, sans-serif font. Below the logo, the text "Chartered Architects" and "RIBA Chartered Practice" is displayed in a smaller, grey, sans-serif font. Further down, the website "www.storah.com", email "mail@storah.com", and phone number "01706 813214" are listed. At the bottom, a table with a grey border contains the following information: Scale 1:100, Sheet Size ISO A1, Date 10/02/2021, and Drawn RAS. Below the table, the Drawing Number 20-082 - 219 and Revision A are shown in a large, bold, black font.