



Existing Ground Floor Plan

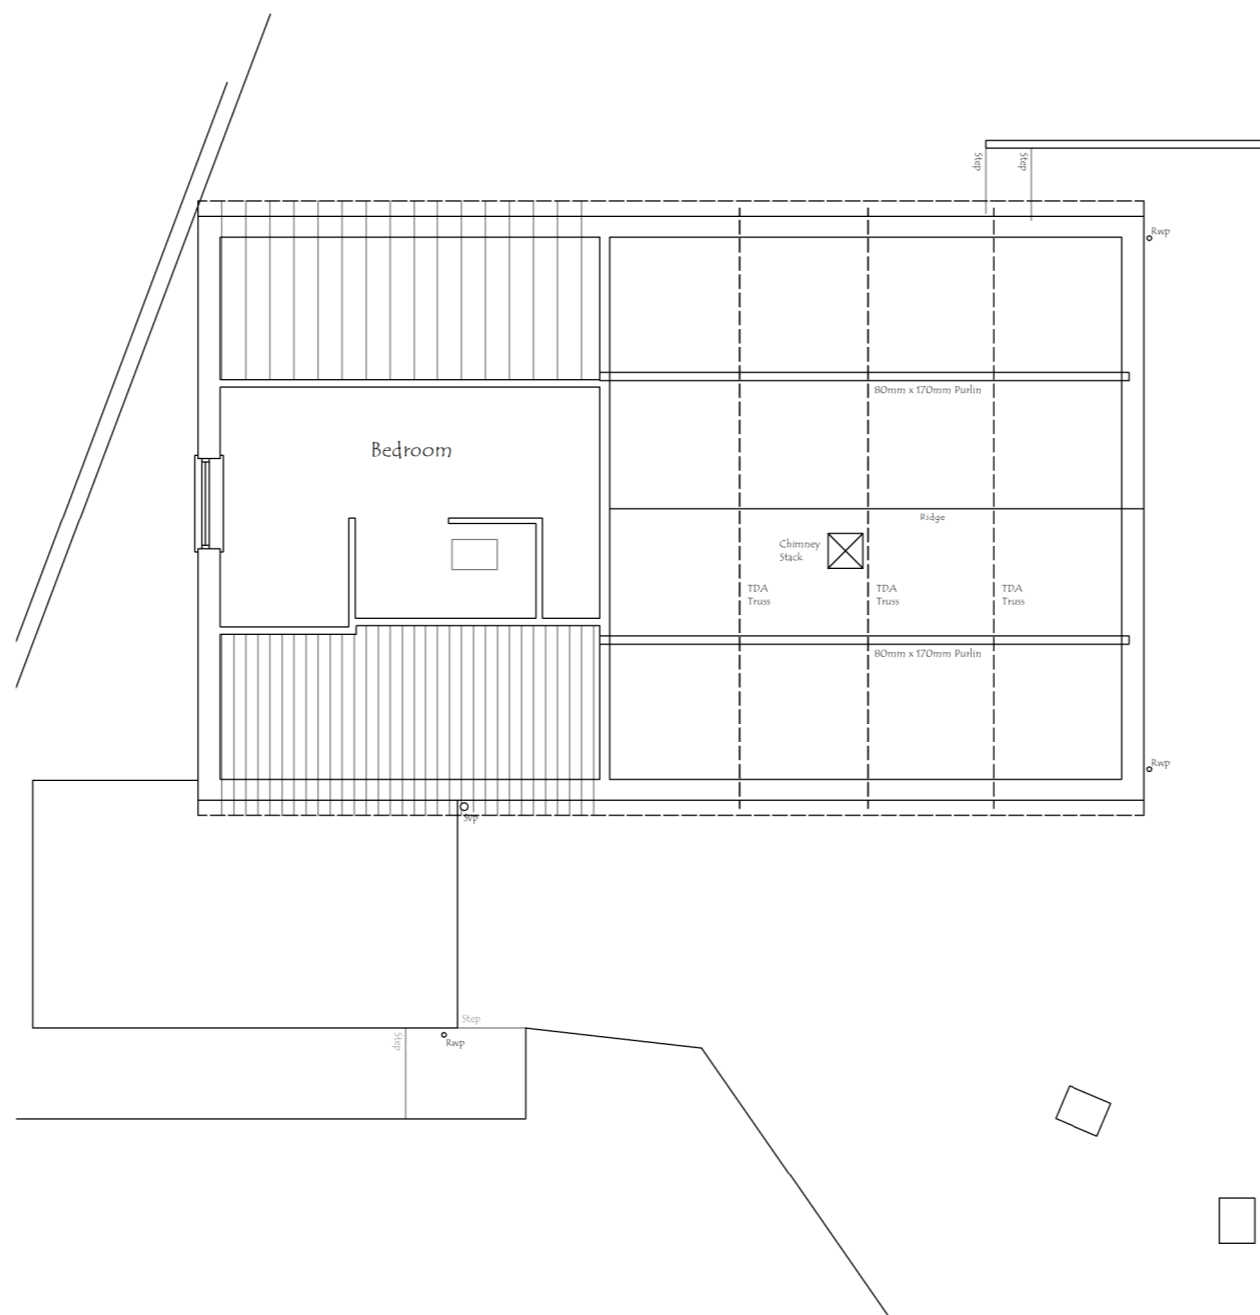


Existing First Floor Plan

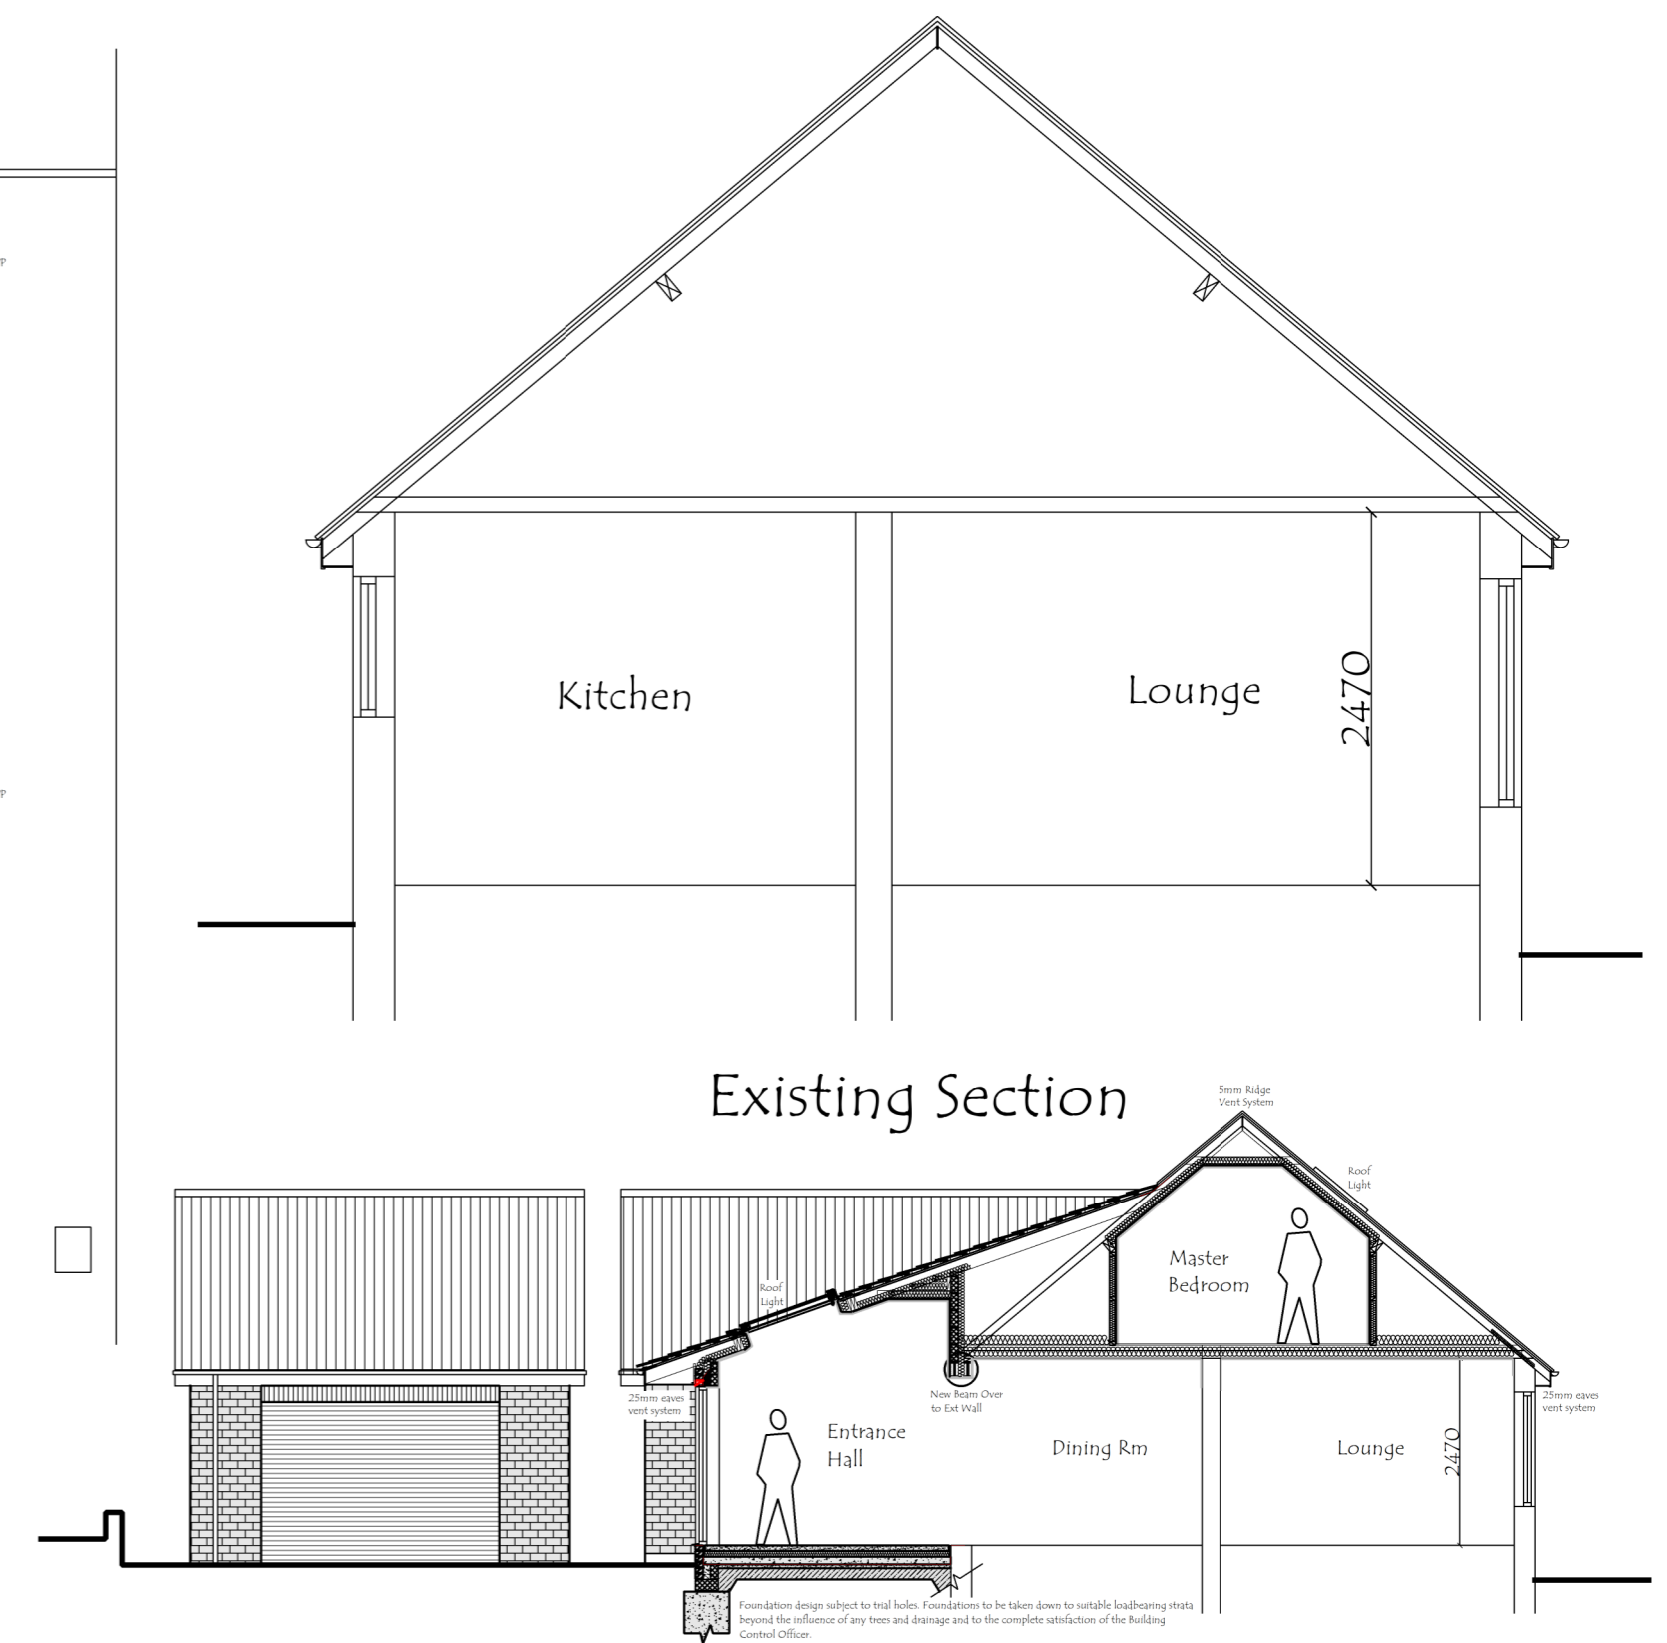

Existing Section


Proposed Section A-A

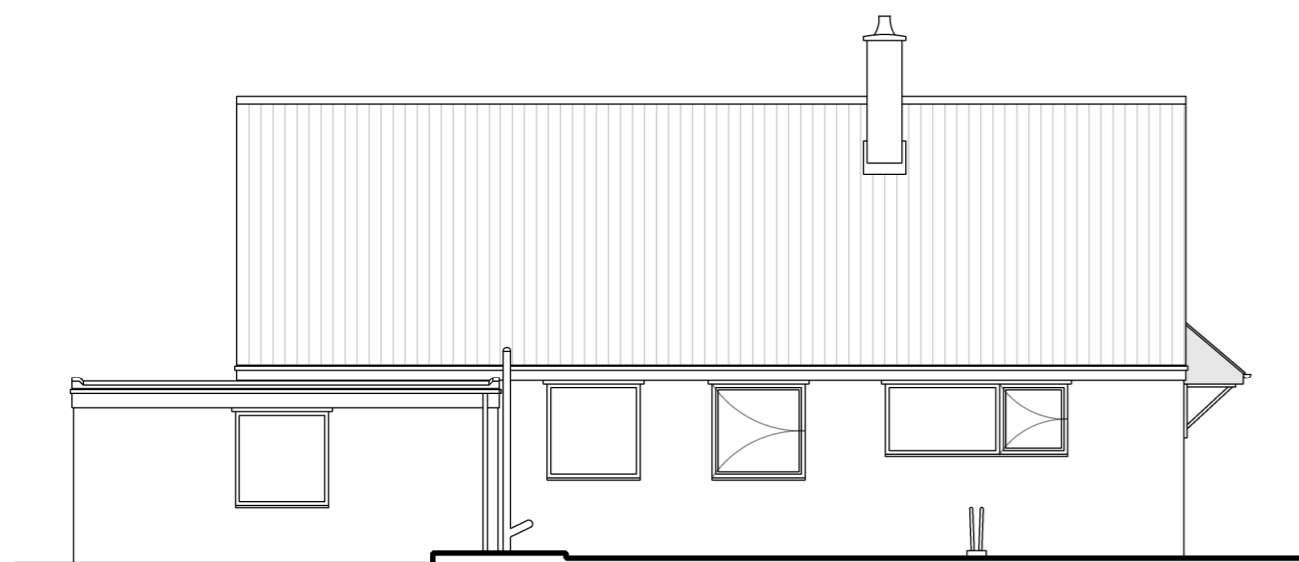


Existing Rear Elevation




Existing Side Elevation

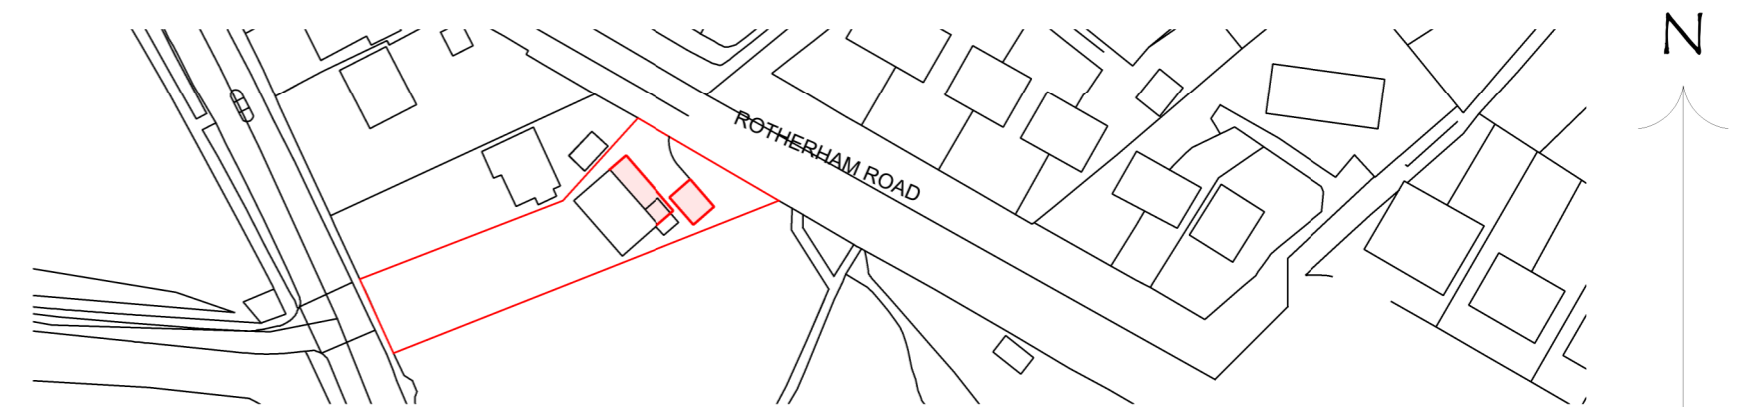


Location Plan 1:1250

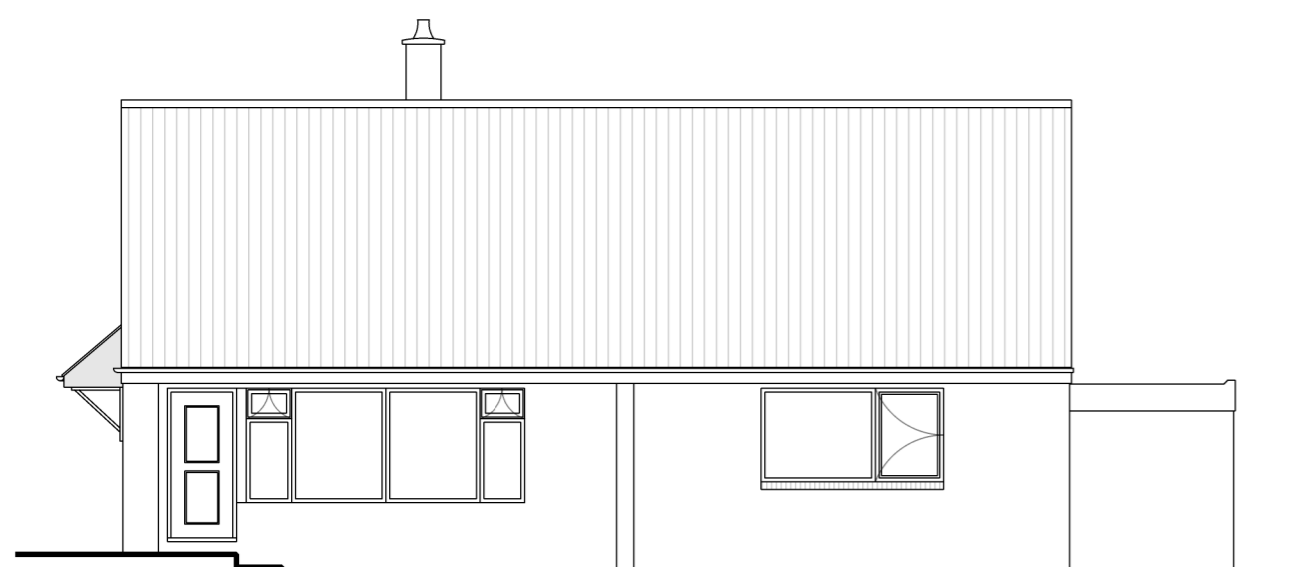

Existing Front Elevation

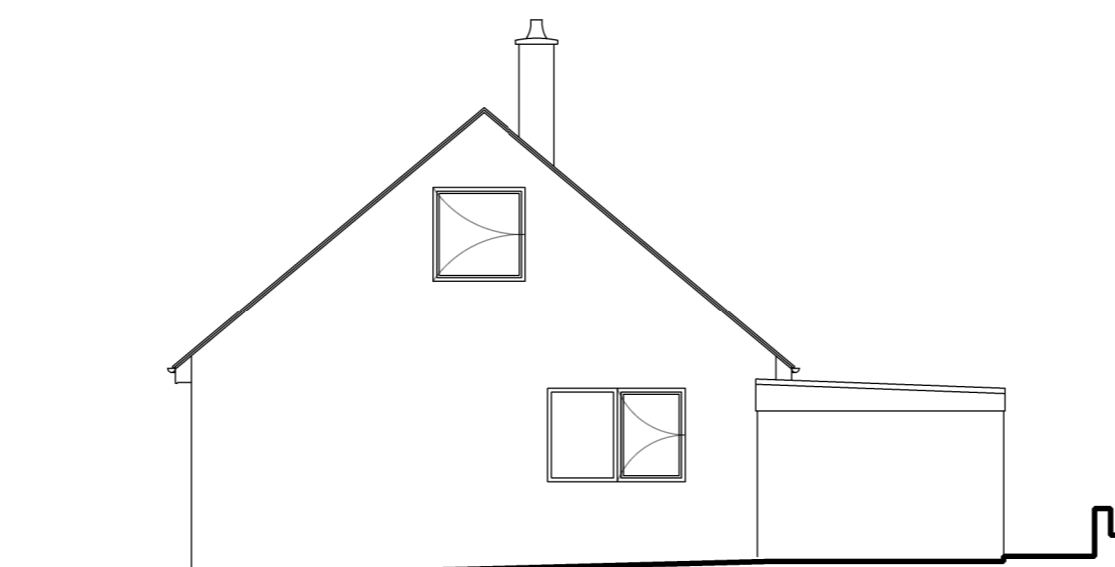

Existing Side Elevation

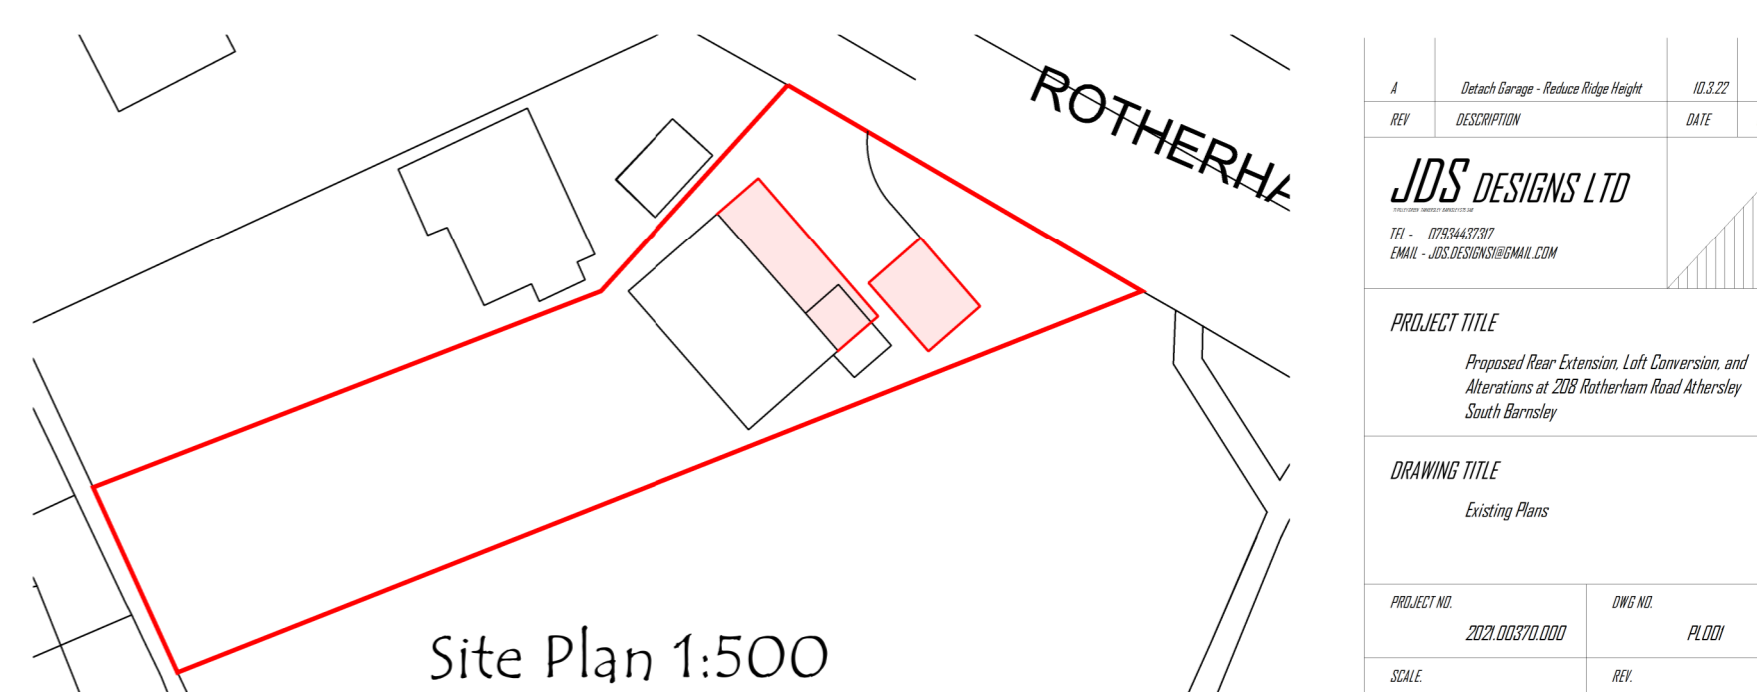

Site Plan 1:500

A	Detach Garage - Reduce Ridge Height	10.3.22	DS
REV	DESCRIPTION	DATE	DRWN
JDS DESIGNS LTD			
TEL - 07984437377 EMAIL - JDS.DESIGNS@GMAIL.COM			
PROJECT TITLE			
Proposed Rear Extension, Loft Conversion, and Alterations at 208 Rotherham Road Atterley South Barnsley			
DRAWING TITLE			
Existing Plans			
PROJECT NO.	DWG NO.		
2023.00370.000	P.001		
SCALE	REV.		
1:50 / 100	A		