



**1 Site**  
1 : 100

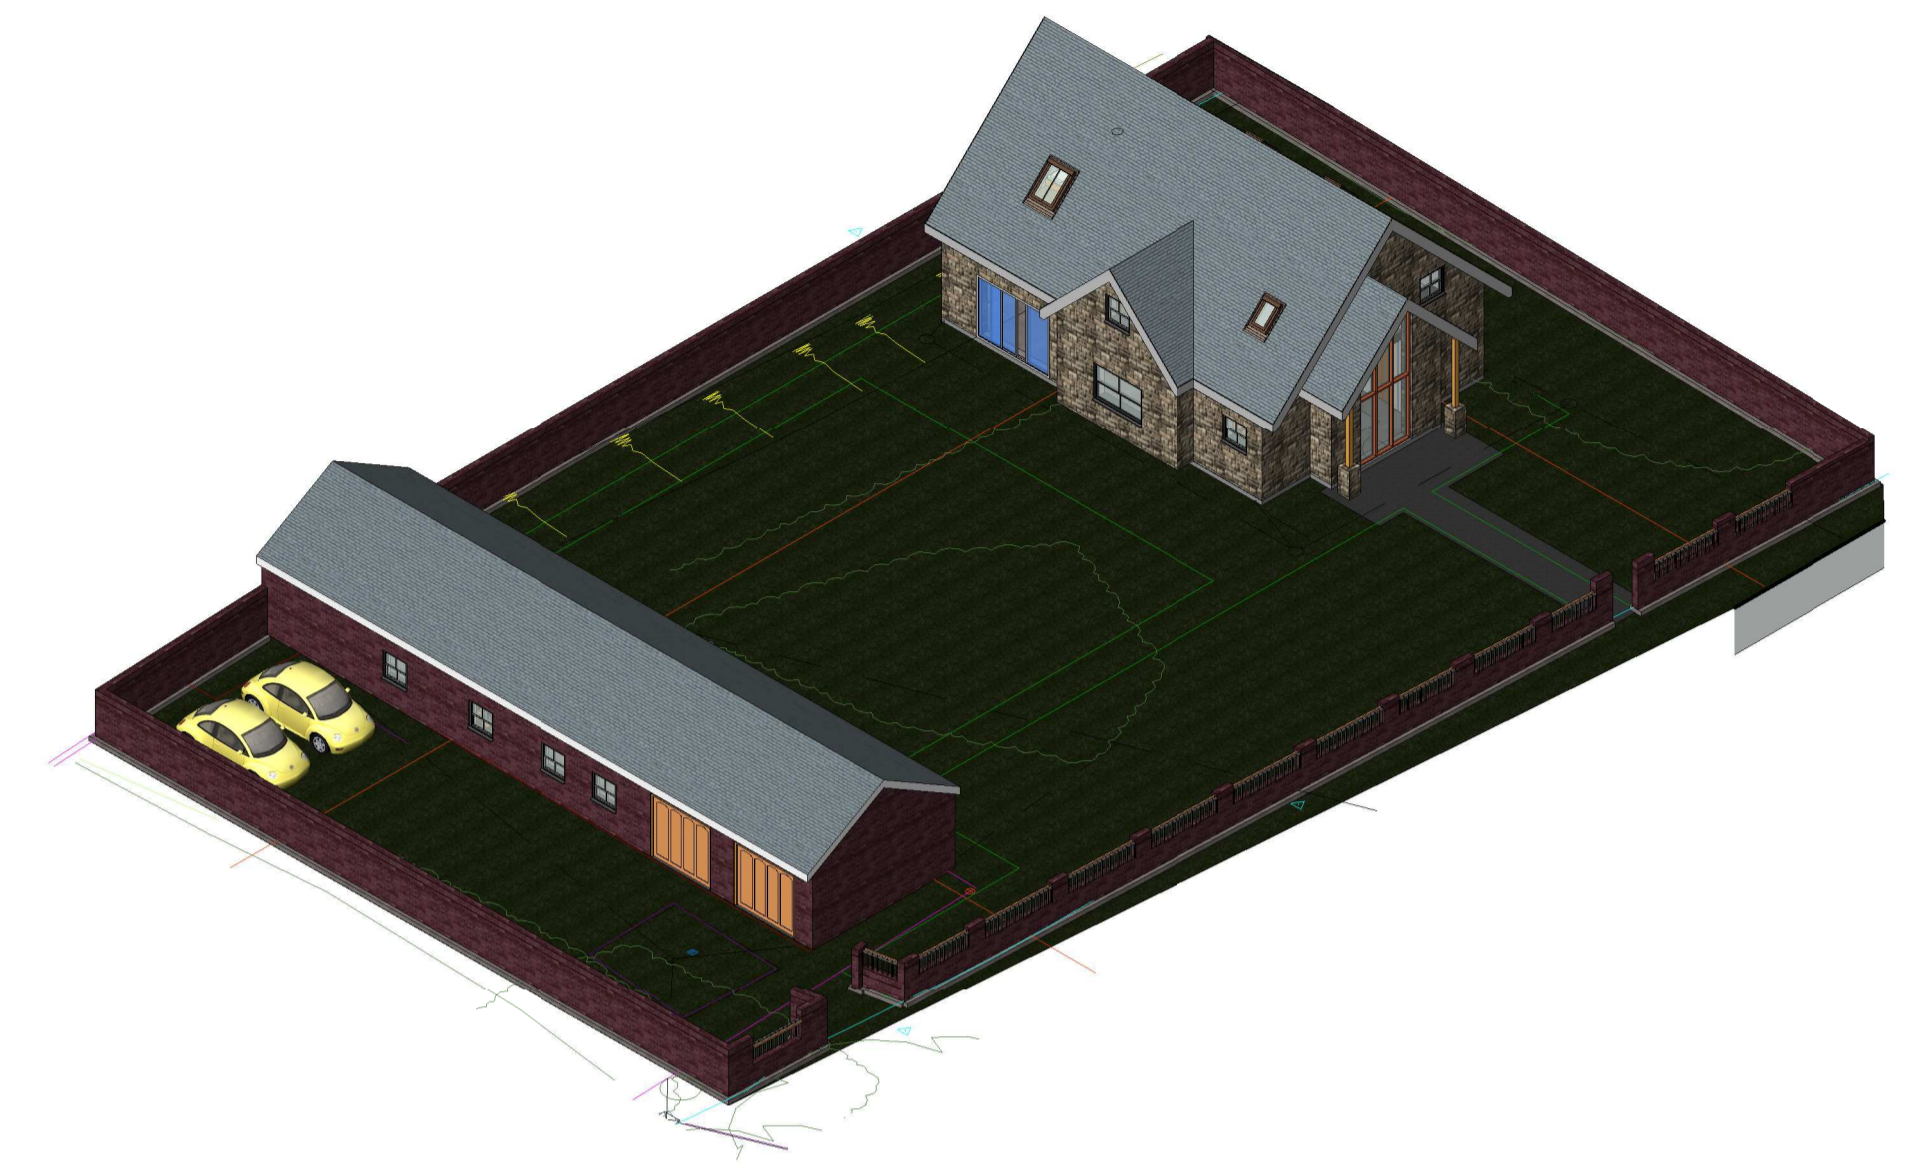

**3 {3D}**

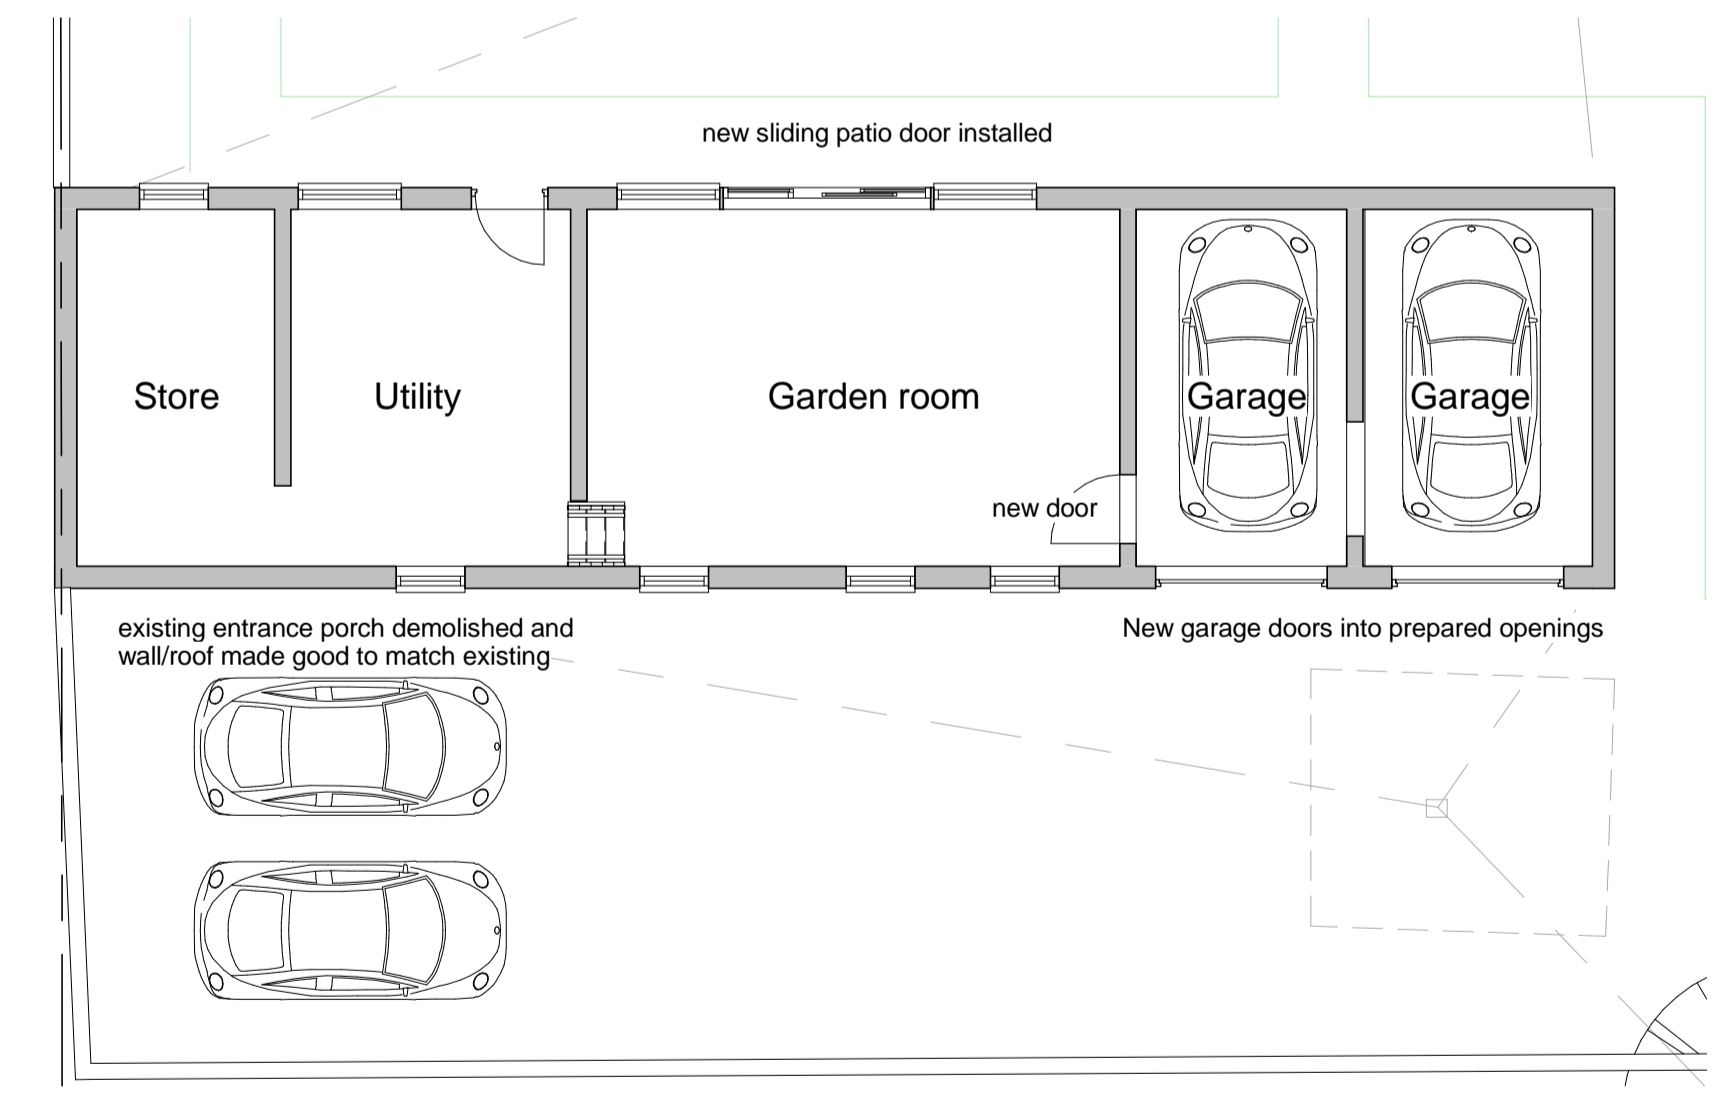

**2 Garage block**  
1 : 100


  
**DM Eco Design**  
 Surveying - Design - Project Management  
 Tel: 07879627547 - E-mail: enq@dm-eco.co.uk

TITLE	
<b>Southgrove, Broad st, Hoyland S74 9DY</b>	
CLIENT	
<b>Ian Self</b>	
DRAWN BY	DATE
<b>DM</b>	<b>06/03/14</b>
SCALE (@ A1)	Planning
<b>1 : 100</b>	
<b>01 Proposed Site Plan</b>	REV