


1 02 Roof plan Existing
1 : 100

2 02 Roof plan proposed
1 : 100

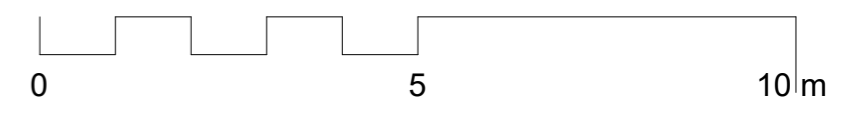

phi architects
Bank Chambers
Stockport
SK1 1AR

Sara Darwin: 07900 211293
Jeremy Poulter: 07792 116373

| Date | Rev | Description | Issued by |
|----------|-----|------------------------|-----------|
| 13.11.25 | A | First Issue of drawing | JNBP |

NOTES
The contractor is responsible for checking dimensions, tolerances and references. Verify any discrepancies with the architect before proceeding with the work.
Where an item is covered by drawings of different scales the larger scale drawing is to be worked to.
Construct to figured dimensions only.

Purpose of Issue Planning

Project 2 Branksome Avenue

Drawing Proposed Roof Plans

Drwg. no 25-144- 015 **Rev** A

Drawn JNBP **Checked** SD

Scale 1 : 100 @A3 **Date** 03/07/25