
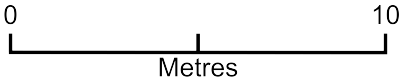


Site Plan - June 2022

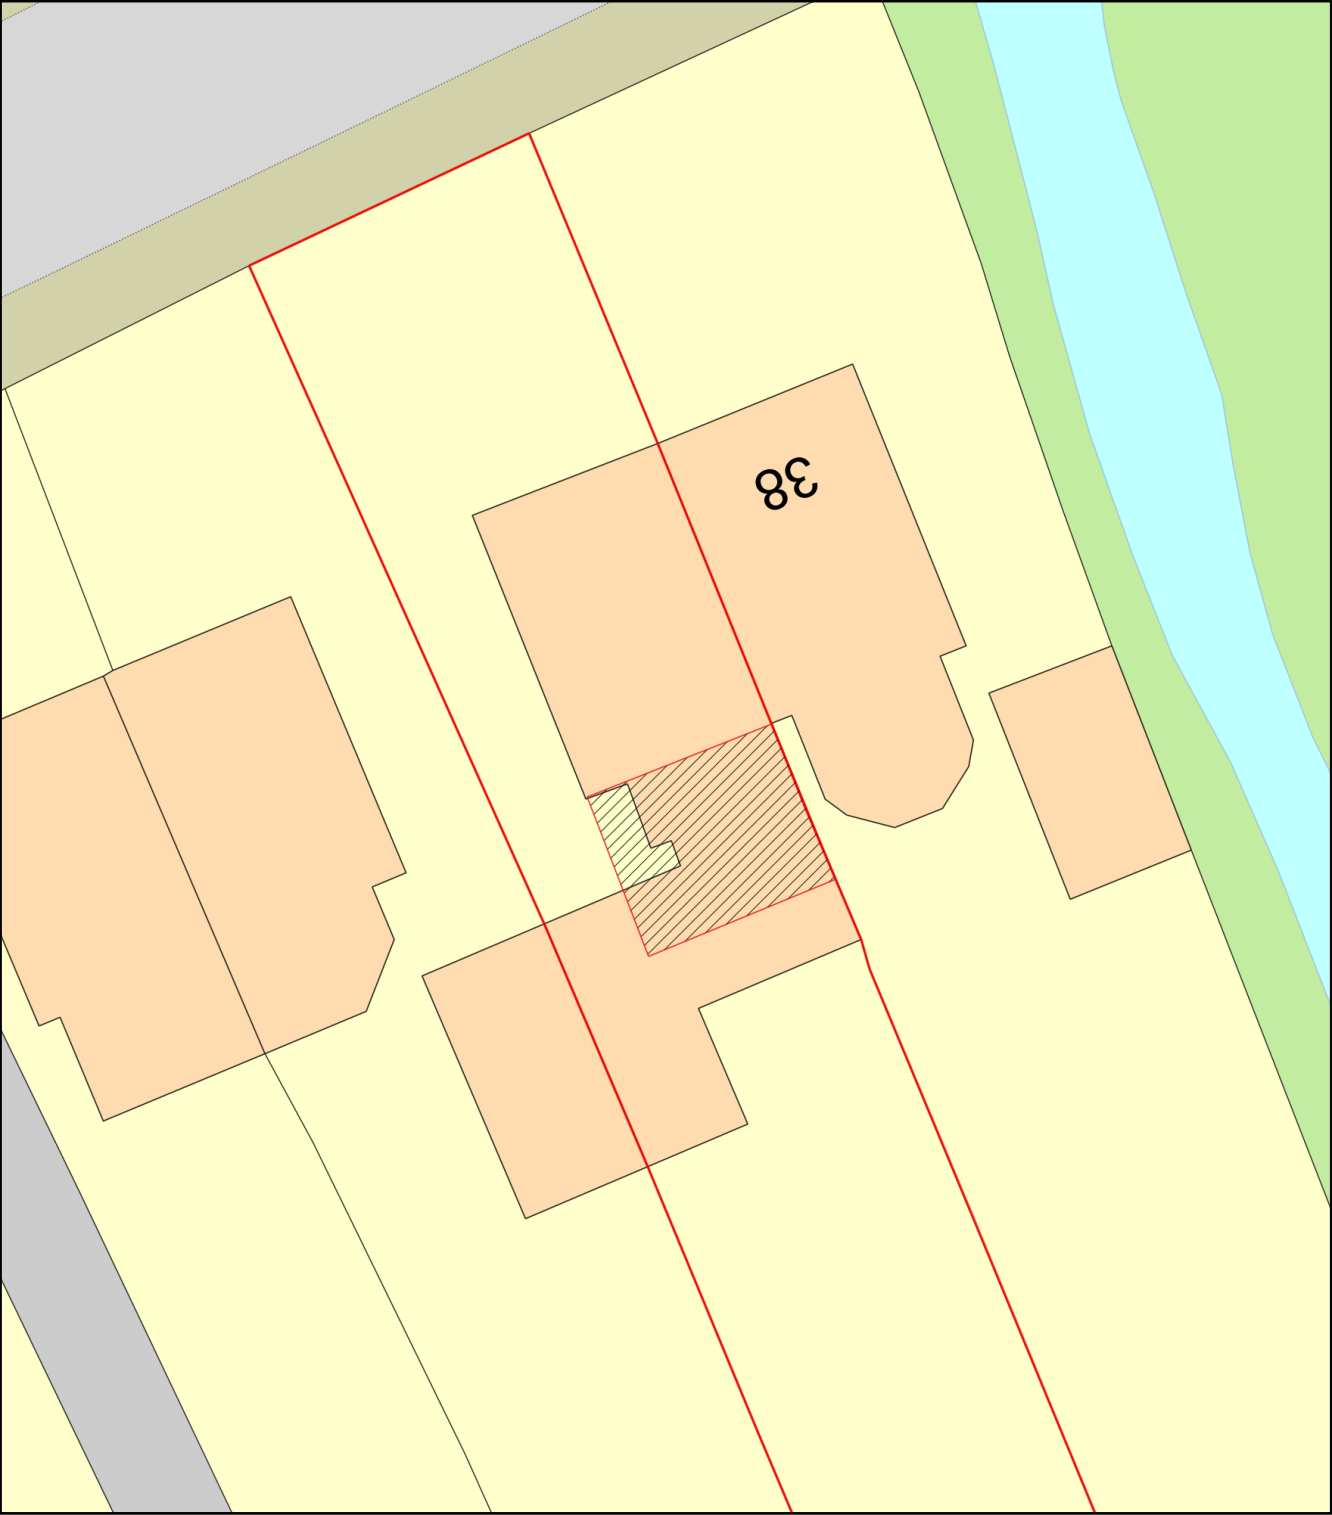

Plan Produced for: 36 Station Road
Date Produced: 20 Jun 2022
Plan Reference Number: TQRQM22171220140084
Scale: 1:200 @ A4