

01248

1

2

4

8

Scale 1: 100

Status


PLANNING



Architects are to be notified of any discrepancies.
Contractors must check all dimensions on site.
This drawing is subject to copyright laws and is for use on this project only.
This drawing is to be used solely for the information as titled only.
For other information refer to the latest revision of any cross referenced drawings.
To be read in conjunction with relevant design standards/protocols
This is a colour drawing. In order to ensure any subsequent reproduction is viewed correctly it should be printed in full colour
No Survey Information Available.
Shown As Indicaive Only. TBC On Site By Contractor

Industrial Unit GIA	
Name	Area
Industrial Level 00 GIA	820 m²


Industrial Unit GEA	
Name	Area
Industrial Level 00 GEA	856 m²



1

Proposed Industrial Unit Plan

1 : 100



2

Proposed Industrial Unit Roof Plan

1 : 100

P02	Issued for Planning	19.03.24	MT
P01	Preliminary Issue	14.03.24	MT
No.	Revision	Date	Initis

Job

LILEY FARM

Drawing

Proposed Industrial Unit Plans and Roof Plan

Client

MARSDEN DEVELOPMENTS

FRANK

SHAW

ASSOCIATES

LIMITED

ARCHITECTS

www.frankshawassociates.co.uk	
Chesterfield 01246 233 255	Cambridge 01223 838 100
Leeds 0113 512 7510	
Scale	Drawn/Checked
1 : 100@A1	MT/HC
Job Number	Date
22328	MAR 2024
Drawing Number	Rev
22328-FSA-IU-ZZ-DR-A-1104	P02