


NOTE
 Drawing use for status issued for only. Feasibility & Planning drawings are not intended for construction or manufacture. J Mahoney Architects Ltd cannot accept any responsibility for issues arising due to this.
 All dimensions to be checked on site and any discrepancies to be notified prior to the commencement of work.
 Do not scale from this drawing. If in doubt ask
 © J Mahoney Architects

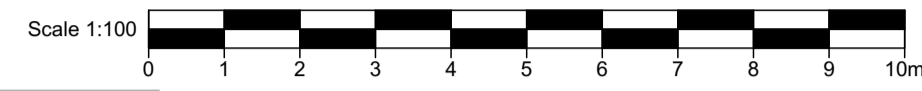

Approx Site Area as outlined in Red = 427 m² / 0.0427 Ha
 All areas estimated from land registry title SYK389459, OS data and subject to confirmation by land survey

OS information shown purchased from Streetwise maps © Crown Copyright and database rights 2021 OS 100047474.

Building position based on OS information and subject to confirmation via topographic survey

Rev	Revision Notes	Date	Initial
D	Surface materials and annotation added. PV array omitted.	05.03.21	JFM
C	Proposed rooflights added. Boundaries updated to site measurements.	29.10.20	JFM
B	Roof layout updated to client feedback	10.09.20	JFM
A	Initial issue for client comment	14.07.20	JFM

status **PLANNING**

J Mahoney Architects
 Design & Planning
 J Mahoney Architects,
 25 Millstones, Oxspring
 Sheffield, S36 8WZ
 Tel: 07577572695
 Email: jmahoneyarchitects@gmail.com

client
 Mr Jon & Stacie Gilbert

job title
 Extension to Home
 49 -51 High Street
 Penistone

drg title
 Proposed Site Plan

date July 2020 drawn JFM

scale 1:100 sheet A1

drwg no & revision
 JSG-JMA-ZZ-00-DR-A-(01)002D