


	Revision	Date	By	Chk.
--	First Issue	11.02.21	DH	PT
A	Amendments following feedback	01.03.21	DH	PT

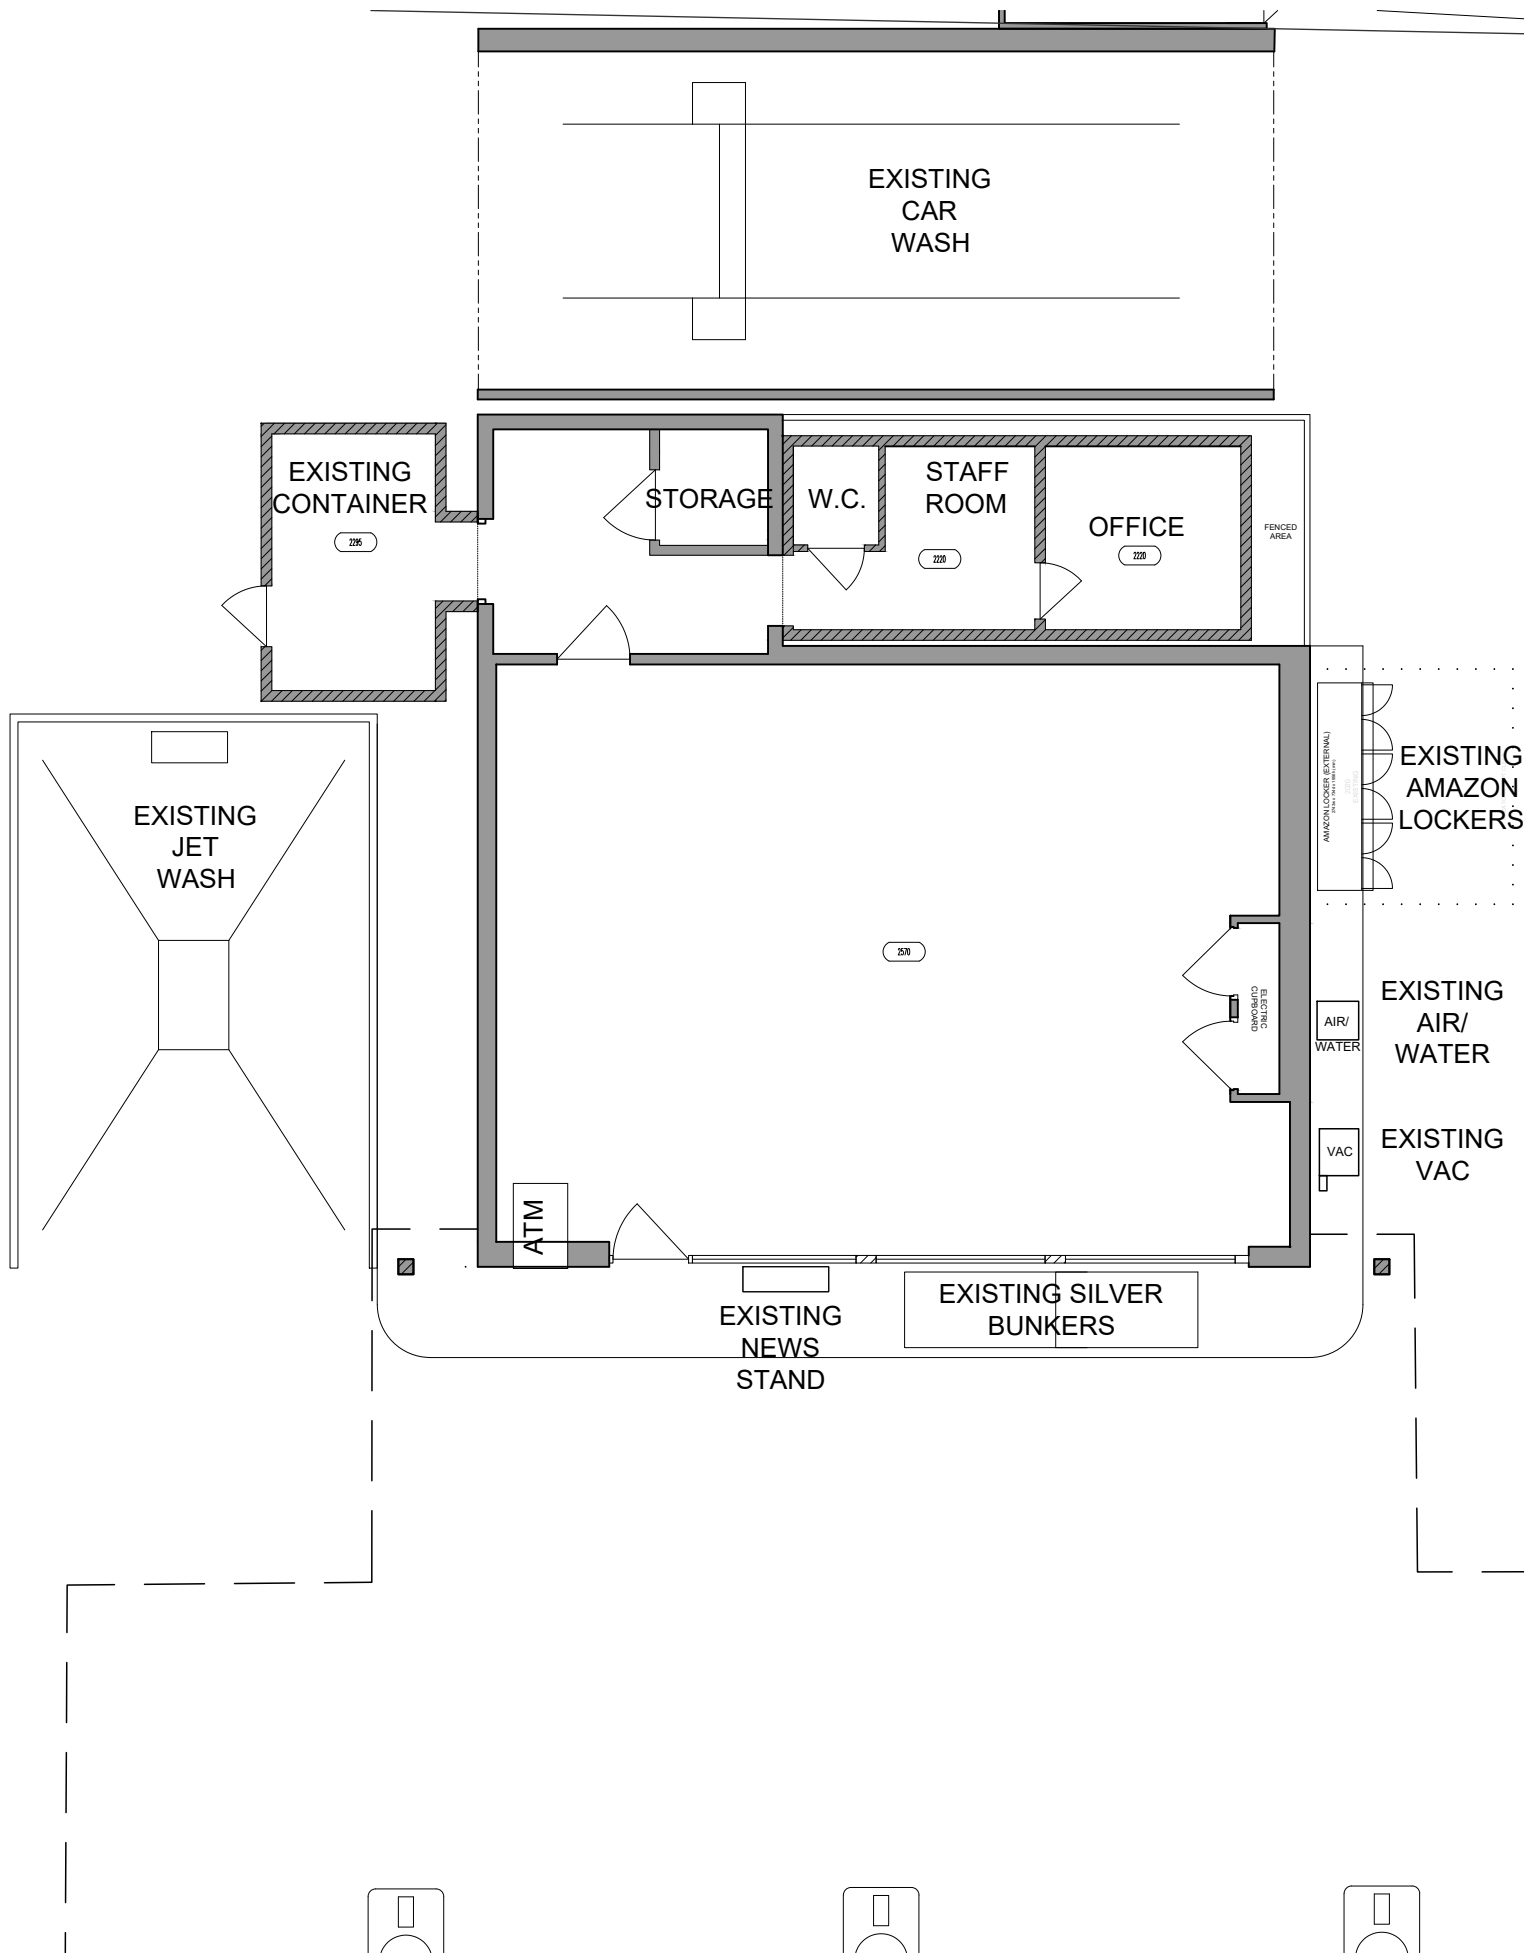

EXISTING GROUND FLOOR PLAN 1:100 @A3

SCALE 1:100

Status			
PLANNING			
Client			
Project Title			
PETROL FILLING STATION, DONCASTER ROAD, DARFIELD, BARNSELEY, S73 9JG			
Drawing Title			
EXISTING GROUND FLOOR PLAN			
Project Number		Drawing Number	
A800103-P		101	
Revision		A	
Drawn	Checked	Scale	Date
DH	PT	AS SHOWN@A3	11.02.21
The content of this drawing is the property of RPM Consult and may not be copied in whole or part without formal consent.			