

Do not scale from this drawing.

**SAFETY HEALTH AND ENVIRONMENTAL INFORMATION**

IN ADDITION TO THE HAZARD/RISKS NORMALLY ASSOCIATED WITH THE TYPES OF WORK DETAILED ON THIS DRAWING, NOTE THE FOLLOWING RISKS AND INFORMATION.

RISKS LISTED HERE ARE NOT EXHAUSTIVE. REFER TO DESIGN ASSESSMENT FORM DID-159592-11.


**CONSTRUCTION**

- WORKING IN A LIVE SEWERAGE SYSTEM
- WORKING ADJACENT TO LIVE ROADWAY
- EXISTING SERVICES
- PUBLIC INTERFACE

FOR INFORMATION RELATING TO USE, CLEANING AND MAINTENANCE SEE THE HEALTH AND SAFETY FILE

IT IS ASSUMED THAT ALL WORKS WILL BE CARRIED OUT BY A COMPETENT CONTRACTOR WORKING, WHERE APPROPRIATE, TO AN APPROVED METHOD STATEMENT.

**LEVELS ARE TO BE RETAINED ACROSS THE CAR PARK.**

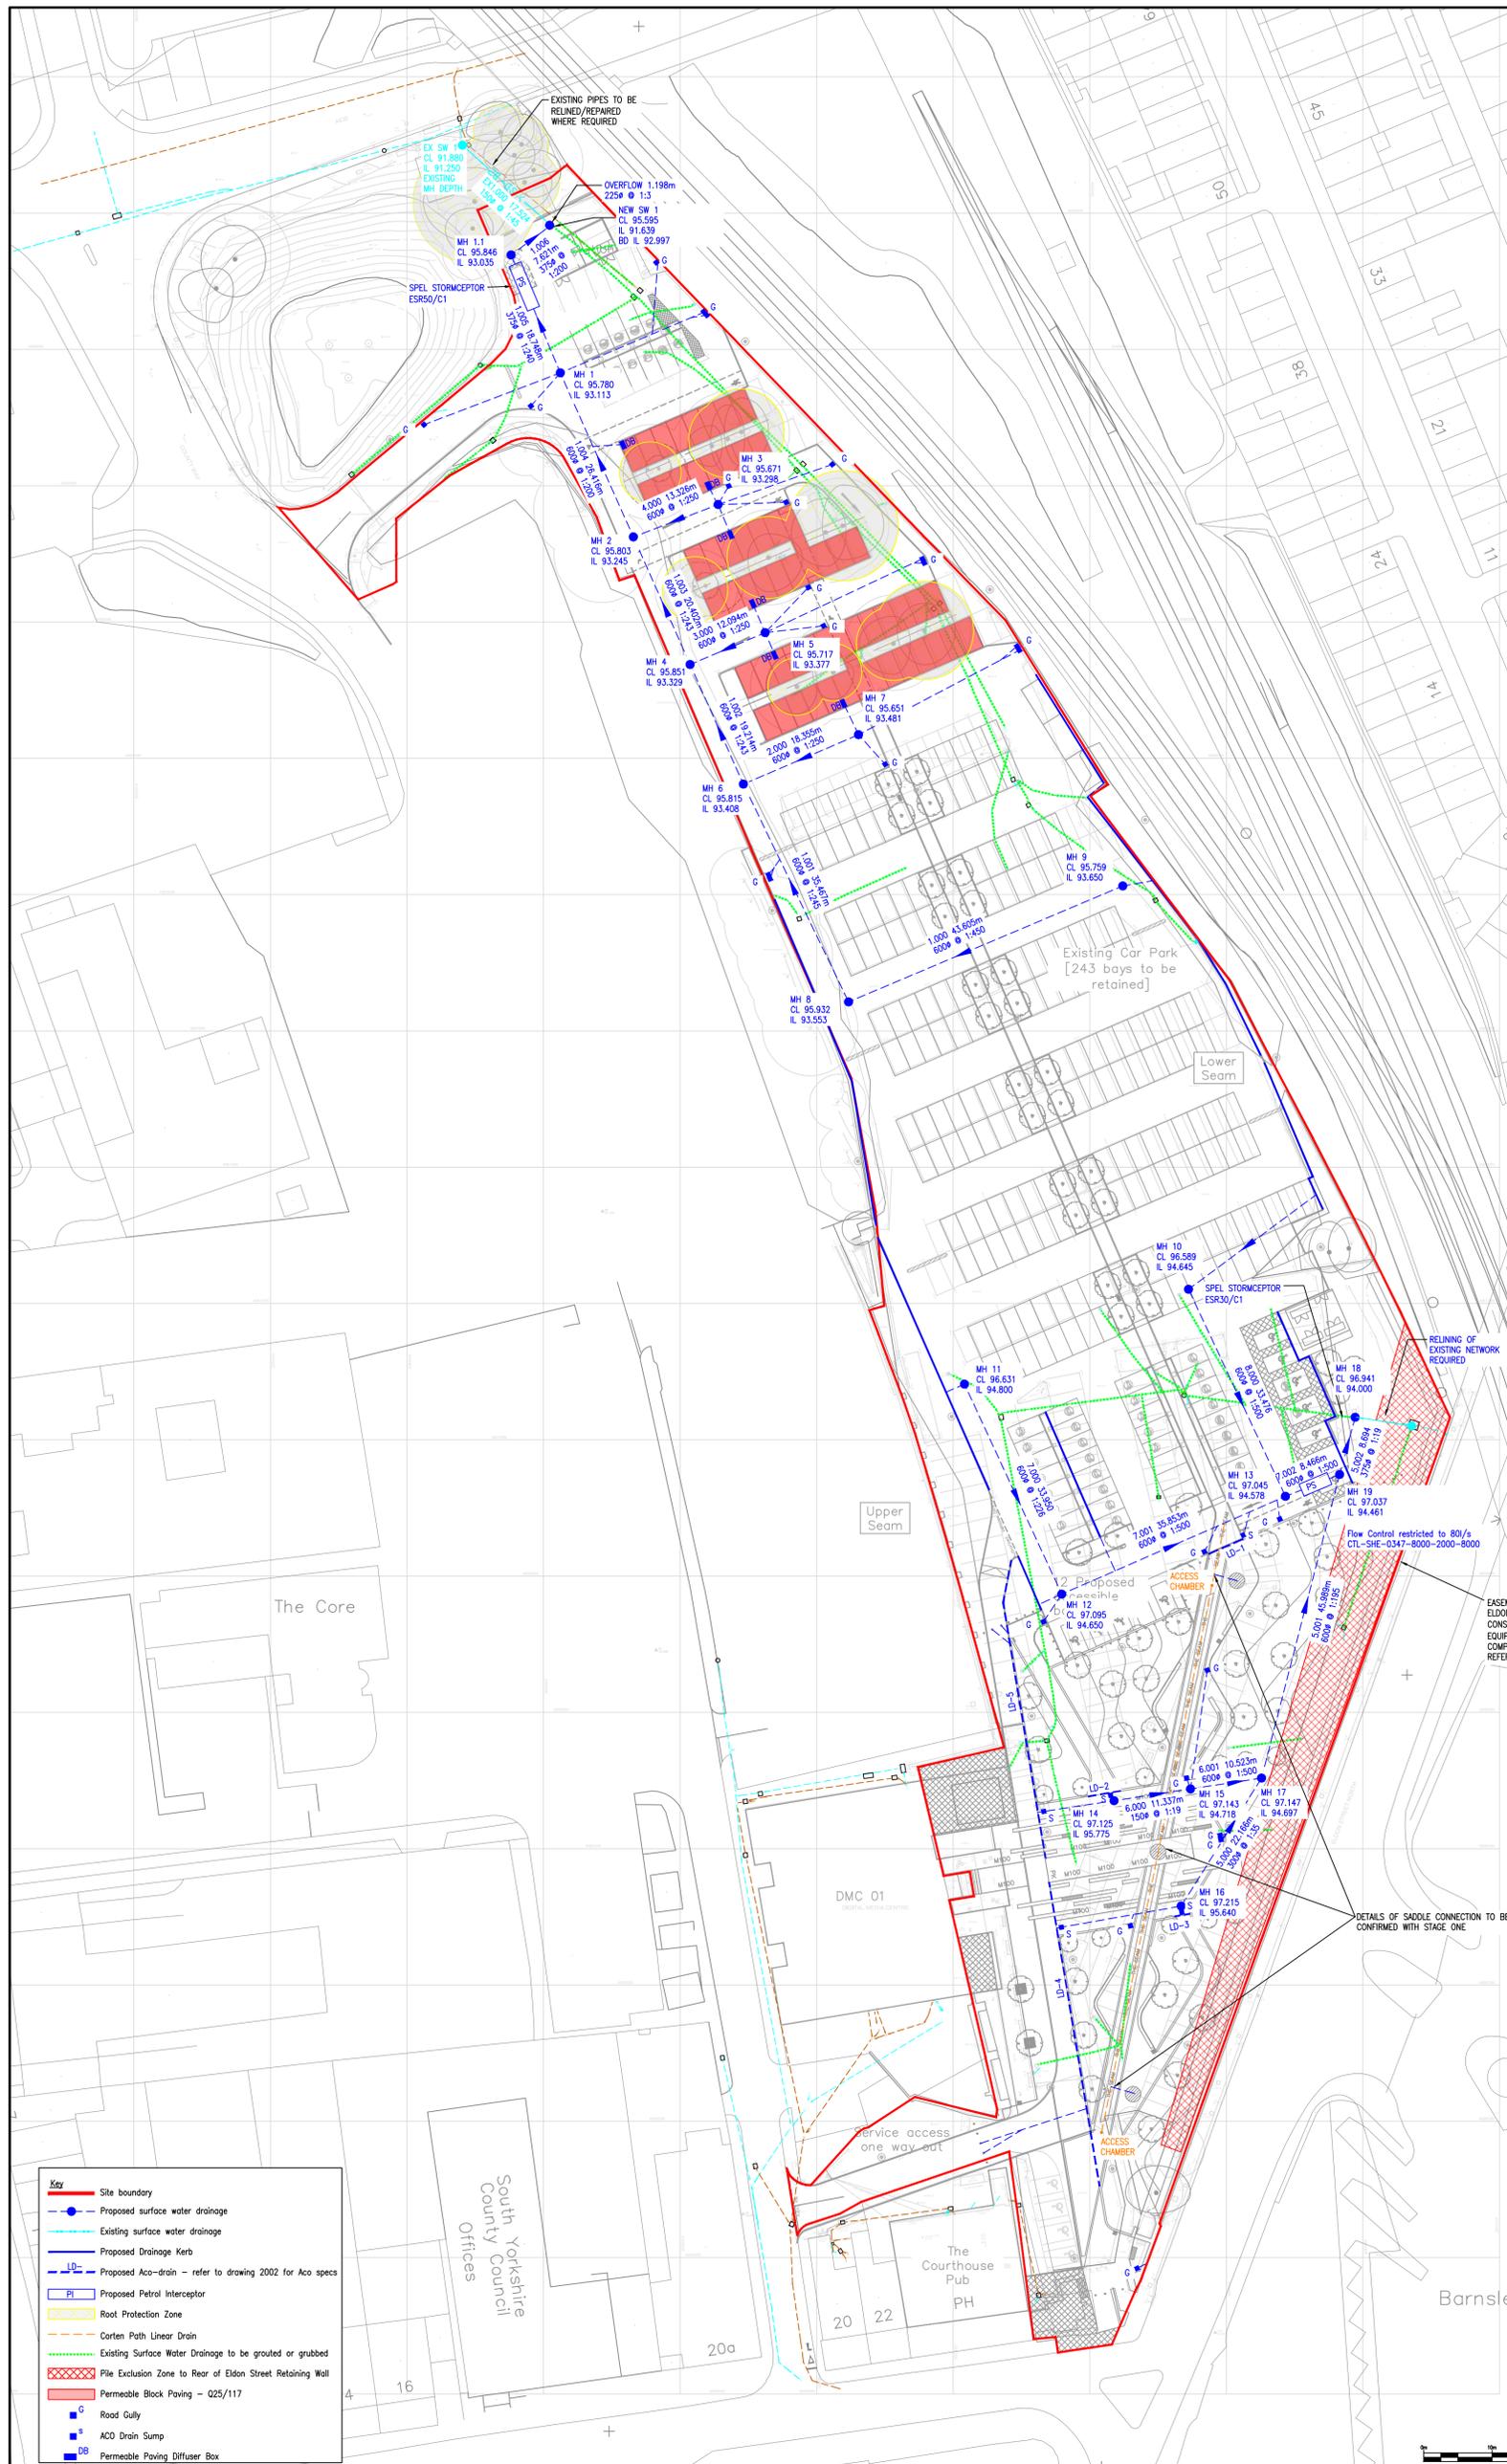

**Key**

- Site boundary
- Proposed surface water drainage
- Existing surface water drainage
- Proposed Drainage Kerb
- Proposed Aco-drain - refer to drawing 2002 for Aco specs
- Proposed Petrol Interceptor
- Root Protection Zone
- Corten Path Linear Drain
- Existing Surface Water Drainage to be grouted or grubbed
- Pile Exclusion Zone to Rear of Eldon Street Retaining Wall
- Permeable Block Paving - Q25/117
- Road Gully
- ACO Drain Sump
- Permeable Paving Diffuser Box

**Notes:**

- This drawing is based on the following received information:
  - One Environment SEAM-ONE-ZZ-XX-DR-L-00001-028 - Whole Site Plan
  - 1ST HORIZON Utility Survey HB-TS8855-01, 02, 03, 04
  - Met Geo Environment P24-00416-MET-EXT-XX-TOP-M3-G-1-3D Topographical Survey
- For NBS Specification references refer to One Environment document N1453-SEAM-ONE-ZZ-XX-SP-L-00001.

Client: **WILLMOTT DIXON**

Project Title: **THE SEAM, BARNSELY**

Drawing Title: **PROPOSED DRAINAGE**

**FAIRHURST**

1 Arngrove Court, Barrack Road, Newcastle-upon-Tyne, NE4 6BB  
Tel: 0191 221 0505 Fax: 0844 381 4412

Scale at A1:	1:500	Status:	Planning
Drawn:	FM	Checked:	SKT
Date:	14/08/24	Date:	14/08/24
Drawing No.:	SEAM-FHT-ZZ-XX-DR-C-02001	Revision:	P15

Rev.	Date	Description	Drawn	Checked	Approved
P15	21/03/25	REVISED FOLLOWING COMMENTS FROM WDC	FM	MC	MC
P14	21/03/25	REVISED FOLLOWING WDC COMMENTS AND INTERNAL REVIEW.	FM	MC	MC
P13	20/03/25	DRAINAGE LAYOUT UPDATED TO REMOVE 150MM OVERFLOW PIPE. 1050mm PIPES REMOVED DISCHARGE RATES ALSO UPDATED.	FM	MC	JMM
P12	28/02/25	DRAINAGE REVISED TO UTILISE EXISTING OUTFALLS TO THE NORTH.	FM	JMM	JMM
P11	17/02/25	NEW SITE LAYOUT ADDED	HW	FM	JMM
P10	10/02/25	DRAINAGE LAYOUT UPDATED TO SUIT COMMENTS FROM WDC. EXTENT OF EXISTING MANHOLES INCREASED. BOLLARD CONNECTION ADDED. AS CLOUDED	FM	JMM	JMM
P09	17/01/25	SITE LAYOUT UPDATED, EXTENT OF ACO-DRAIN SHORTENED. AS CLOUDED. NBS SPEC NOTE 2 ADDED.	FM	JMM	JMM