


SITE PLAN.

SCALE 1:500M.

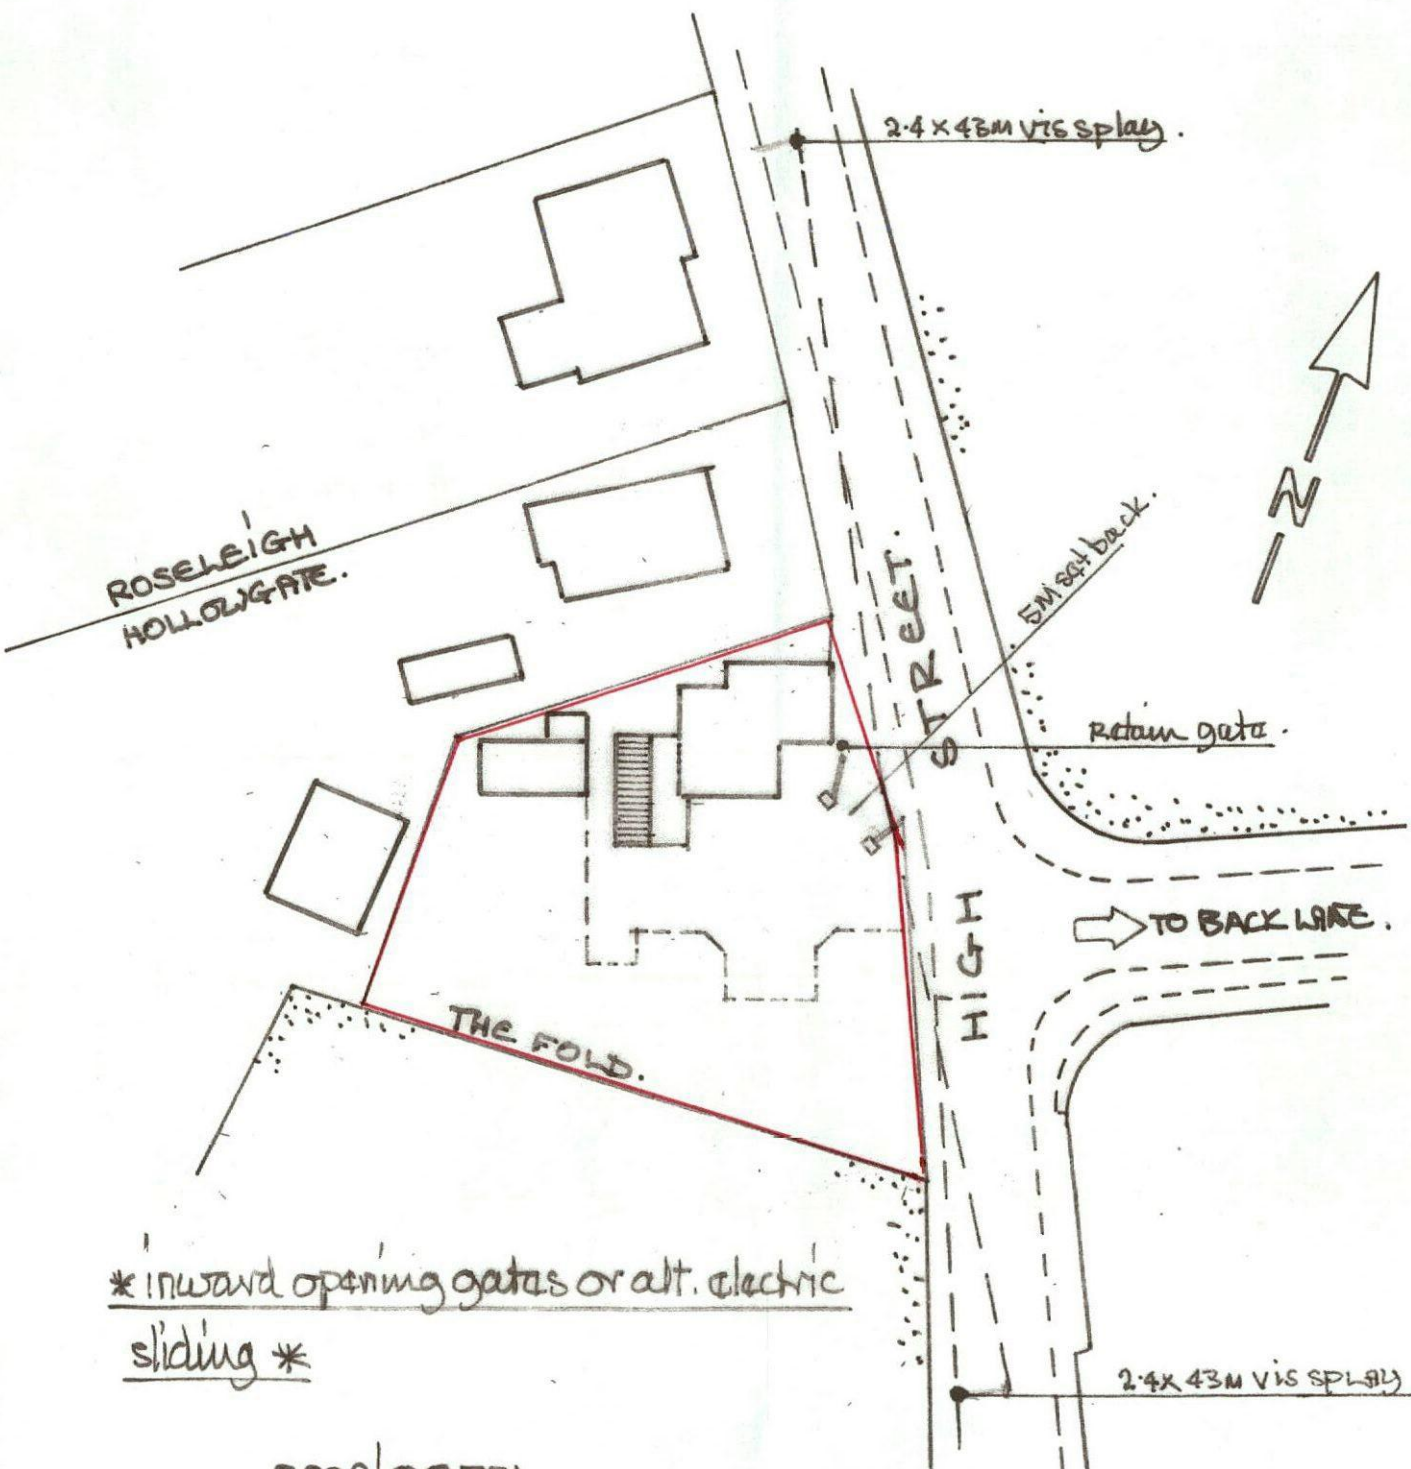

* inward opening gates or alt. electric sliding *

2022/00751

RECEIVED
CORPORATE MAIL ROOM
Dm
06 OCT 2022
Received by KA
ORIGINAL COPY

P.A.O. Leah Wright.