
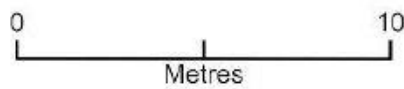


Proposed Site Plan

Euro Bin

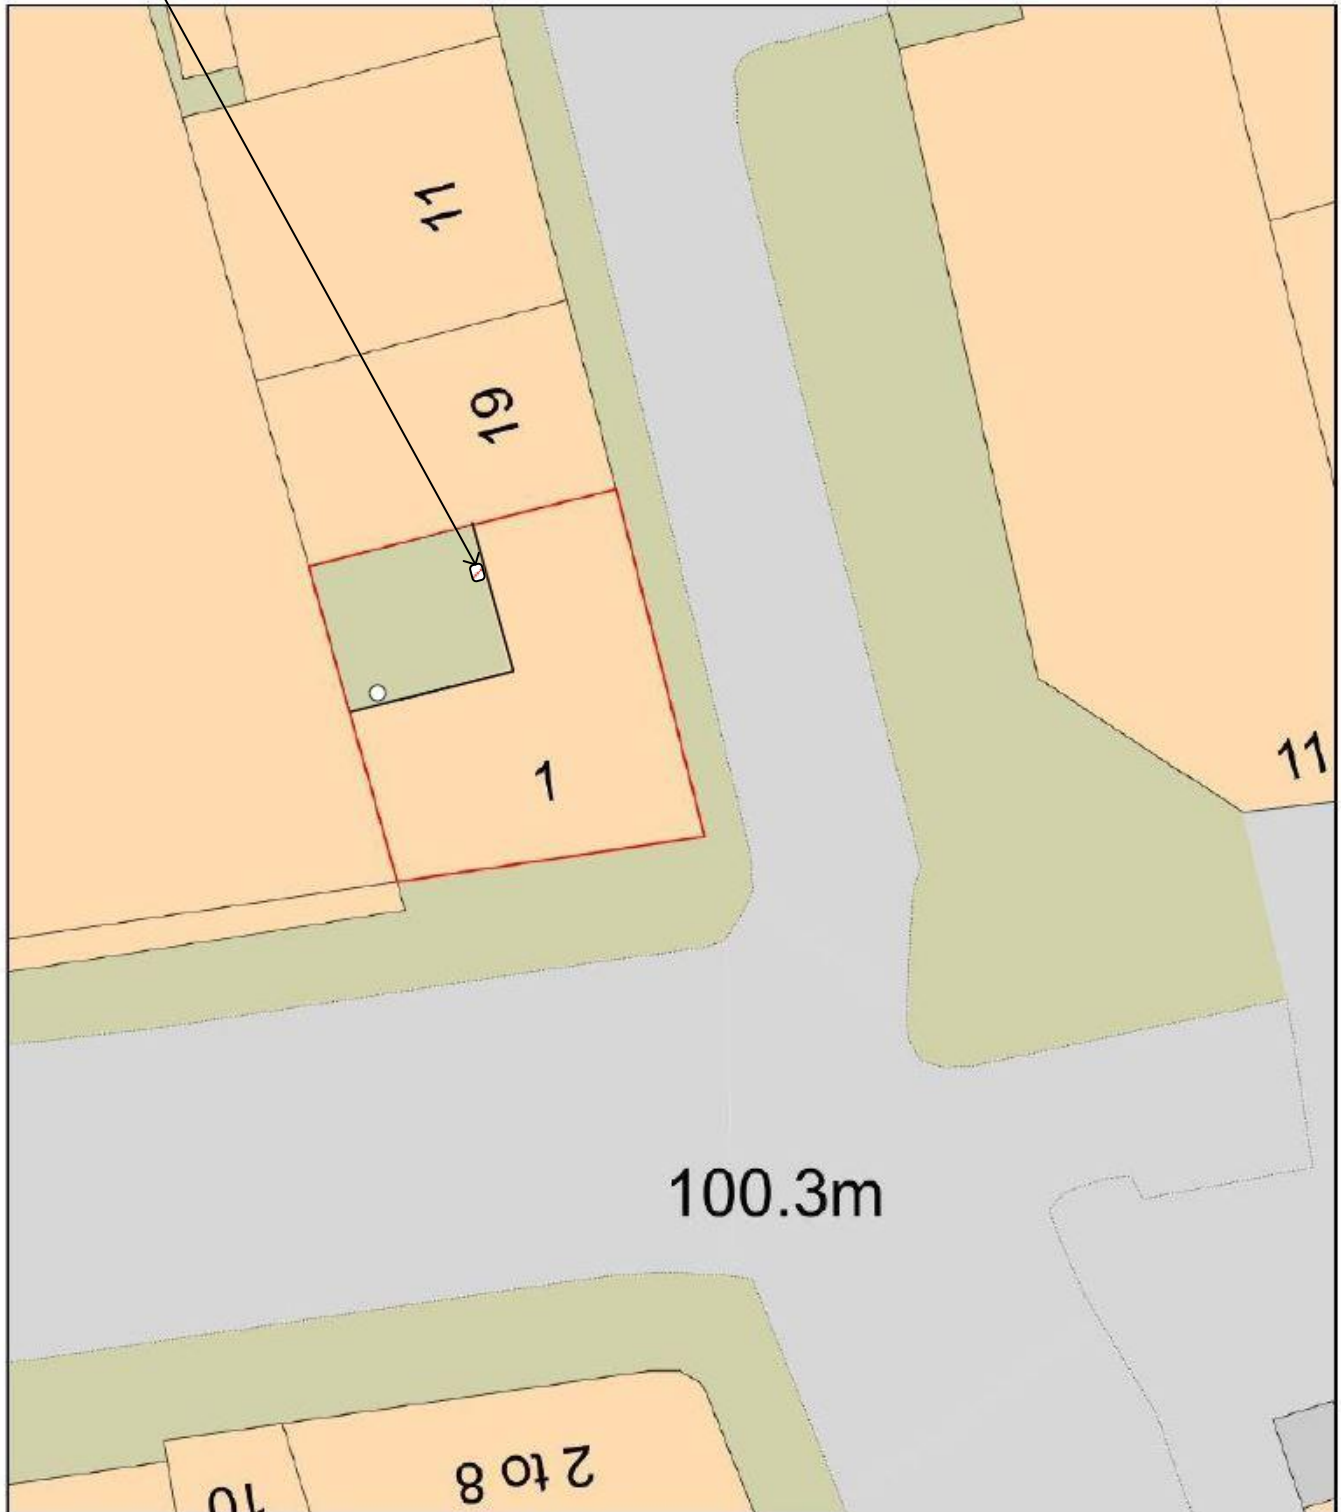

Plan Produced for: Zanyar Mahmudi

Date Produced: 20 Jul 2026

Plan Reference Number: TQRQM26201224449495

Scale: 1:200 @ A4