

Indicative Layout Plan with Details of Access



RESIDENTIAL DEVELOPMENT
LONG LANE
PENISTONE
SHEFFIELD

AS PROPOSED

SITE PLAN

mboothdesign
architectural design and building consultants
Fairfield House
Barnesial Close Barnsley
S70 2FL
Tel: 07381 898300
E: mark@mboothdesign.co.uk


Scale 1:250 @ A2 Drawn MJB

Date NOV 2023 Ref. 23.10

DWG No. P1 Rev. A

Rev A - 05.12.2023 Updated for planning application.

Copyright mboothdesign. All dimensions in millimeters unless otherwise stated. Dimensions for setting out in existing buildings are to be checked and verified on site.

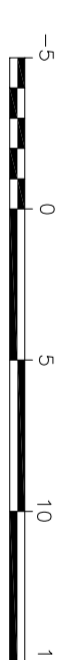

SCALE 1:250

(when plotted at A2 paper size)