




Rear Elevation
1 : 100



Side Elevation
1 : 100

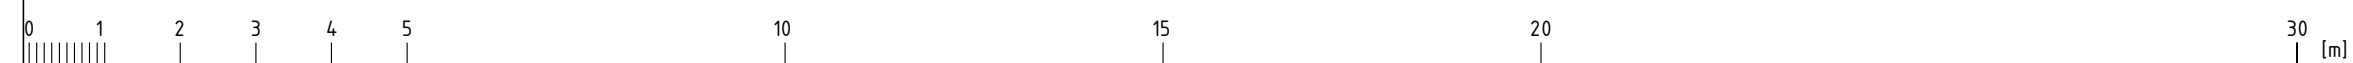

Rev	Description	Date	Issued by
01	Surrounding planning added	08/12/21	lal
02	level issue	11/02/21	lal

Revision Schedule



ARCHITECTS

T.A.D. Architects
Smithy Wood House,
Smithy Wood Crescent,
Sheffield, S8 0NU

Tel: 0114 250 9600
Fax: 0114 258 3681
Email: enquiries@tadarchitects.co.uk
www.tadarchitects.co.uk

Project:
**Penistone Town Hall - Internal
Alterations and Refurbishment**
Drawing Title:
Existing Elevations

Scale (@ A1) 1 : 100	Date: 02/18/21	Drawn by: ab	Checked by: lal
Suitability S2	Revision P02		

DRAWING NUMBER
Project: 2064-TAD-XX-XX-DR-A-EX-0004