
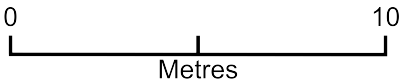


Wellington Street Site Plan

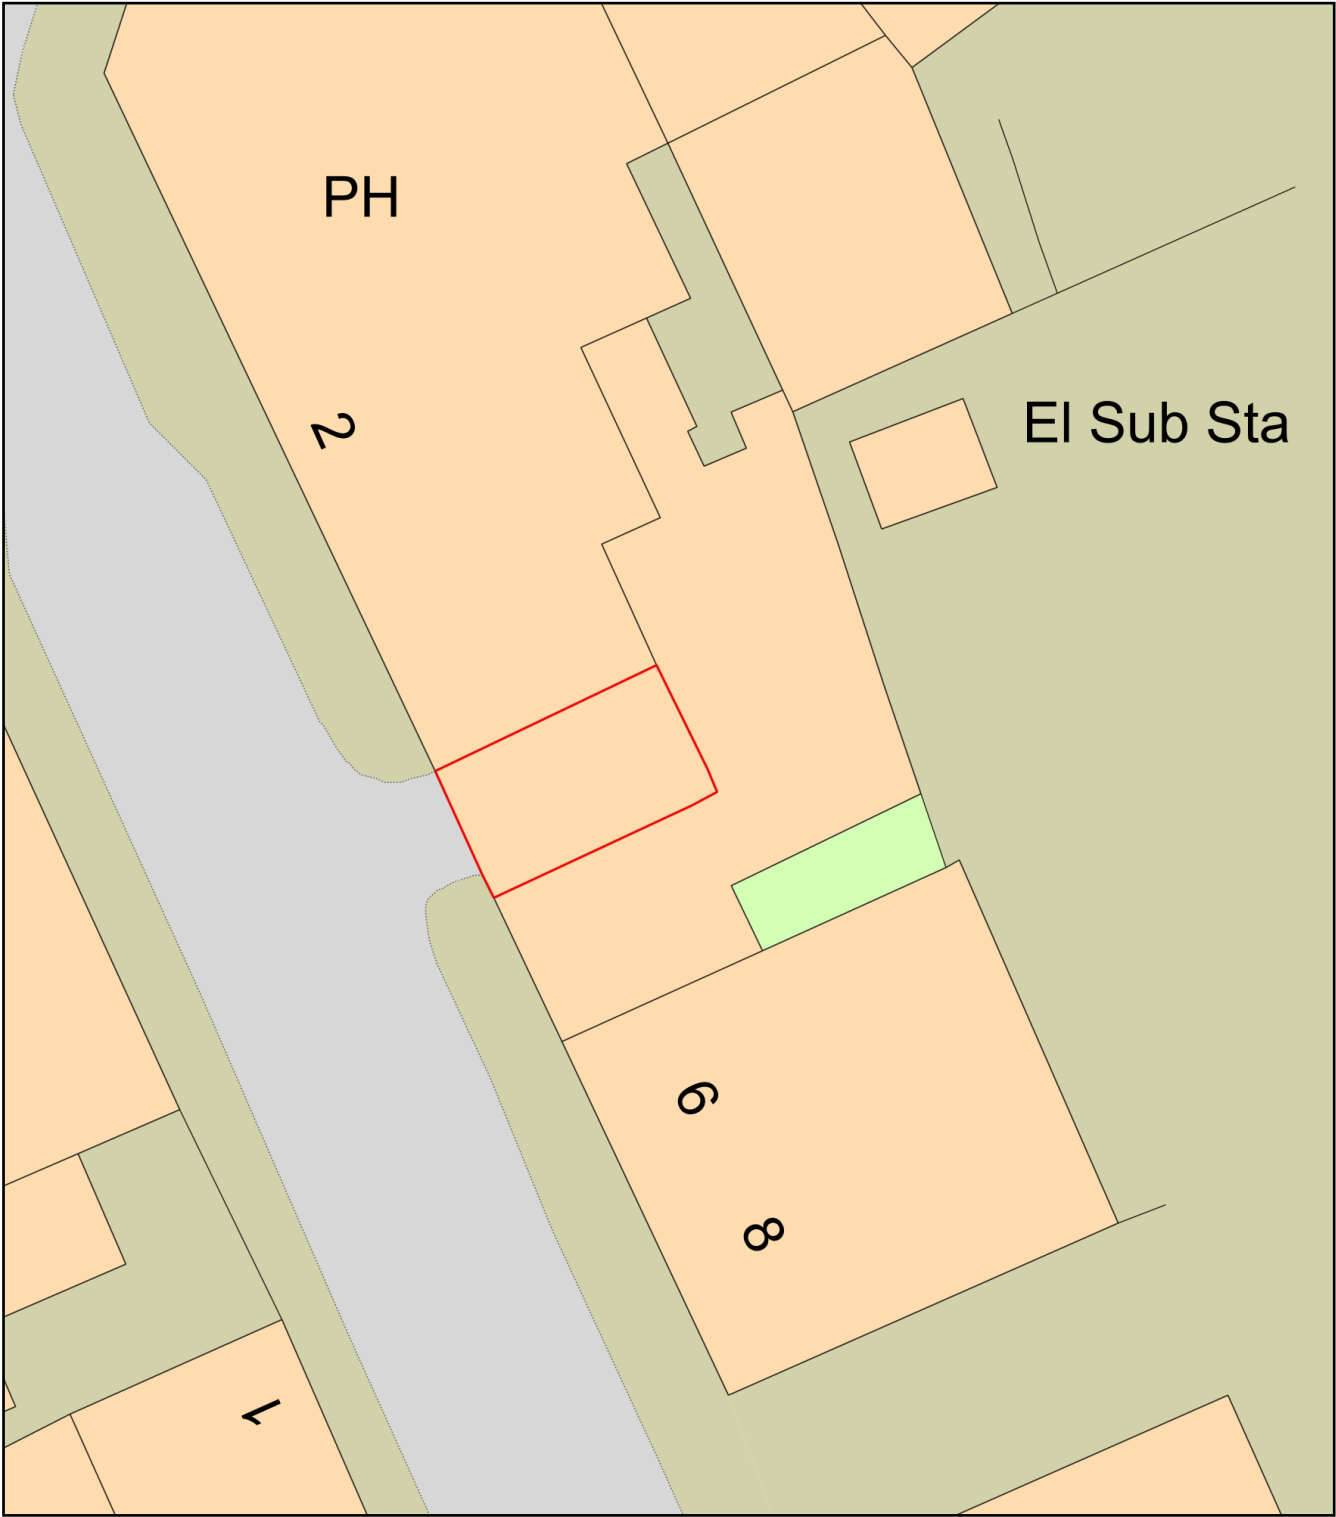

Plan Produced for: Mohammed Jabir

Date Produced: 20 Feb 2025

Plan Reference Number: TQRQM25051085513157

Scale: 1:200 @ A4