



THIS DRAWING IS NOT TO BE USED FOR CONSTRUCTION PURPOSES.

DRAINAGE DETAILS SUBJECT TO DETAIL DESIGN & SITE INVESTIGATION.

RED LINE DENOTES APPLICATION BOUNDARY, SITE OWNERSHIP SUBJECT TO CONFIRMATION BY OTHERS

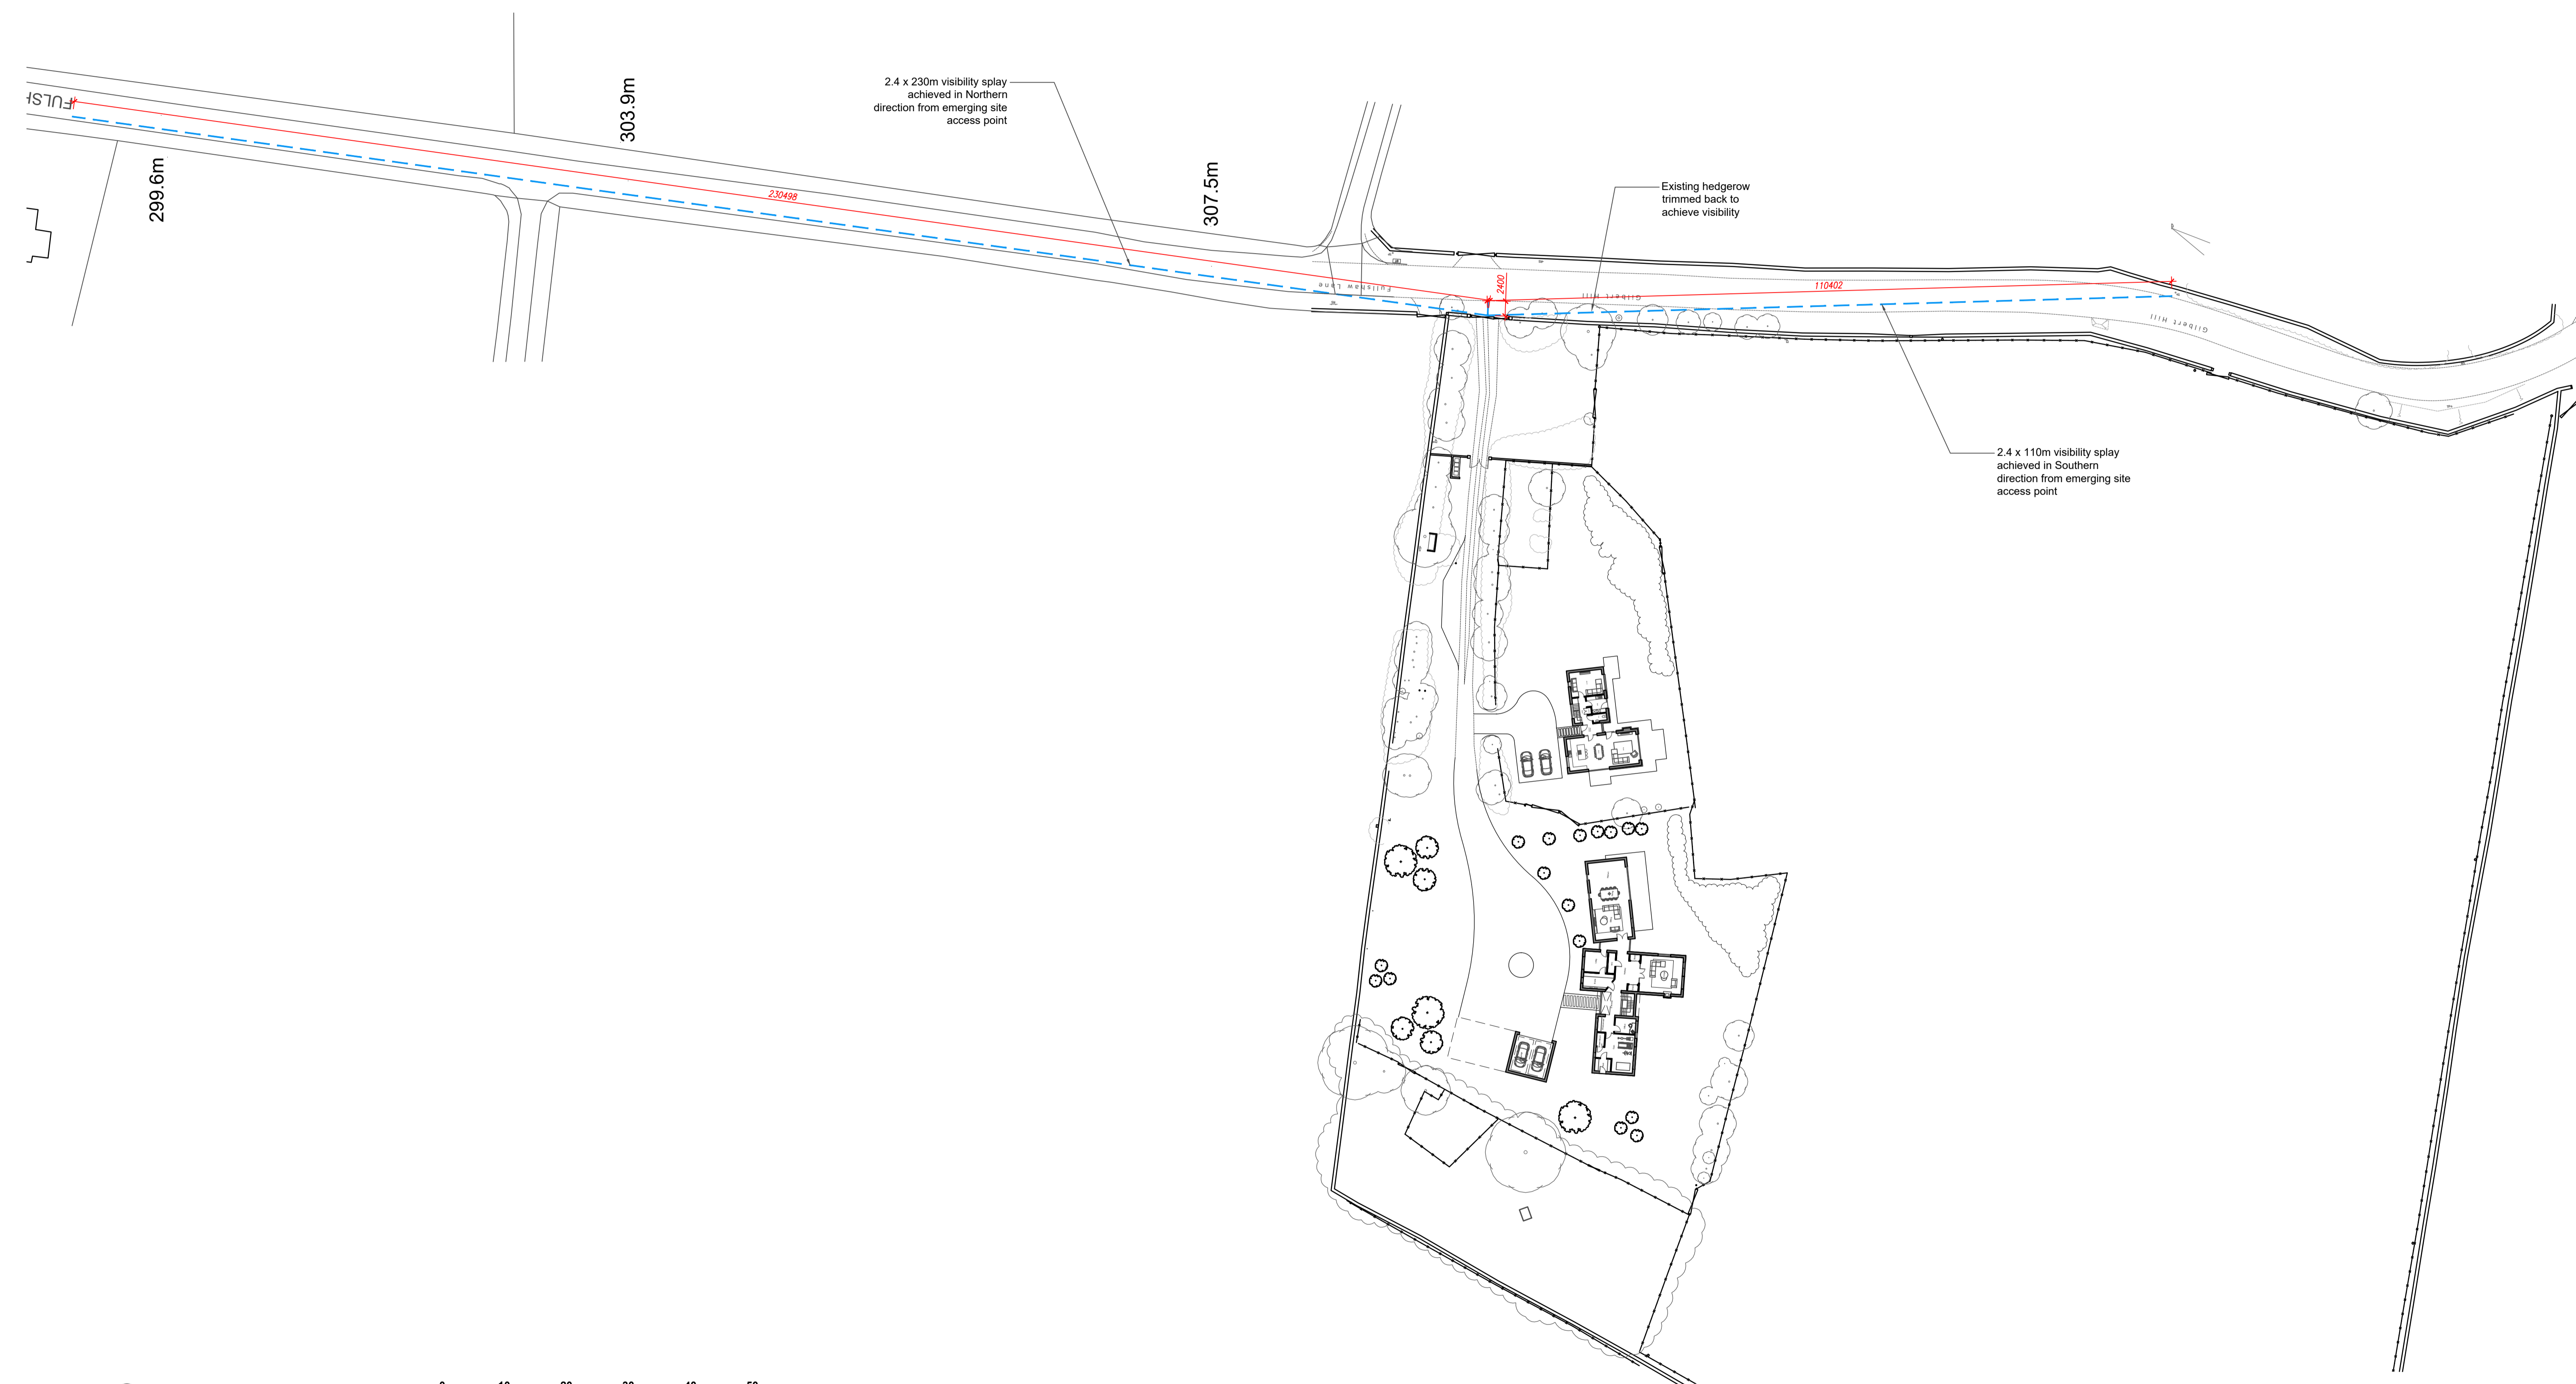

01 Site Plan
1:500

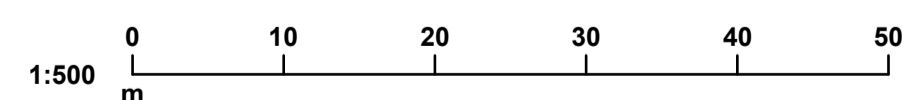

Rev: - Rev Date: 05.03.2026 Drawn By: CB
Rev Details:
Initial issue

PLANNING DRAWING

