




General Notes

- This drawing must not be scaled.
- All hollow section (hot or cold formed) to be grade S355J2H.
- S275 internal steelwork maximum thickness
JR 40mm J0 70mm J2 102.5mm
S275 external steelwork maximum thickness
JR 22.5mm J0 60mm J2 85mm
- S355 internal steelwork maximum thickness
JR 22.5mm J0 45mm J2 67.5
S355 external steelwork maximum thickness
JR 12.5mm J0 37.5mm J2 55mm

Index	Date	Description	Author
REVISIONS			
NORTH LINCS STRUCTURES STEEL'S OUR FORTÉ!		NORTH LINCS STRUCTURES BESSEMER WAY, SCUNTHORPE DN15 8XE Tel: +44 (0)1724 855512 Email: enquiries@northlincsstructures.com	
CLIENT			
JSF JOINERY LTD			
PROJECT			
PROPOSED EXTENSION			
DRAWING TITLE			
PLANNING			
EXISTING FLOOR PLAN			
DRAWN BY	CHECKED BY	DATE	SCALE
LMM	MRH	09/09/2022	1:50
PROJECT No.		DRAWING No.	REV
4433		[G] - P005	