


grey shading denotes
2.5 x 43m visibility splays
no planting above 1.05m in height

GRID INTERVAL 20.00m
MAJOR CONTOUR INTERVAL 1.0m
MINOR CONTOUR INTERVAL 0.5m

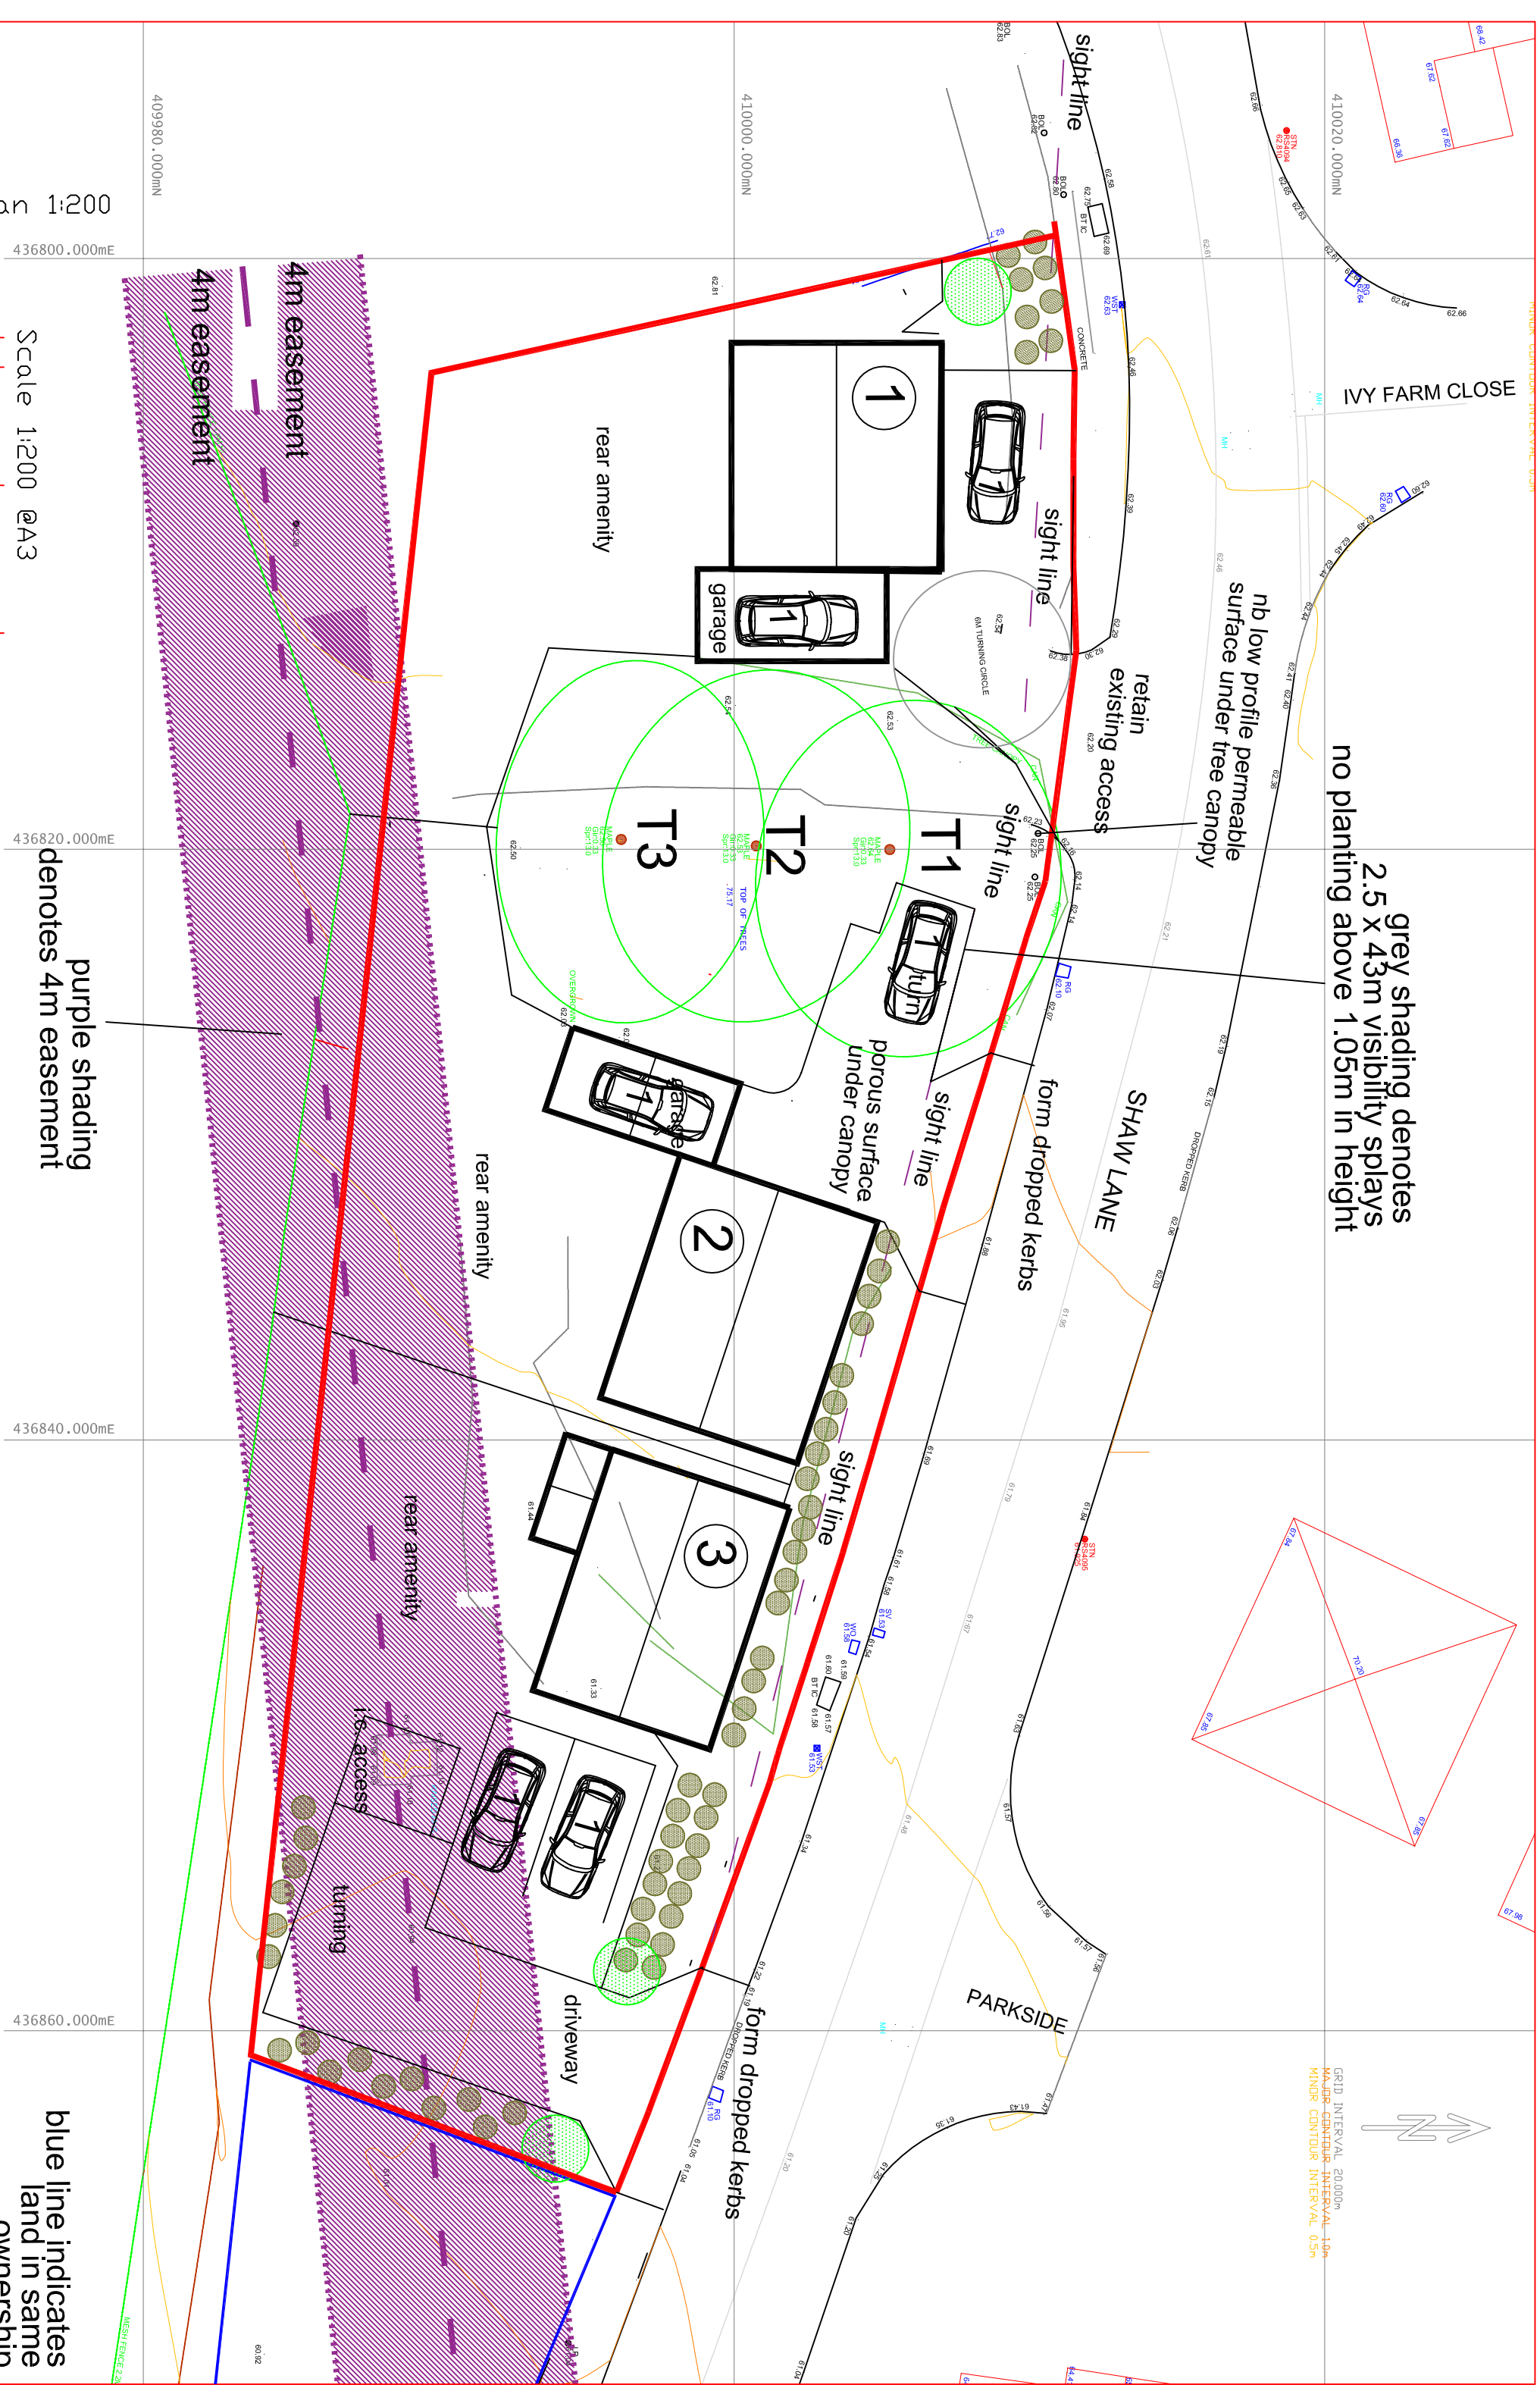

blue line indicates
land in same
ownership
but not part
of this application

site plan 1:200

Scale 1:200 @A3

A vertical number line with tick marks at 0.1, 5, and 10. The line is oriented vertically, with 0.1 at the top, 5 in the middle, and 10 at the bottom. The tick marks are horizontal lines extending from the vertical axis.

SHAW LANE 8 August 2016