
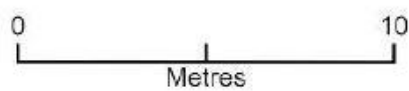


Proposed Site Plan

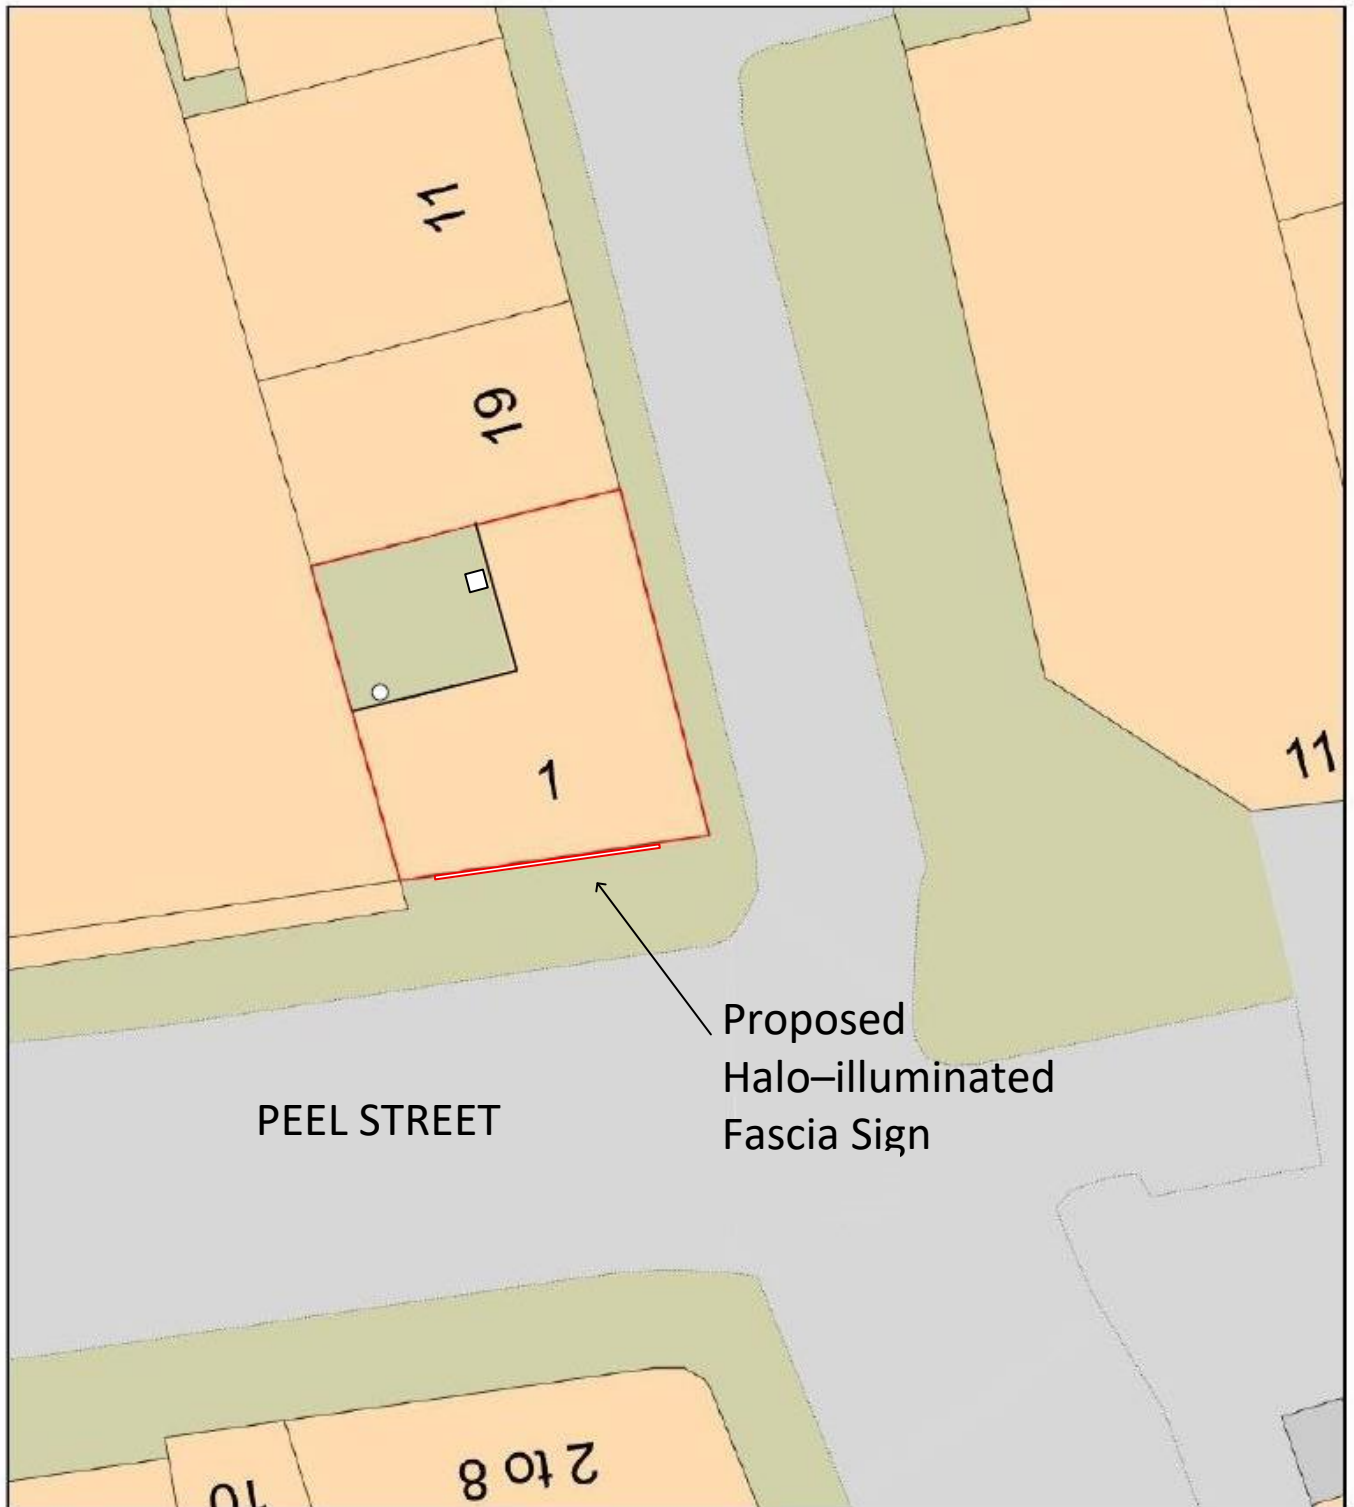

Plan Produced for: Zanyar Mahmudi
Date Produced: 20 Jul 2026
Plan Reference Number: TQRQM26201224449495
Scale: 1:200 @ A4