



SOUTH EAST ELEVATION

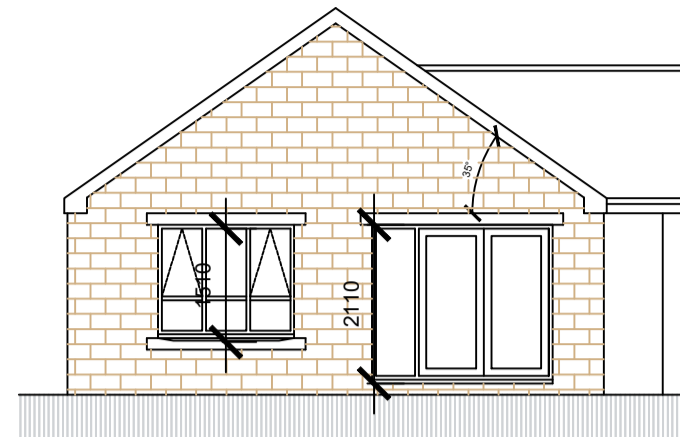

SOUTH WEST ELEVATION

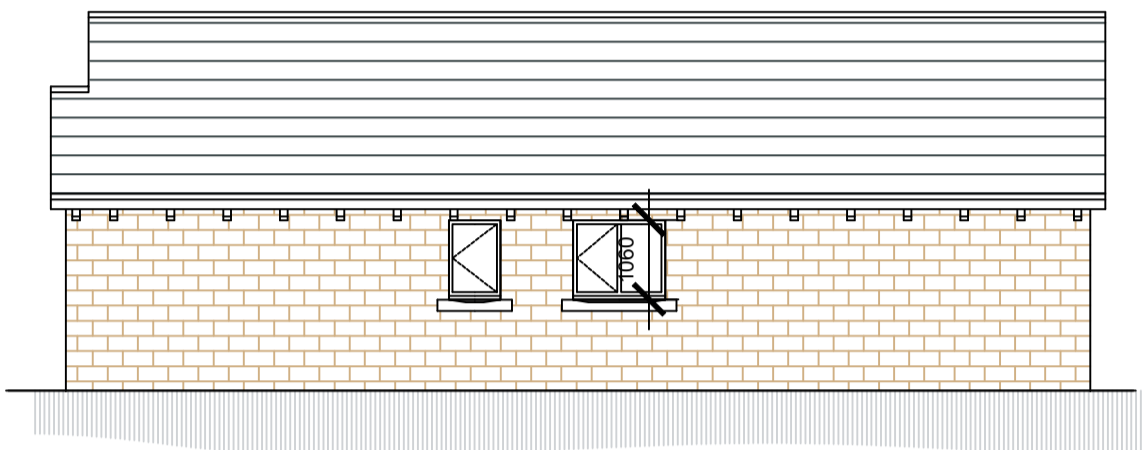

NORTH WEST ELEVATION



NORTH EAST ELEVATION

MINIMUM 150MM HIGH CODE 4 LEAD FLASHING INTO STEPPED TRAY DPC IN WALL AT ROOF AND WALL ABUTMENTS

PROVIDE LATERAL RESTRAINT WHERE FLOOR/CEILING JOISTS RUN PARALLEL TO WALLS. FLOORS ARE TO BE STRAPPED TO WALLS WITH 1000MM X 30MM X 5MM GALVANISED MILD STEEL STRAPS OR OTHER APPROVED IN COMPLIANCE WITH BS EN 845-1 AT MAX 2.0M CENTRES. STRAPS TO BE TAKEN ACROSS MINIMUM 3 NO. JOISTS. STRAPS TO BE BUILT INTO WALLS PROVIDE 38MM WIDE X 1/4 DEPTH SOLID NOGGINNINGS BETWEEN JOISTS AT STRAP POSITIONS.

PITCHED ROOF
INTERLOCKING CONCRETE ROOF TILES ON 25X50MM TAN SW BATTENS ON BREATHER FELT ON ROOF TRUSSES BY SPECIALIST

MAINTAIN A 50MM AIR GAP ABOVE INSULATION TO VENTILATE ROOF. PROVIDE OPENING AT EAVES LEVEL AT LEAST EQUAL TO CONTINUOUS STRIP 10MM WIDE AT EAVES

100MM X 50MM WALL PLATE STRAPPED DOWN TO WALLS WITH 30X55MM GALVANISED MS STRAPS AT 1200C/C

100MM UPVC GUTTER AND 68MM RWPS ON UPVC FASICA

EXTERNAL WALL CONSTRUCTION
EITHER 100MM STONE OUTER LEAF WITH FEATURE STONWORK TO HEADS, JAMBS AND CILLS, OR RENDER AS SHOWN ON 7N SOLID BLOCKWORK, 150MM DRITHERM 32 FULL FILL CAVITY INSULATION AND 100MM PLASOR AGLITE ULTIMA6 BLOCKWORK INNER LEAF. ALL EXTERNAL CAVITY WALLS TO BE DOT AND DABBED WITH PLASTERBOARD & SKIM. STAINLESS STEEL WALL TIES TO BE PROVIDED AT 450MM C/C VERTICALLY & 750MM C/C HORIZONTALLY AND EVERY BLOCK AT REVEALS. NOTE - FISH TAIL TIES MUST NOT BE USE.

GROUND FLOOR CONSTRUCTION TO BE: 20MM T&G FLOORING BOARD ON 500 GAUGE, 125 MICRON VAPOUR BARRIER ON 125MM KINGSPAN K3 INSULATION ON 2000G VISQUEEN RADON BARRIER/DPM ON BEAM & BLOCK FLOOR BY SPECIALIST. DPC TO BE PROVIDED UNDER BEAMS

DPC 150MM MIN ABOVE GROUND LEVEL WITH TRAY DPC OVER AND WEEP HOLES AT MAX 2M C/C

D.P.C IN WALLS MINIMUM 150MM ABOVE EXTERNAL GROUND LEVEL


7N SOLID BLOCKS BELOW D.P.C LEVEL

TO SUB FLOOR VOID ALL TOP SOIL AND VEGETABLE MATTER TO BE REMOVED AND 100MM LIMESTONE LAID TO FALL TO LOW POINTS. TO AVOID WATER COLLECTING IN VOID ENSURE THAT WHERE POSSIBLE THE FINISHED HARDCORE LEVEL IS AT ABOVE ADJACENT GROUND LEVELS AND WEEP HOLES PROVIDED TO DRAIN VOID TO OUTSIDE GROUND.

SUB FLOOR VOID TO BE VENTILATED BY 225X150MM AIRGRATES AT 2M C/C AND WITHIN 1M OF CORNERS. AIR GRATES ARE TO BE BOXED THROUGH CAVITY WITH TRAY DPC OVER.

VENTILATION TO BE PROVIDED TO ROOF VOID EQUIVALENT TO A 25MM WIDE CONTINUOUS STRIP ALONG EAVES AND 5MM STRIP AT RIDGE. MIN 50MM AIR GAP MAINTAINED ABOVE

WALLS BETWEEN ROOMS AND ROOF SPACE TO BE 100X50MM S.W. STUDDING AT 400C/C WITH 100MM KINGSPAN BETWEEN STUDS AND 32.5MM KINGSPAN K19 OVER STUDS WITH 12.5MM PLASTERBOARD AND SKIM FINISH

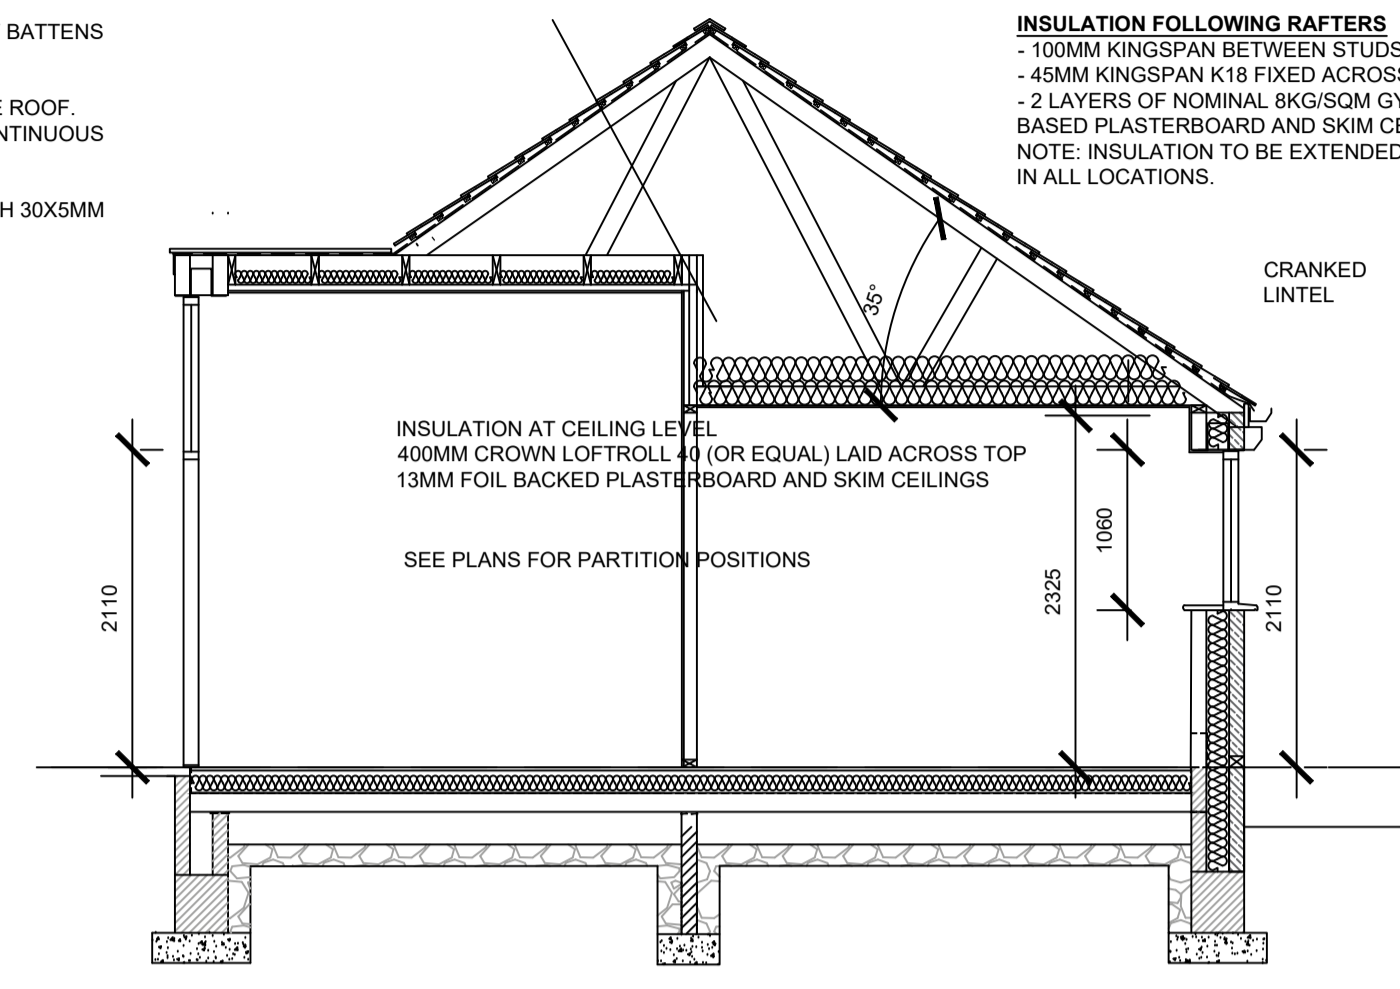


SECTION A-A

MINIMUM 200 X 650MM CONCRETE STRIP FOOTINGS. MINIMUM 900MM FROM LOWER GROUND LEVEL TO UNDER SIDE OF CONCRETE (ALL SUBJECT TO BUILDING CONTROL OFFICERS APPROVAL)

GENERAL NOTES

- ALL ROOF TILES TO BE NAILED.
- ALL RAFTERS/TRUSSES TO BE SPIKED OR CLIPPED TO WALL PLATE.
- 100 X 50MM SOFT WOOD WALL PLATE STRAPPED DOWN AT MAX 2M C/C WITH 30 X 5MM GALVANISED MILD STEEL STRAPS TAKEN DOWN WALL MIN 900MM AND PLUGGED AND SCREWED INTO WALL.
- 30 X 5MM GALVANISED MILD STEEL STRAPS TO BE PROVIDED AT 2M C/C IN THE FOLLOWING LOCATIONS:- WHERE RAFTERS MEMBERS OF TRUSSES SPAN PARALLEL TO THE EXTERNAL WALL.
- WHERE CEILING TIES/FLOOR MEMBERS OF TRUSSES SPAN PARALLEL TO THE EXTERNAL WALL.
- STRAPS TO BE TAKEN OVER AND SCREWED TO MIN 3NO RAFTERS/JOISTS AND BUILT IN WALL. 100 X 50MM NOGGINNINGS BETWEEN MEMBERS WHERE STRAPS OCCUR.
- STRUCTURAL DETAILS AND CALCULATIONS TO BE SUBMITTED TO LOCAL AUTHORITY MINIMUM 28 DAYS BEFORE WORK BEGINS ON SITE.
- INFILTRATION OF COLD AIR TO BE LIMITED BY:-
- ALL GAPS BETWEEN DRY LININGS & MASONRY WALLS TO BE SEALED
- ALL VAPOUR CONTROL LAYERS TO BE SEALED
- DRAUGHT STRIPS TO BE FITTED TO ALL EXTERNAL DOORS, WINDOWS AND ROOF LIGHTS
- BOXING TO CONCEALED SERVICES TO BE SEALED AT FLOOR AND CEILING LEVEL.
- THERMABATE PREFORMED REVEAL PANELS OR EQUALLY APPROVED INSULATED CAVITY CLOSERS TO BE BUILT IN TO ALL REVEALS.
- D.P.C. TO BE BUILT INTO ALL WALLS MINIMUM 150MM ABOVE GROUND LEVEL.
- D.P.C. TO BE BUILT INTO HEADS & REVEALS OF ALL OPENINGS IN CAVITY WALLS.
- I.G. HI-THERM HD LINTELS TO BE BUILT IN ABOVE ALL OPENINGS IN CAVITY WALLS.
- MINIMUM 150MM END BEARING AND TRAY D.P.C. OVER
- LINTEL TO INCORPORATE WEEP HOLE DUCTS AT 1M C/C MIN. 2ND PER OPENING.
- NAYLOR R6 LINTELS OVER OPENINGS IN 100MM INTERNAL BLOCKWORK WALLS.
- ALL CAVITIES TO BE CLOSED AT EAVES & VERGES.
- 7N SOLID BLOCKWORK BELOW D.P.C. LEVEL.
- NEW WINDOWS TO HAVE PVC FRAMES WITH A MAX 'U' VALUE OF 1.4W/M² SQ DEG C WITH DOUBLE GLAZED UNITS IN LOW E GLASS, ARGON FILLED AND WITH MINIMUM 16MM AIR GAP.
- GLAZING TO BE IN ACCORDANCE WITH PART K OF THE BUILDING REGULATIONS. AREAS TO HAVE SAFETY GLAZING (CRITICAL LOCATIONS) ARE BETWEEN FLOOR LEVEL AND 800MM ABOVE THAT LEVEL IN INTERNAL AND EXTERNAL WALLS AND BETWEEN FLOOR LEVEL AND 1500MM ABOVE THAT LEVEL IN DOORS. SIDE SCREENS OR PANEL CLOSE TO THE EDGE OF THE DOOR.
- DRAINAGE & WASTE WASTE SIZES
- SINKS 38 MM DIAMETER
- BATH 38 MM DIAMETER
- BASINS 32 MM DIAMETER
- SHOWER 38MM DIAMETER
- 100MM DIAMETER SOIL & VENT PIPE TO TERMINATE MINIMUM 900MM ABOVE OPENING LIGHTS AND TO BE FITTED WITH DURABLE CAGE
- DRAINS TO HAVE LINTEL OVER WHERE PASSING THROUGH WALLS
- DRAINS WITHIN 1200M OF BUILDING(S) TO BE ENCASED IN CONCRETE TO UNDER SIDE OF FOUNDATIONS
- NEW MANHOLES TO BE BUILT UP, IN 225MM CLASS B ENGINEERING BRICKWORK, OFF 150MM CONCRETE BASE.
- WASTE TO DISCHARGE INTO GULLIES ABOVE WATER LEVEL AND BELOW GRATE LEVEL
- NO WASTE TO DISCHARGE INTO S.V.P. WITHIN 200MM OF W.C. CONNECTION.
- PART G WATER EFFICIENCY CALCULATIONS TO BE SUBMITTED ON COMPLETION
- WHOLESOME WATER SUPPLY TO BE PROVIDED BY THE LOCAL WATER SUPPLY UNDERTAKER.
- ALL BATHS ARE TO BE FITTED WITH A SUITABLE DEVICE TO LIMIT THE HOT WATER TEMPERATURE TO A MAXIMUM OF 48 DEG C.
- HOT WATER TAPS TO BE INSTALLED ON THE LEFT.
- A NOTICE CONFIRMING THAT THE HOT WATER SYSTEM HAS BEEN PROPERLY COMMISSIONED, AND ISSUED BY A PERSON COMPETENT TO DO SO, IS TO BE PROVIDED ON COMPLETION.
- ALL WINDOWS TO HAVE 8000MM² TRICKLE VENTS.
- WINDOWS IN HABITABLE ROOMS TO HAVE 1/20TH FLOOR AREA OPENING LIGHTS AT HIGH LEVEL (TYPICALLY 1750MM ABOVE FIRST FLOOR LEVEL)
- WINDOWS TO SANITARY ACCOMMODATION TO HAVE WINDOWS WITH MINIMUM 1/20TH FLOOR AREA OPENING LIGHT OR
- MECHANICAL VENT (AS DESCRIBED)
- MECHANICAL EXTRACT TO EXTERNAL AIR TO BE PROVIDED AS FOLLOWS:
 - KITCHEN = 30 LITRES/SECOND IF PROVIDED ADJACENT HOB OR 60 LITRES/SECOND ELSEWHERE
 - UTILITY ROOM = 30 LITRES/SECOND
 - BATHROOM = 15 LITRES/SECOND
 - SANITARY ACCOMMODATION = 6 LITRES/SECOND WITH FAN LINKED TO LIGHT SWITCH, WITH 20 MINUTE OVER-RUN
- ELECTRICAL
 - INTERNAL LIGHTING SHALL HAVE FITTINGS (INCLUDING LAMP GEAR AND APPROPRIATE HOUSING, REFLECTOR, SHADE) THAT ONLY TAKE LAMPS HAVING A LUMINOUS EFFICACY GREATER THAN 40 LUMENS PER CIRCUIT WATT. THE NUMBER OF SUCH FITTINGS SHALL BE IN ACCORDANCE WITH SAP REQUIREMENTS.
 - EXTERNAL LIGHTING SHALL EITHER HAVE:
 - LAMP CAPACITY THAT DOES NOT EXCEED 150W PER FITTING AND THE LIGHTING AUTOMATICALLY SWITCHES OFF WHEN THERE IS ENOUGH DAYLIGHT OR WHEN LIGHTING IS NOT REQUIRED
 - THE LIGHT FITTINGS HAVE SOCKETS THAT CAN ONLY BE USED WITH LAMPS HAVING AN EFFICACY GREATER THAN 40 LUMENS PER CIRCUIT WATT.
 - ELECTRICAL WORK TO BE CERTIFIED UNDER THE 'COMPETENT PERSONS SCHEME' AND FULL CERTIFICATION OF THE DESIGN/INSPECTION AND TESTING IS TO BE PROVIDED TO THE LOCAL AUTHORITY FOR APPROVAL ON COMPLETION.
 - ELECTRICAL SWITCHES AND SOCKETS TO BE LOCATED MINIMUM 450MM AND MAX 1200MM ABOVE FINISHED FLOOR LEVEL.
- SMOKE ALARMS
 - MAINS OPERATED SMOKE ALARMS TO BS 5446. ALL ALARMS TO BE LINKED AND ARE TO BE WIRED FROM THE MAIN DISTRIBUTION BOARD ON A SEPARATE CIRCUIT. ALARMS TO BE INSTALLED IN ACCORDANCE WITH PART B1 OF THE BUILDING REGULATIONS
 - ALL ALARMS TO HAVE BATTERY BACK-UP
- HEATING
 - ALL DETAILS TO BE SUBMITTED FOR APPROVAL.
 - ALL WORKS TO BE CARRIED OUT BY A GAS SAFE PERSON

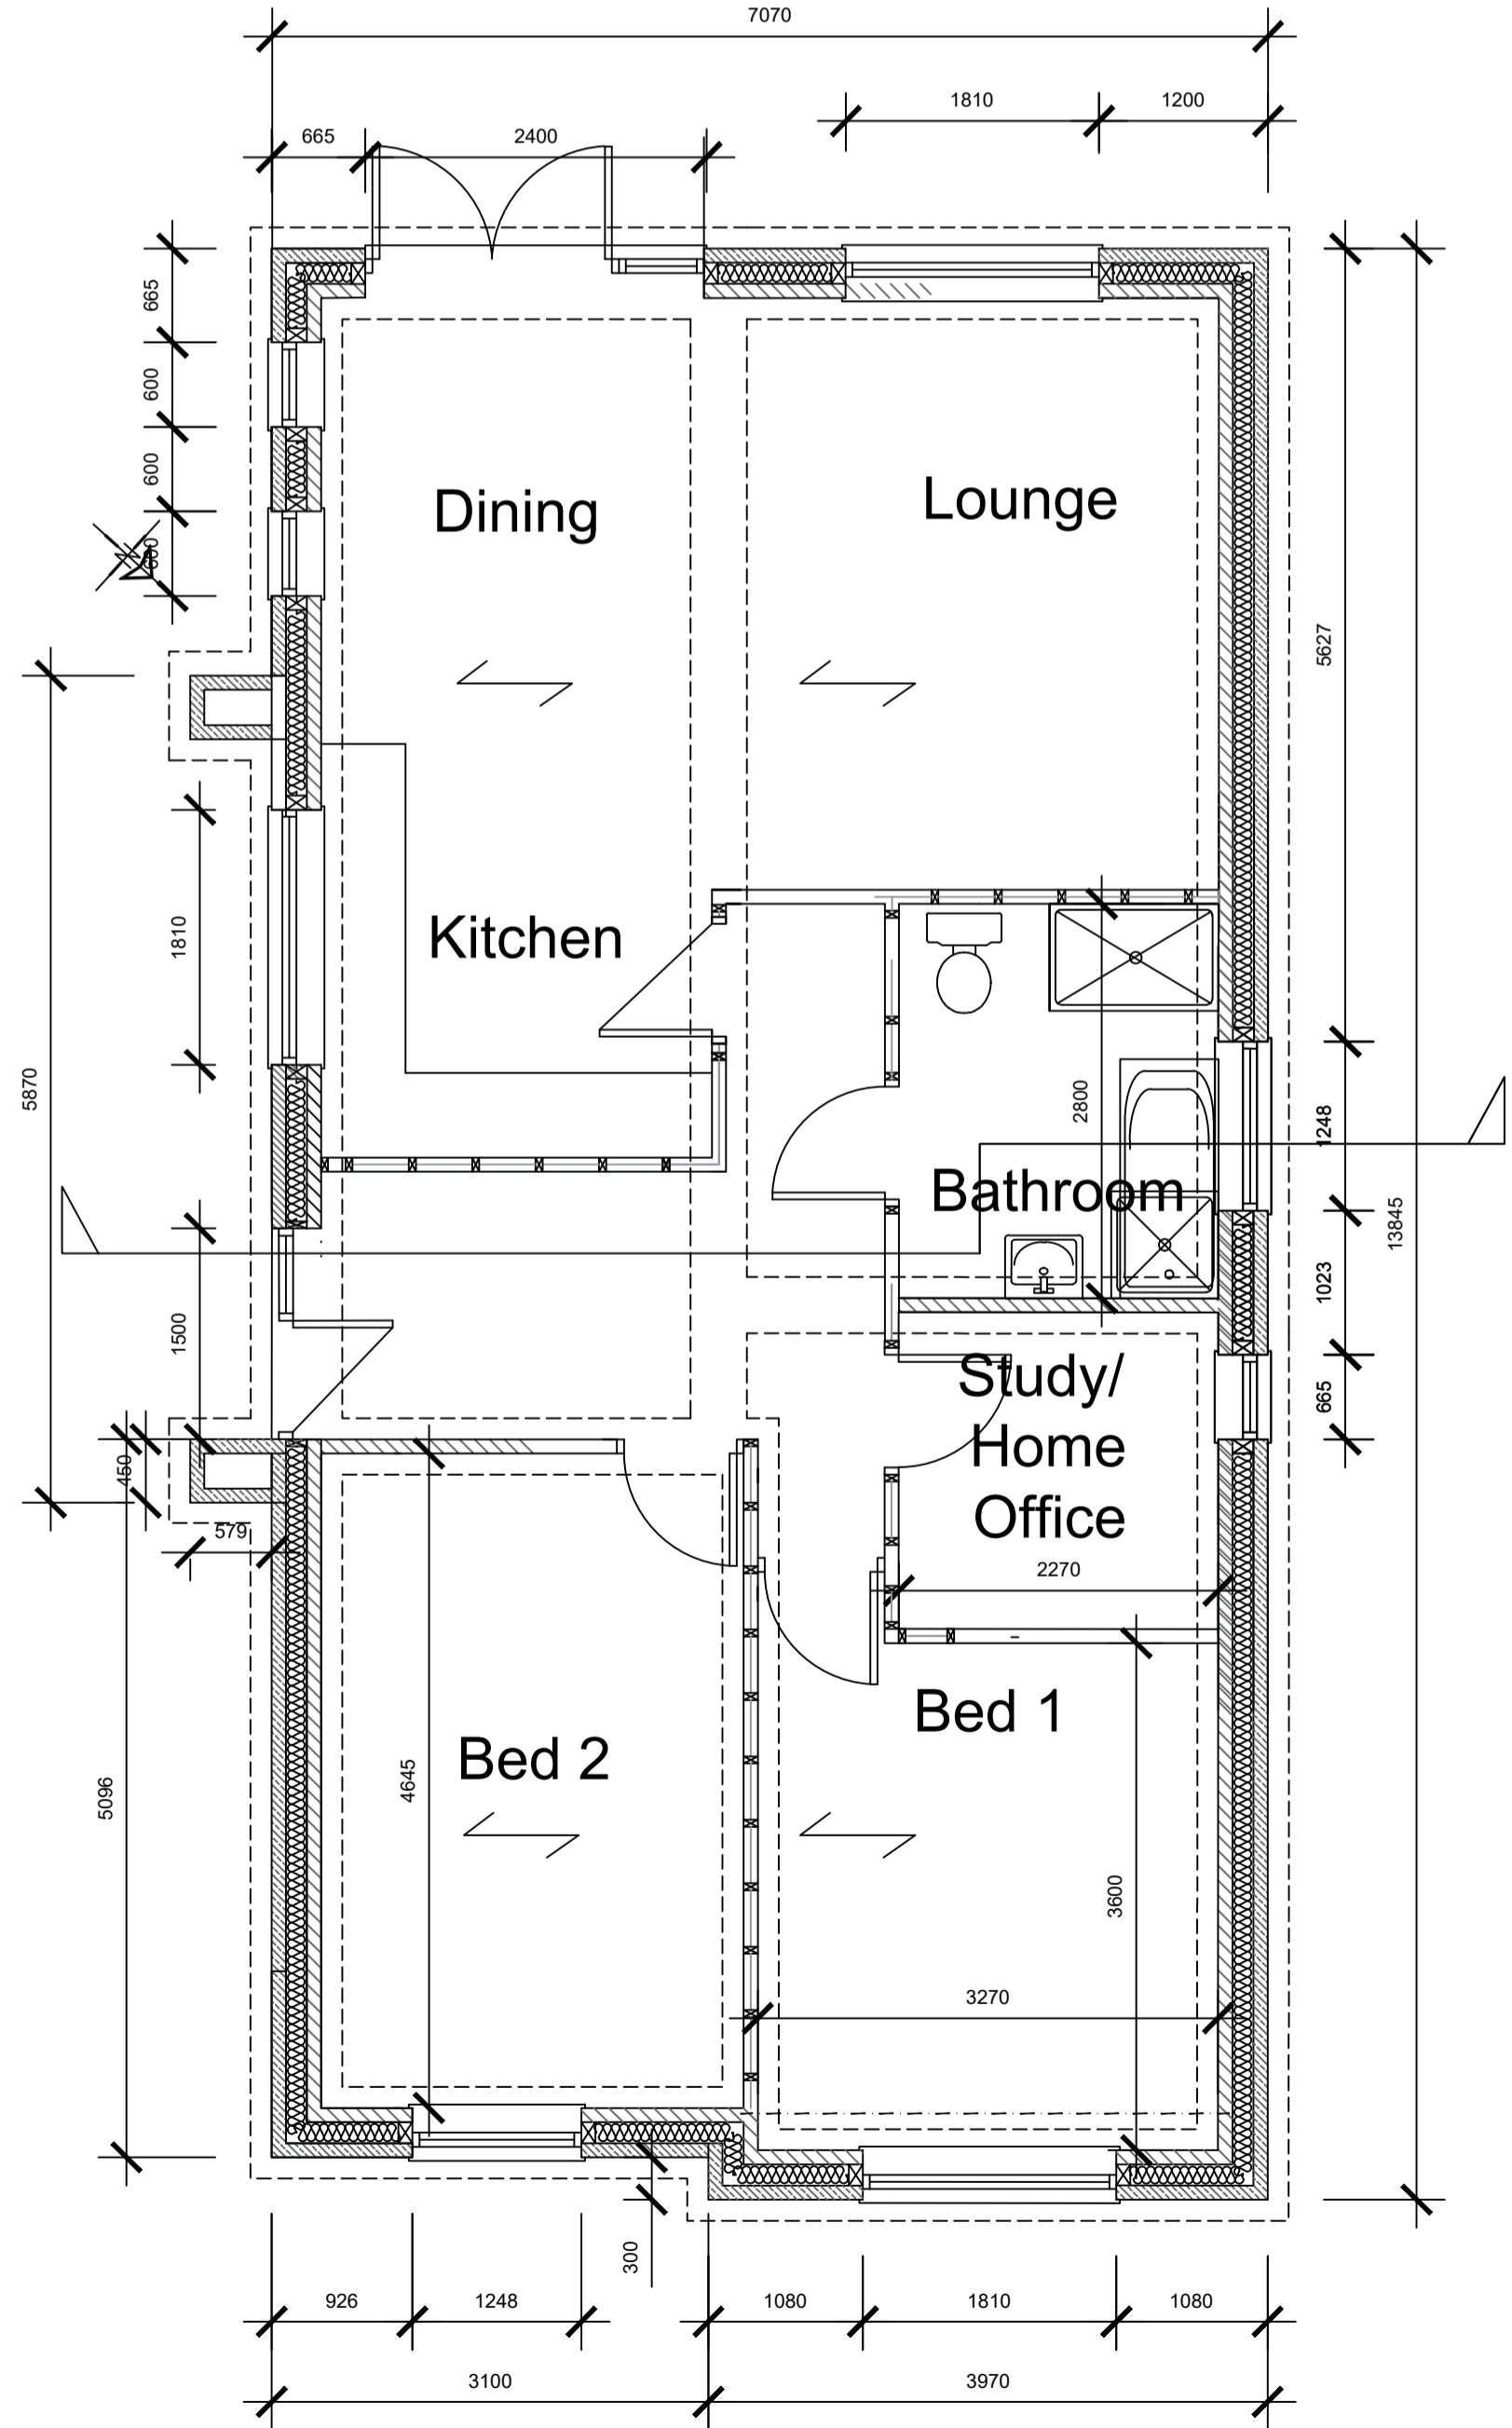

Ⓢ	Smoke Alarms
*	To suit door & frame to provide 775mm clear opening.

		OFFICE ONE, DRILL HALL, 11 EASTGATE, BARNSELEY, S70 2EU Phone: 01226 208482 Email: info@whiteagus.co.uk Web: www.whiteagus.co.uk			
Project: RESIDENTIAL DEVELOPMENT AT CHURCH STREET, ROYSTON, BARNSELEY		Client: AVEY HOMES LTD			
Drawing Title: PLANS, ELEVATIONS AND SECTION PLOT 5		Date: APRIL 2025	Scale: 1:50 1:100 @ A1		
		Ref: 23-227	Dwg. No. 14		
		Rev. D			
Date	Suffix	Description	Date	Suffix	Description
23-05-25	A	REVISED TO CLIENTS REQUIREMENTS			
06-10-25	B	LAYOUT REVISED TO CLIENTS REQUIREMENTS			
06-10-25	C	LAYOUT REVISED TO CLIENTS REQUIREMENTS			
	D	UPDATED			