


JOSEPH STREET

KINGSWAY

Heatpump location

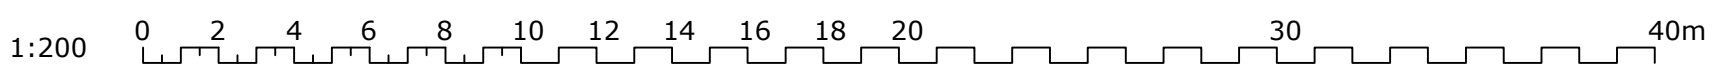

Rev:	Description:	By:	Date:
------	--------------	-----	-------

Client/Project:  
**Iulian Croitor,**  
 35 Kingsway,  
 Barnsley, S72 7FJ

Project status:  
**PLANNING**  
 Drawing title: **Site plan as proposed showing location of air source heat pump**

Scale: 1:200	Paper Size: A3	Drawn: A.K.	Checked: DM
Project ID: J-AB92B201	Drawing No: <b>02</b>	Revision:	Date: Feb 2025