




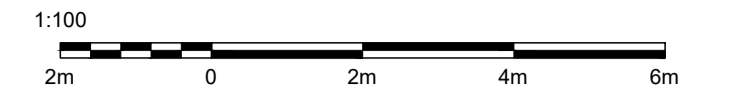

01 | SITE PLAN
1:100




KEY

-  Land ownership boundary
-  Application site boundary
-  Courts carpet
-  Concrete foundation


NOTES

Canopy based on: Multy Tie 4.7 Okatent Canopy
Padel court based on: Alumium Court

02 | SIDE ELEVATION
1:100

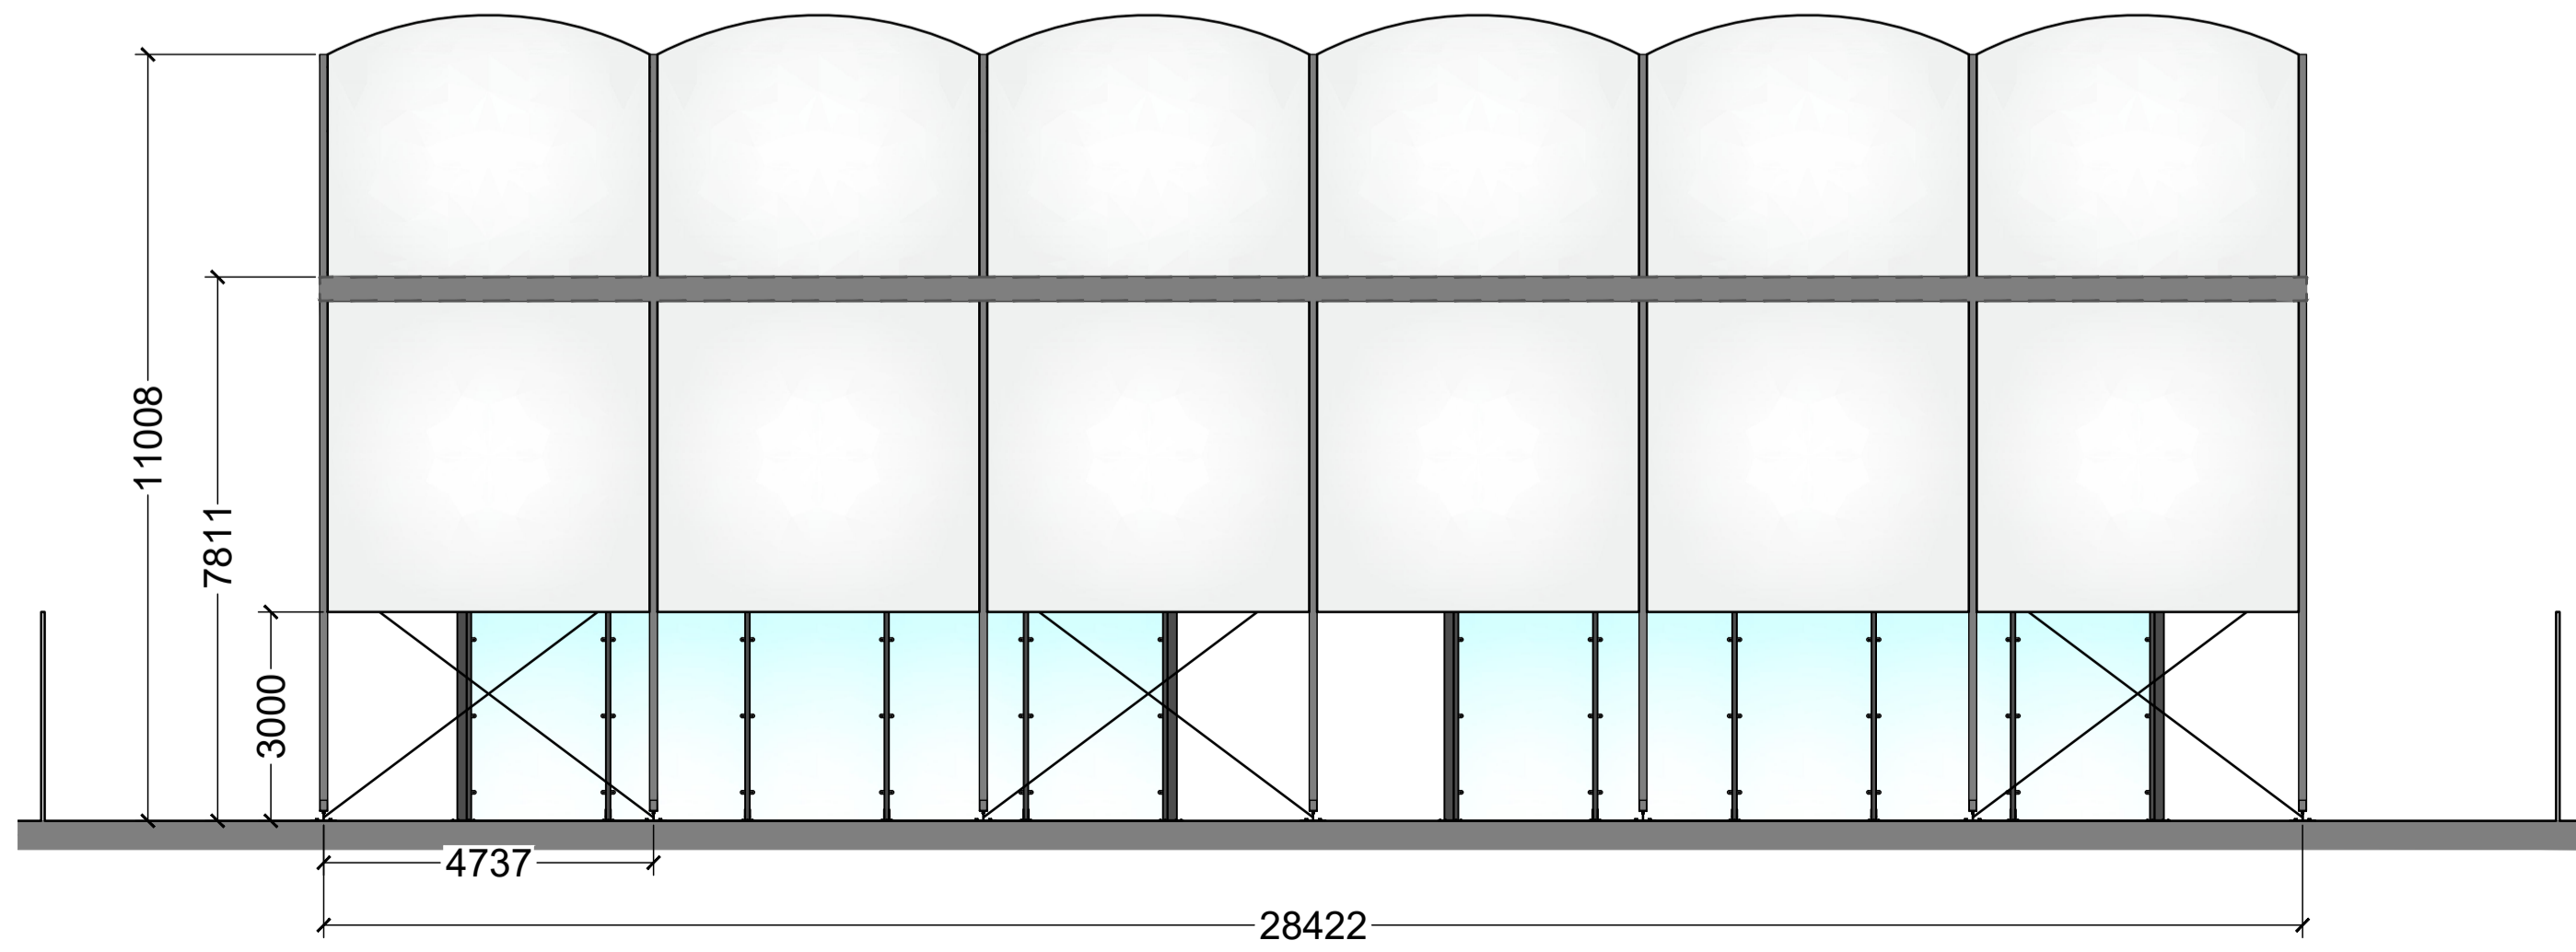

03 | END ELEVATION
1:100

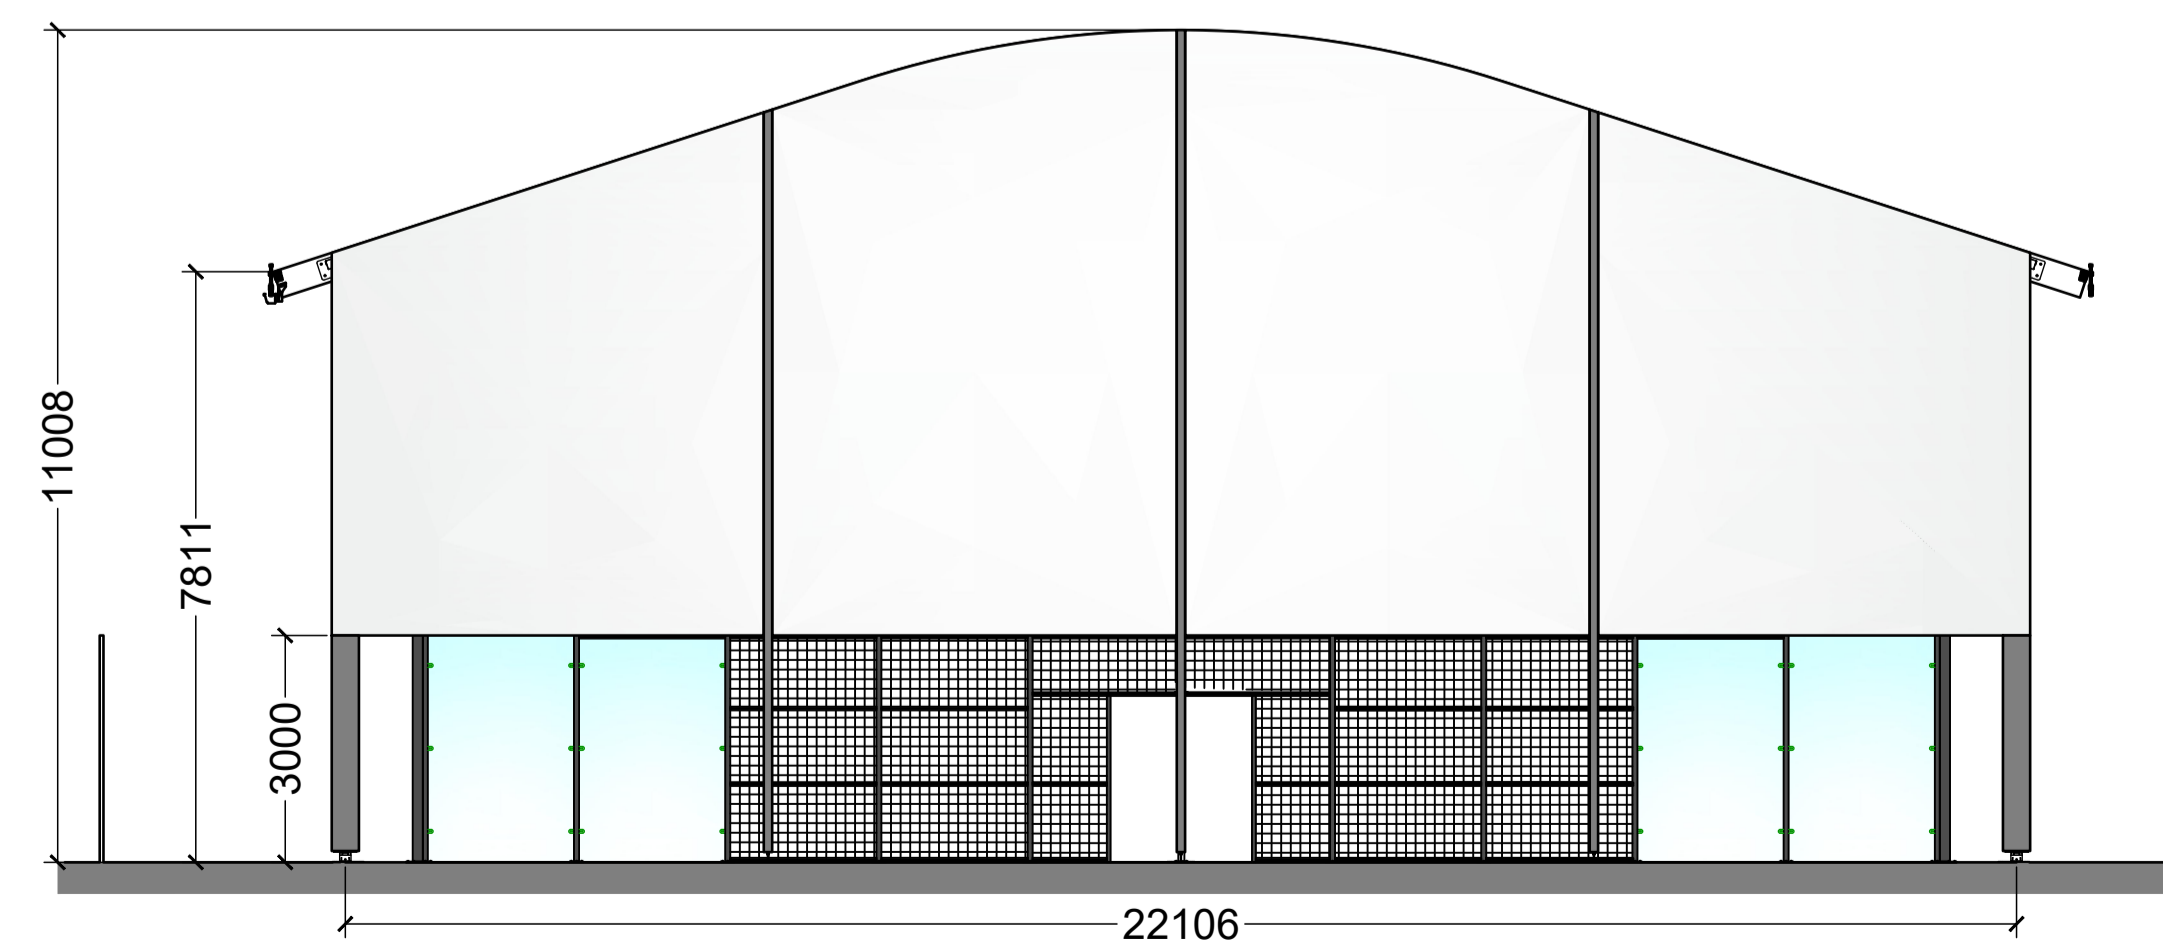

C	Reduce the drawing to 1 option	LS	09.03.23
B	Alternate Location	AP	03.11.22
REV:	DESCRIPTION:	BY:	DATE:
STATUS: DRAFT DESIGN			
CLIENT: GAME4PADEL			
SITE: SHAW LANE			
TITLE: SITE PLAN			
SCALE:	DATE:	DRAWN:	CHECKED:
1:100 @A1	23.03.22	AC	AP
PROJECT No:	DRAWING No:	REVISION:	
2203-20	003	C	

PADELTECH

Head office
Unit 7, 4-5 Lochside Way, Edinburgh, EH12 9DT
+44(0)131 581 8683
Southern office
Suite 3, Lake View House, Wilton Drive, Tournament Fields,
Warwick, CV34 6RG
+44(0)1926 679 586