


THE ORDNANCE SURVEY DATA ON THIS PLAN HAS BEEN REPRODUCED FROM ORDNANCE SURVEY © BY PERMISSION OF ORDNANCE SURVEY © ON BEHALF OF THE CONTROLLER OF HER MAJESTY'S STATIONERY OFFICE. © CROWN COPYRIGHT 2007. ALL RIGHTS RESERVED. LICENCE No. 100041040

METRES - SCALE 1:250

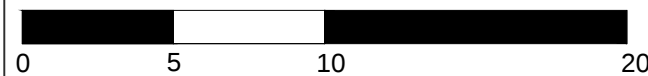

PHOENIX LANE

REPLACE 2m HIGH FENCE WITH NEW 4m HIGH PALISADE SECURITY FENCE

REMOVE GATES AND REPLACE WITH NEW 4m HIGH PALISADE SECURITY FENCE

REPLACE 2m HIGH FENCE WITH NEW A 4m HIGH PALISADE SECURITY FENCE

REPLACE 2m HIGH FENCE WITH NEW A 4m HIGH PALISADE SECURITY FENCE

2m HIGH PALISADE SECURITY FENCE

2m HIGH PALISADE SECURITY FENCE

REPLACE 2m HIGH FENCE WITH NEW A 4m HIGH PALISADE SECURITY FENCE

BARROWFIELD ROAD

KEY



APPLICATION AREA
SOME 0.243 Ha (0.60 ACRES)
SHOWN EDGED RED



DOWNWARD FACING HOODED FLOODLIGHT
SHOWN THUS



AMENITY LIGHT AT THE SIDE OF DOORWAYS
SHOWN THUS

GU = GULLEY
MH = INSPECTION CHAMBER OR MANHOLE

BAKER BARNETT LIMITED

DRAWING APPROVED BY: NSB

ISSUE: FOR TOWN AND
COUNTRY PLANNING
APPROVAL

DATE: 21/11/2018

A	06/11/2018	KHS	ADD OIL AND GLYCOL TANKS
-	13/09/2018	KHS	ORIGINAL DRAWING
Rev	Date	By	Details



Regent Park Energy Limited

Edwinstowe House, High Street, Edwinstowe, Nottinghamshire, NG21 9PR
Tel: 01623 827927 Fax: 01623 827930
E-mail: info@alkane.co.uk Website: http://www.alkane.co.uk



Baker Barnett
Planning & Architectural Services

Unit 10 □ Markham Vale Environment Centre
Markham Lane □ Markham Vale
Chesterfield □ Derbyshire □ S44 5HY
Tel: +44 (0)1246 276868
E-mail: info@baker-barnett.co.uk
Website: www.baker-barnett.co.uk



Directors: Neil S. Baker, MRICS, FCABE □ Jill Baker
Company No. 4615855 VAT Reg No. 657 9483 75

©Copyright. This drawing has been prepared for Regent Park Energy Ltd by Baker Barnett Ltd. The plant information, process details and system design shown on this drawing is confidential to and belongs to Regent Park Energy Ltd. The drawing must not be reproduced in whole or part without the prior written approval of Regent Park Energy Ltd or their agents Baker Barnett Ltd.

Project: **PROPOSED CHANGE OF USE OF THE
HICKLETON ENERGY PARK, OFF
BARROWFIELD ROAD, THURNSCOE**

Client: **REGENT PARK ENERGY LIMITED**

Title: **PROPOSED SITE PLAN**

Scale	1:250	Drg No:
Size	A2	
		12-2401-103 Rev A

PLEASE CONTACT BAKER BARNETT LIMITED ON 01246 276868
IMMEDIATELY IF THIS DRAWING HAS NOT BEEN APPROVED FOR ISSUE. IF
THIS DRAWING HAS NOT BEEN SIGNED, BAKER BARNETT LIMITED WILL
ACCEPT NO LIABILITY FOR ITS USE.