





typical arena

outline specification

riding surface
 equestrian grade silica sand with ecofibres
 on crushed stone base
 on geotextile membrane

perimeter fence
 traditional timber post & rail fence with
 3 rails and kickboard

gate
 3.6m wide traditional timber gate on posts

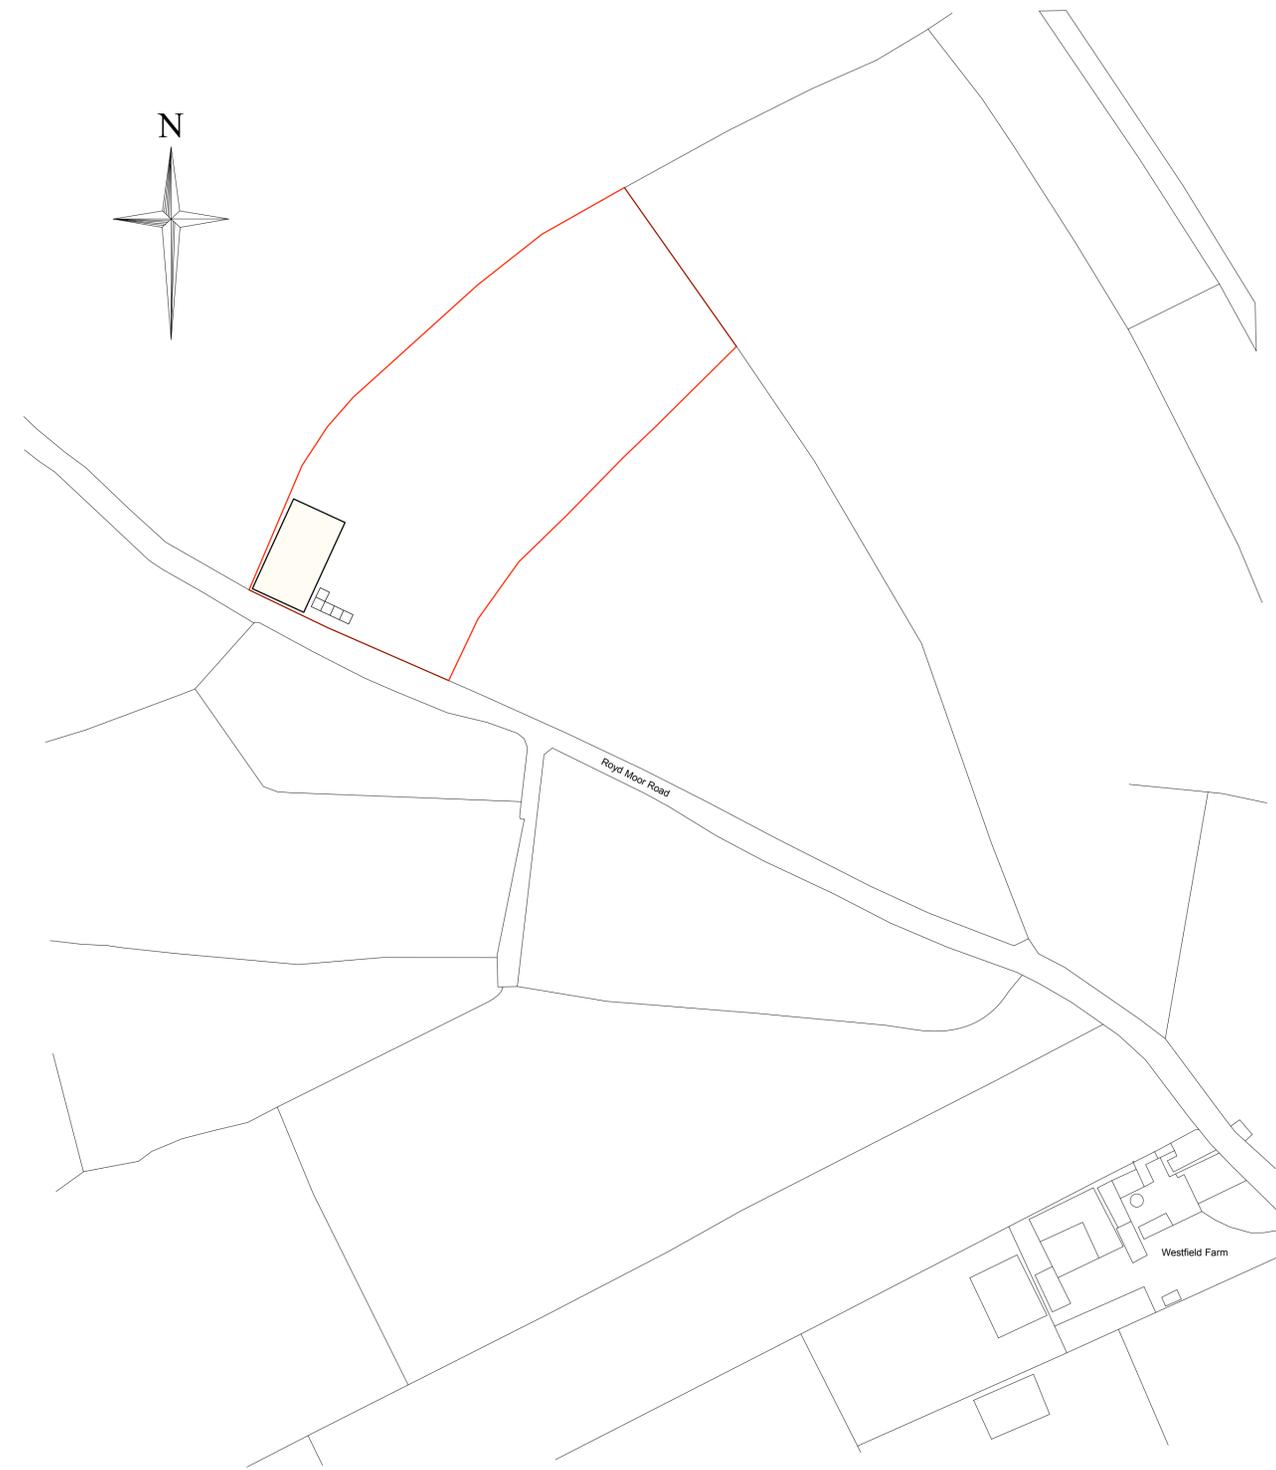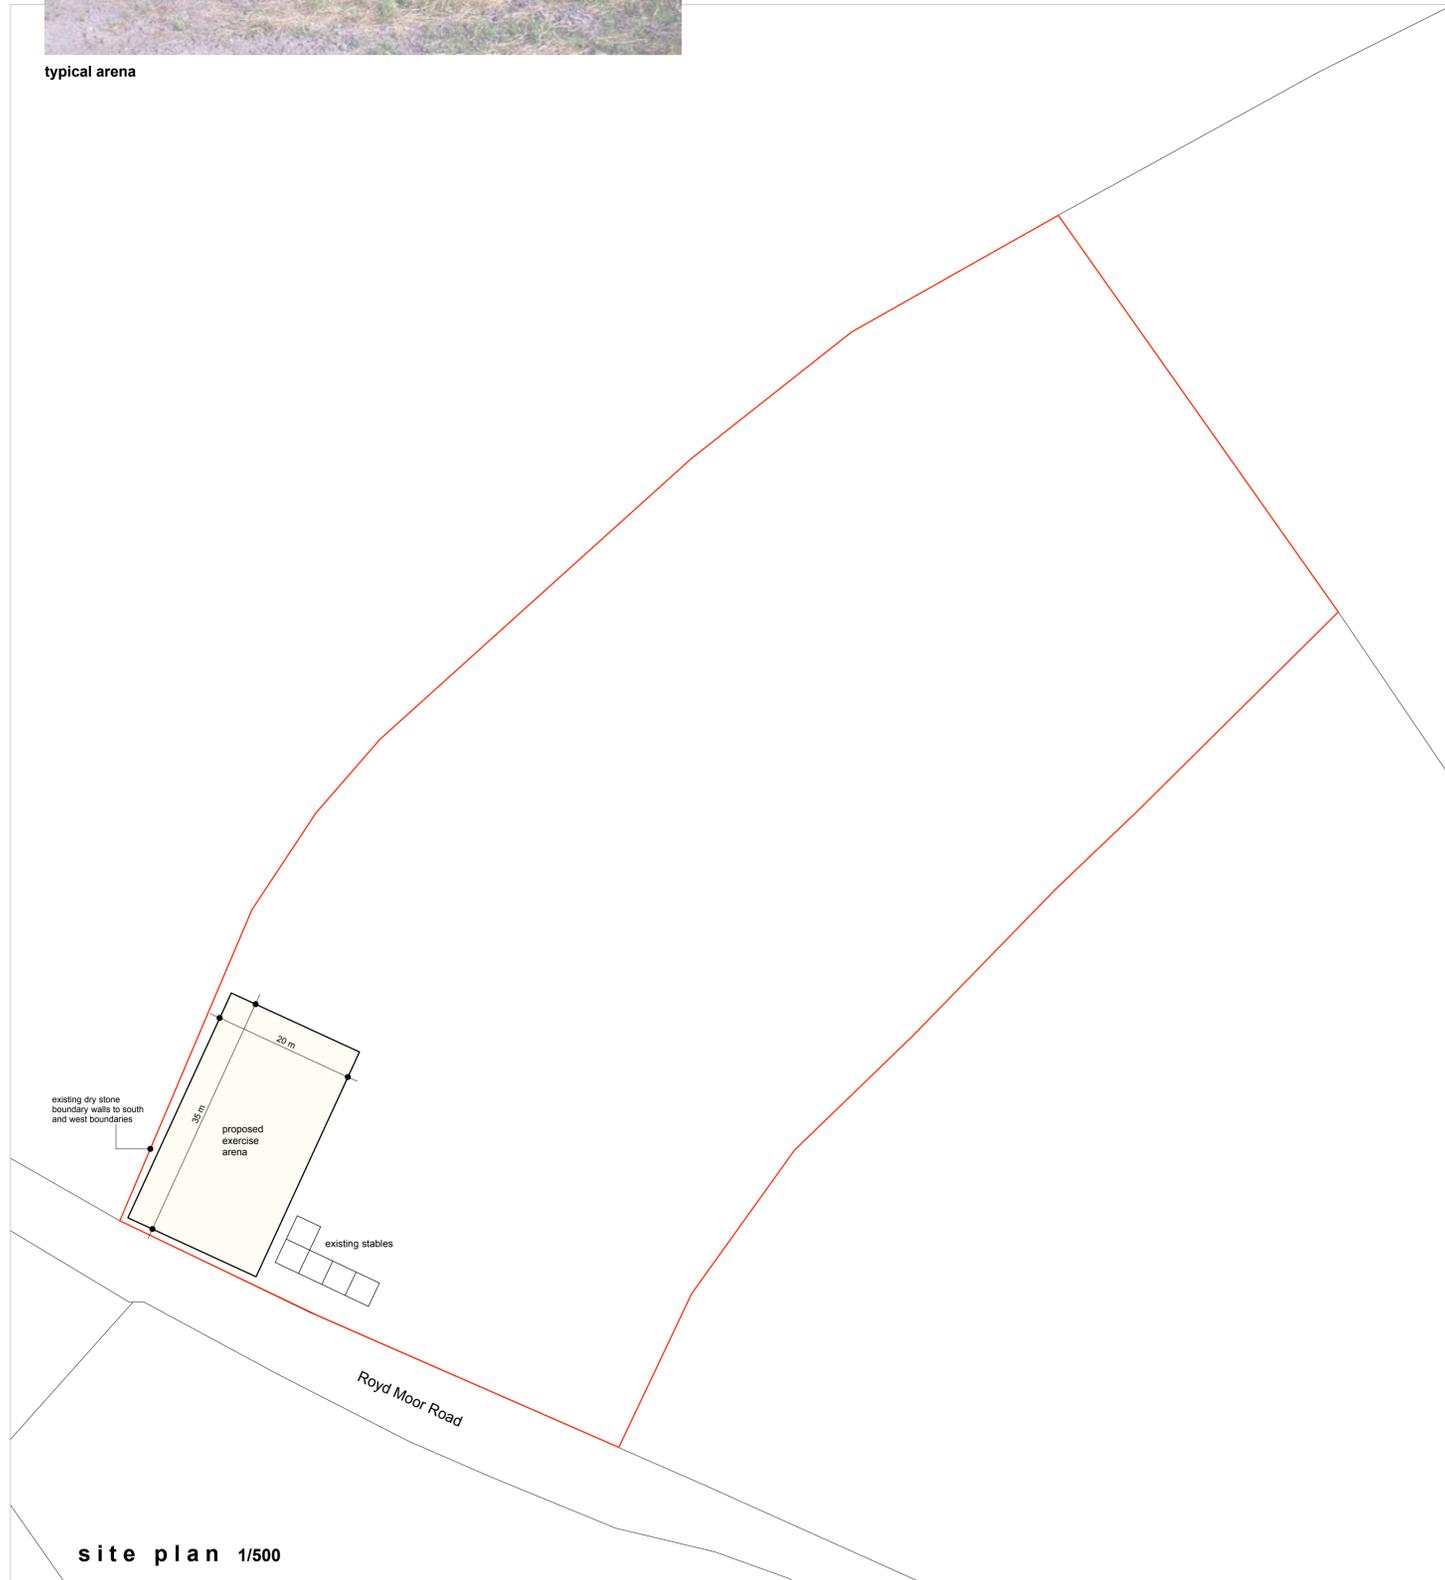

This drawing has been prepared specifically for the purpose of obtaining Planning Permission and/or Building Regulation Approval. Its suitability for other purposes, without supplementary details and specifications cannot be guaranteed. The Permissions and/or Approvals are beyond the Architects control, and no guarantee that such will be granted is given or to be inferred by reason of the preparation of this drawing. Only figured dimensions are to be used. All dimensions to be checked on site. This drawing together with the design is the property and copyright of the Architect and must not be reproduced without prior written permission.

rev.	description	date	drawn	approved
P01	Drawing originated	20.06.16	JS	AS



project proposed equestrian exercise arena
 at
 Royd Moor Road
 Thurlstone, Sheffield
 S36 9RW
 for
 Mr & Mrs L Barden

title site plan as proposed
 number 16068D-01-P01
 scale 1:500
 size A1