


Notes:
 Drawings are based on survey data and may not accurately represent what is physically present. Do not scale from this drawing. All dimensions are to be verified on site before proceeding with the work. All dimensions are in millimeters unless noted otherwise

Scale 1:20

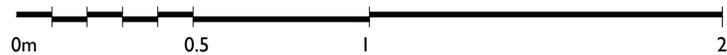

Project Name: Elsecar Visitor Centre

Address: Elsecar Heritage Centre,
 Wath Rd, Elsecar,
 Barnsley S74 8HJ

Client: BMBC

Drawn By: JD Checked By: JW

Size & Scale: 1:20 @ A1

Status: For Consent

Project Number: 2024-003

Drawing Number: 102

Drawing Title: Existing North Elevation

