



**Photos of Store**

Store Name: Petrol Dearnside  
 Store No: 3415  
 Futurama W.O: 129368  
 Store Type: Everyday Convenience - Mainstream  
 Programme: Roll Back  
 CAD reference: P2F5M2

Address: The Cross, Silkstone,  
 Barnsley, South Yorkshire  
 S75 4LX  
 Revision: Original Scheme  
 Author: AH

**Please note:**  
 Astley Signs are responsible for confirming the; fascia name, fascia opening hours, totem services & totem opening hours for this store prior to manufacture.

Olympia House  
 Lockwood Court  
 Middleton Grove  
 Leeds  
 LS11 5TY  
 United Kingdom  
 Telephone: 0113 270 5595  
 Facsimile: 0113 277 1143  
 E-mail: [postbox@futura.ltd.uk](mailto:postbox@futura.ltd.uk)





**Photos of Store**

Store Name: Petrol Dearnside  
 Store No: 3415  
 Futurama W.O: 129368  
 Store Type: Everyday Convenience - Mainstream  
 Programme: Roll Back  
 CAD reference: P2F5M2


Address: The Cross, Silkstone,  
 Barnsley, South Yorkshire  
 S75 4LX  
 Revision: Original Scheme  
 Author: AH

**Please note:**  
 Astley Signs are responsible for confirming the; fascia name, fascia opening hours, totem services & totem opening hours for this store prior to manufacture.

Olympia House  
 Lockwood Court  
 Middleton Grove  
 Leeds  
 LS11 5TY  
 United Kingdom

Telephone: 0113 270 5595  
 Facsimile: 0113 277 1143  
 E-mail: [postbox@futurama.ltd.uk](mailto:postbox@futurama.ltd.uk)



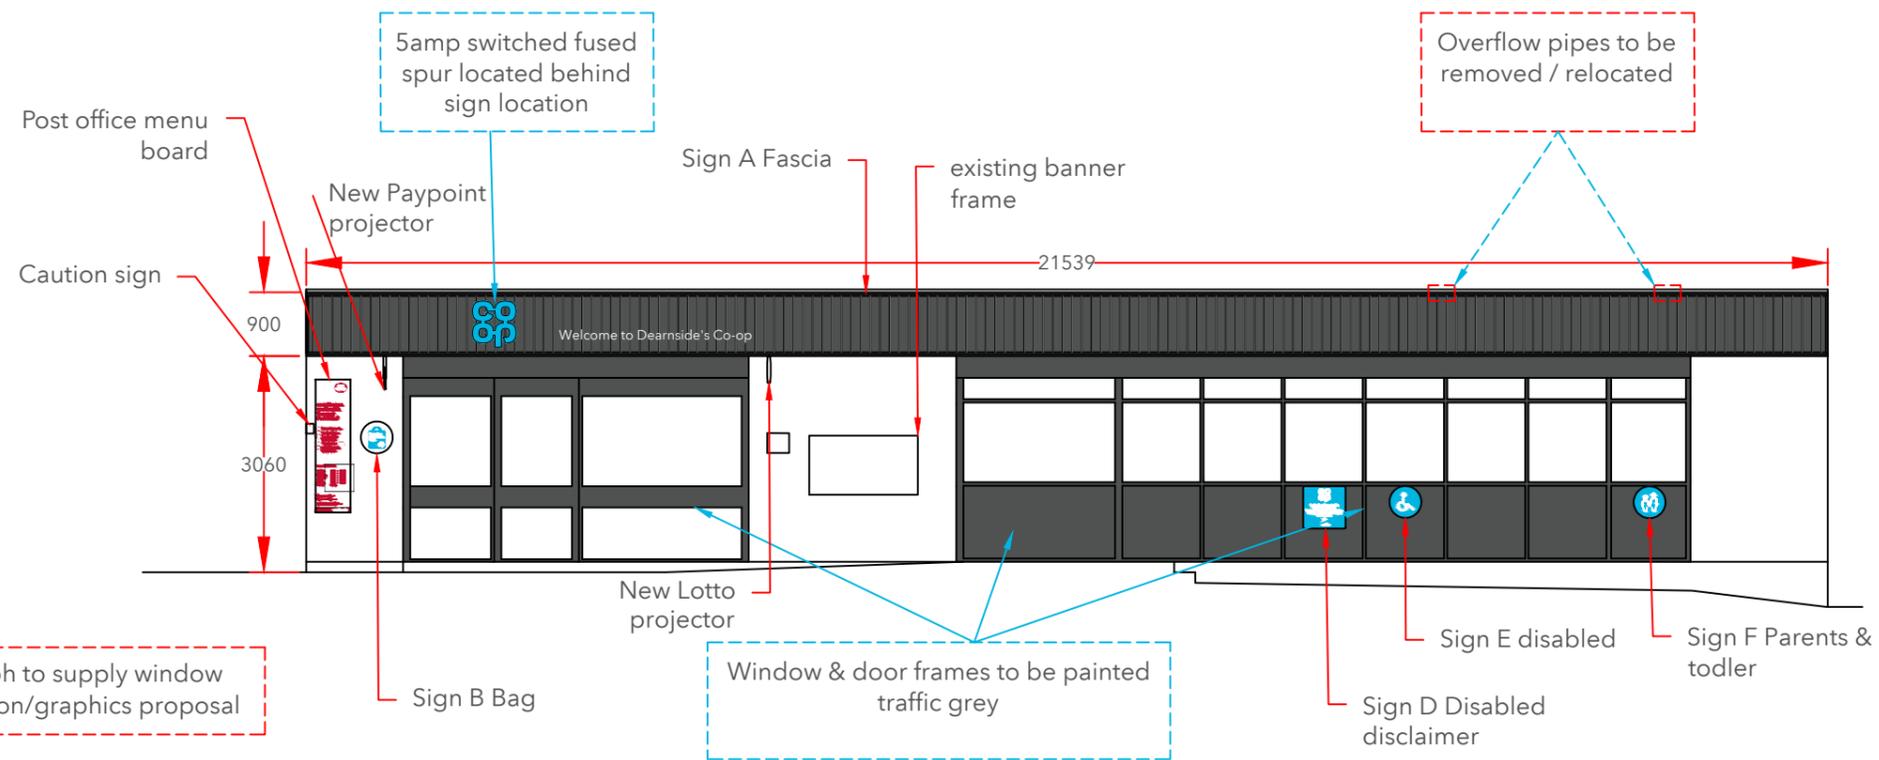

Elevation 1  
Scale 1:100 @A3



**Proposed Elevation**

Store Name: Petrol Dearnside  
 Store No: 3415  
 Futurama W.O: 129368  
 Store Type: Everyday Convenience - Mainstream  
 Programme: Roll Back  
 CAD reference: P2F5M2


Address: The Cross, Silkstone,  
 Barnsley, South Yorkshire  
 S75 4LX  
 Revision: Original Scheme  
 Author: AH

**Please note:**  
 Astley Signs are responsible for confirming the; fascia name, fascia opening hours, totem services & totem opening hours for this store prior to manufacture.

Olympia House  
 Lockwood Court  
 Middleton Grove  
 Leeds  
 LS11 5TY  
 United Kingdom

Telephone: 0113 270 5595  
 Facsimile: 0113 277 1143  
 E-mail: [postbox@futurama.ltd.uk](mailto:postbox@futurama.ltd.uk)



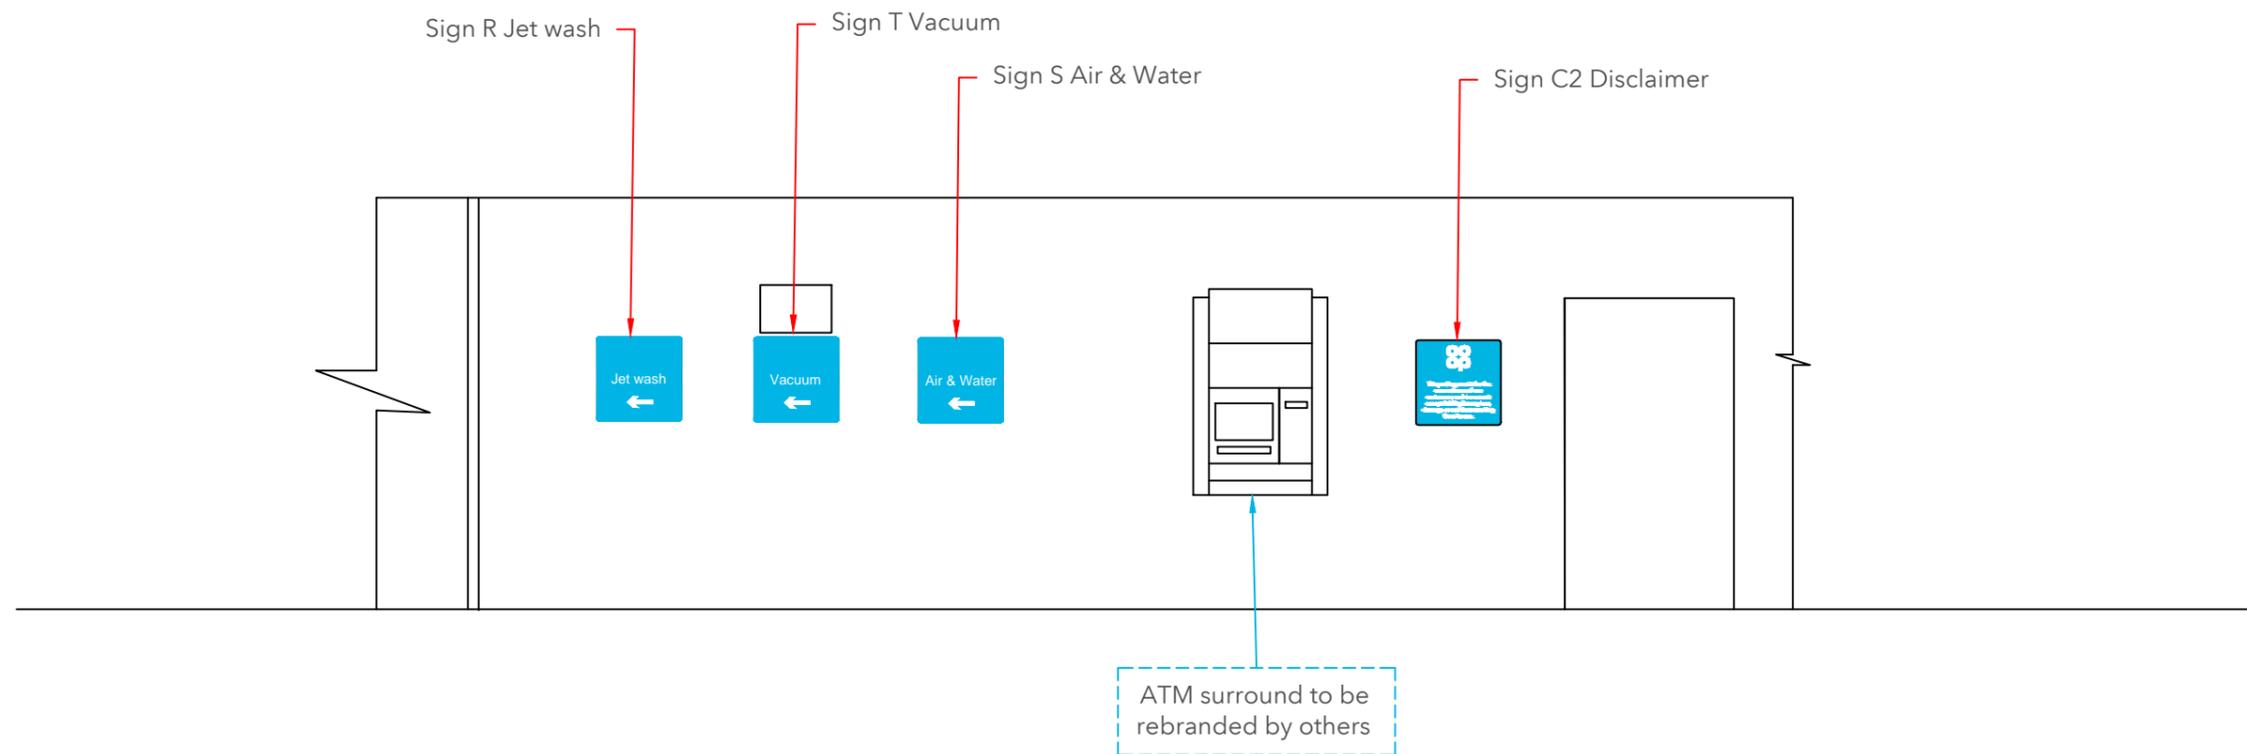

Elevation 2  
Scale 1:50@A3



Proposed Elevation

Store Name: Petrol Dearnside  
 Store No: 3415  
 Futurama W.O: 129368  
 Store Type: Everyday Convenience - Mainstream  
 Programme: Roll Back  
 CAD reference: P2F5M2

Address: The Cross, Silkstone,  
 Barnsley, South Yorkshire  
 S75 4LX  
 Revision: Original Scheme  
 Author: AH


**Please note:**  
 Astley Signs are responsible for confirming the; fascia name, fascia opening hours, totem services & totem opening hours for this store prior to manufacture.

Olympia House  
 Lockwood Court  
 Middleton Grove  
 Leeds  
 LS11 5TY  
 United Kingdom

Telephone: 0113 270 5595  
 Facsimile: 0113 277 1143  
 E-mail: [postbox@futurama.ltd.uk](mailto:postbox@futurama.ltd.uk)

delivering  
 branded  
 environments™



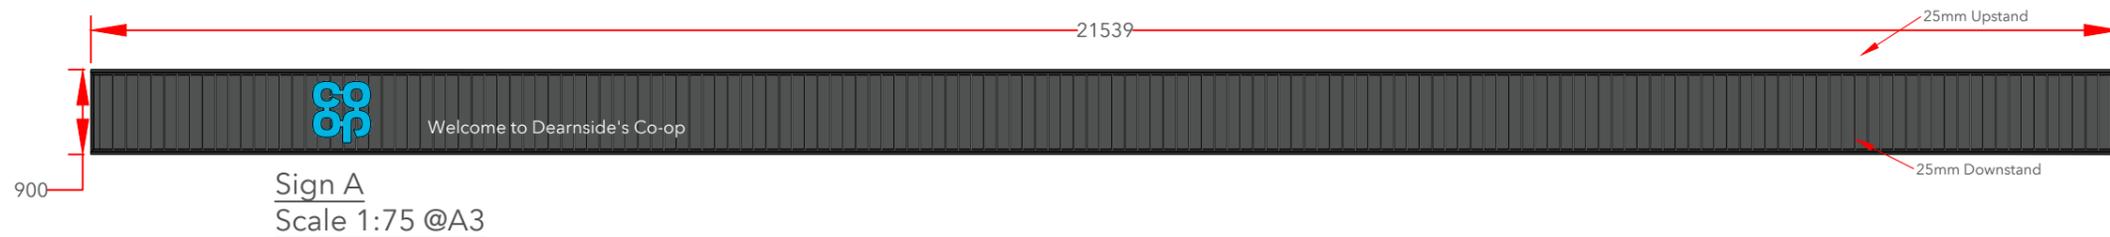

### Sign A Specifications:

#### Fascia

Aluminium slat fascia to suit site conditions.

Fascia constructed from individual Aluminium extrusions. Perimeter support extrusion fixed to the building substrate with suitable fixings, Aluminium vertical slats mounted and fixed to the support extrusion and trimmed around the perimeter with a chamfered trim.

Slat and trim to be finished Dark Grey Wood effect:  
Decoral powder coating: 8G-940-A005 (lab code FP 714/38)  
Decoral sublimatic Film: 2217/19 L.  
(CFP-EX-I/M & CFP-EX-G/DG & CFP-EX-H/DG & CFP-EX-A/DG)


#### Logo

650mm Single sided built up logo.(CFP-L-WM0650-WM/B)  
Steel mounting plate with individual built-up internally illuminated letters. Mounting plate to be 3mm Mild Steel fixed to building substrate with brass locator fixings.

3D built-up letters to have aluminium sides, 50mm deep with 5mm Co-op BLUE acrylic faces. All visible edges, aluminium returns & mounting plate to be finished Silver RAL 9006 60% gloss.  
Internally illuminated by white LEDs.

#### Letters

"Welcome to Anytown Co-op" 190mm to match 500mm/650mm logo to be from 5mm WHITE Perspex 069 Acrylic on locator snap fixings.(CFP-WL0650-A/W)

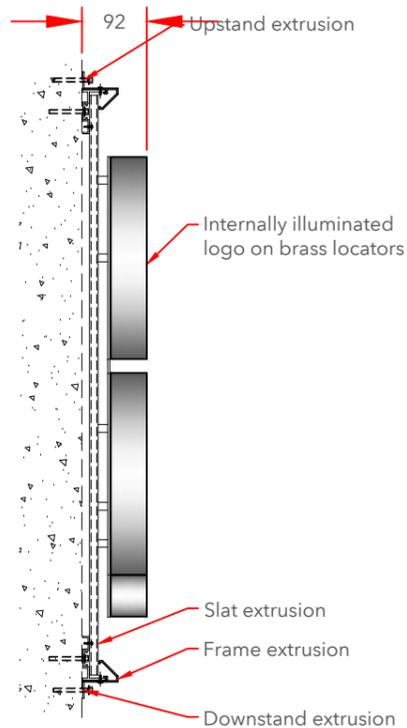

Logo Cross Section  
Scale 1:10 @A3



### Collections

Store Name: Petrol Dearnside  
Store No: 3415  
Futurama W.O: 129368  
Store Type: Everyday Convenience - Mainstream  
Programme: Roll Back  
CAD reference: P2F5M2

Address: The Cross, Silkstone,  
Barnsley, South Yorkshire  
S75 4LX  
Revision: Original Scheme  
Author: AH

#### **Please note:**

Astley Signs are responsible for confirming the; fascia name, fascia opening hours, totem services & totem opening hours for this store prior to manufacture.

Olympia House  
Lockwood Court  
Middleton Grove  
Leeds  
LS11 5TY  
United Kingdom

Telephone: 0113 270 5595  
Facsimile: 0113 277 1143  
E-mail: [postbox@futurama.ltd.uk](mailto:postbox@futurama.ltd.uk)


delivering  
branded  
environments™






Sign B - Scale 1:10

450mm dia parking roundel "Remember your reusable bags". 3mm ACM with applied vinyl display & anti-graffitti laminate. Non-illuminated. (CFP-CP-0450-I002)

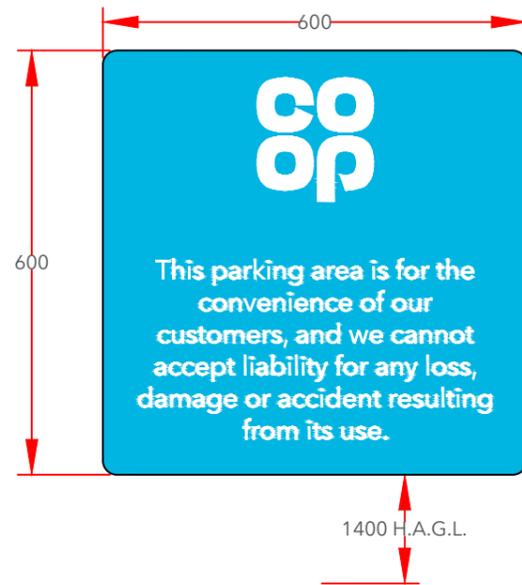


Signs C1, C2 - Scale 1:10

600mm x 600mm parking sign "Disclaimer". 3mm ACM with applied vinyl display & anti-graffitti laminate. 20mm radius corners. Non-illuminated. (CFP-CP-0600-I028)

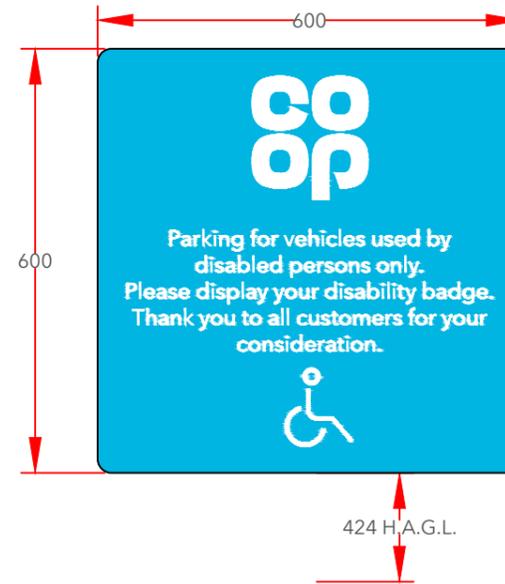

Sign D - Scale 1:10

600mm x 600mm parking sign "Disabled". 3mm ACM with applied vinyl display & anti-graffitti laminate. 20mm radius corners. Non-illuminated. (CFP-CP-0600-I030)

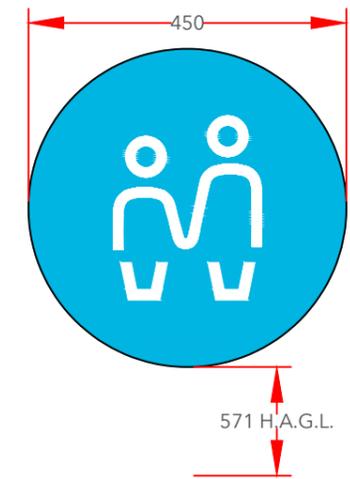

Sign E - Scale 1:10

450mm dia parking roundel "Parent & Toddler". 3mm ACM with applied vinyl display & anti-graffitti laminate. Non-illuminated. (CFP-CP-0450-I014)



### Collections

Store Name: Petrol Dearnside  
 Store No: 3415  
 Futurama W.O: 129368  
 Store Type: Everyday Convenience - Mainstream  
 Programme: Roll Back  
 CAD reference: P2F5M2


Address: The Cross, Silkstone,  
 Barnsley, South Yorkshire  
 S75 4LX  
 Revision: Original Scheme  
 Author: AH

**Please note:**  
 Astley Signs are responsible for confirming the; fascia name, fascia opening hours, totem services & totem opening hours for this store prior to manufacture.

Olympia House  
 Lockwood Court  
 Middleton Grove  
 Leeds  
 LS11 5TY  
 United Kingdom

Telephone: 0113 270 5595  
 Facsimile: 0113 277 1143  
 E-mail: postbox@futura.ltd.uk



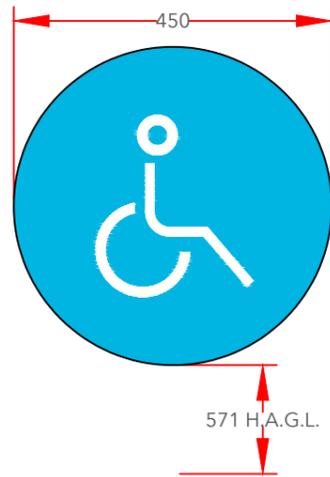



Sign F - Scale 1:10

450mm dia parking roundel "Disabled".  
3mm ACM with applied vinyl display &  
anti-graffitti laminate. Non-illuminated.  
(CFP-CP-0450-I003)



Sign G - Scale 1:10

600mm x 600mm "Deliveries (arrow)"  
non-standard parking sign.  
3mm ACM with applied vinyl display &  
anti-graffitti laminate. 20mm radius  
corners. Non-illuminated.  
(CFP-CP-129368 - G)

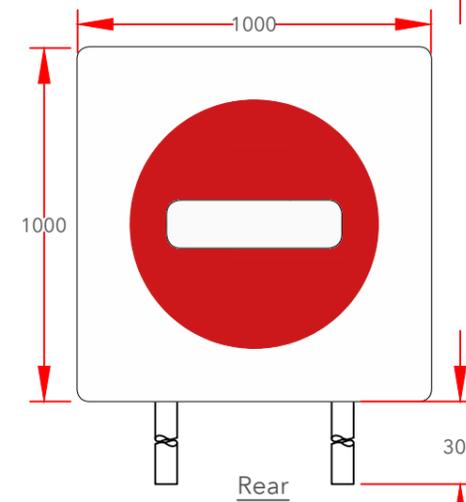
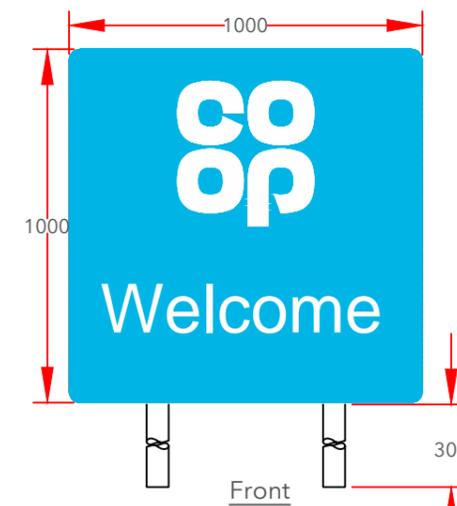


Sign H - Scale 1:20

Double sided twin pole non-standard  
parking sign 1000mm x 1000mm. Flat ACM  
panel with applied vinyl display, anti-graffitti  
laminate and round corners.  
Non-illuminated.

(CFP-CP-129368 - H)

2off new poles 1300mm long. Base  
plates & spigots required

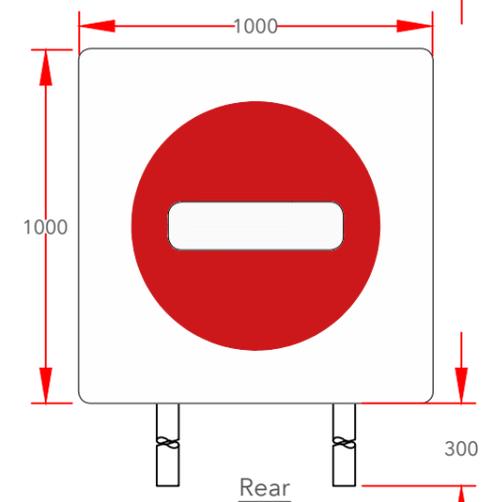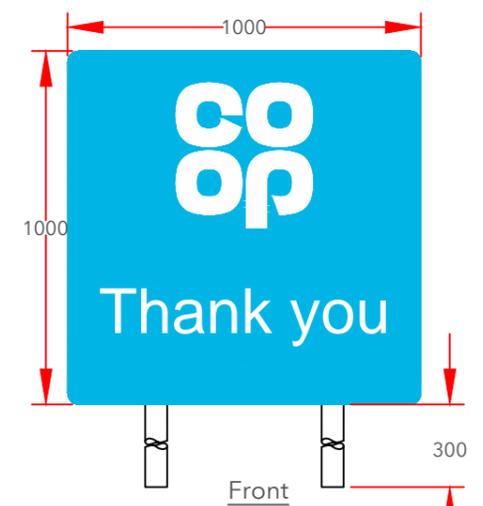

Sign I - Scale 1:20

Double sided twin pole non-standard  
parking sign 1000mm x 1000mm. Flat ACM  
panel with applied vinyl display, anti-graffitti  
laminate and round corners.  
Non-illuminated.

(CFP-CP-129368 - I)

2off new poles 1300mm long. Base  
plates & spigots required



### Collections

Store Name: Petrol Dearnside  
Store No: 3415  
Futurama W.O: 129368  
Store Type: Everyday Convenience - Mainstream  
Programme: Roll Back  
CAD reference: P2F5M2

Address: The Cross, Silkstone,  
Barnsley, South Yorkshire  
Revision: S75 4LX  
Original Scheme  
Author: AH

**Please note:**  
Astley Signs are responsible for  
confirming the; fascia name,  
fascia opening hours, totem  
services & totem opening hours  
for this store prior to  
manufacture.

Olympia House  
Lockwood Court  
Middleton Grove  
Leeds  
LS11 5TY  
United Kingdom

Telephone: 0113 270 5595  
Facsimile: 0113 277 1143  
E-mail: [postbox@futurama.ltd.uk](mailto:postbox@futurama.ltd.uk)






Sign R - Scale 1:10

600mm x 600mm "Jet wash" non-standard parking sign. 3mm ACM with applied vinyl display & anti-graffitti laminate. 20mm radius corners. Non-illuminated. (CFP-CP-129368 - R)



Sign S - Scale 1:10

600mm x 600mm "Air & Water" non-standard parking sign. 3mm ACM with applied vinyl display & anti-graffitti laminate. 20mm radius corners. Non-illuminated. (CFP-CP-129368 - S)

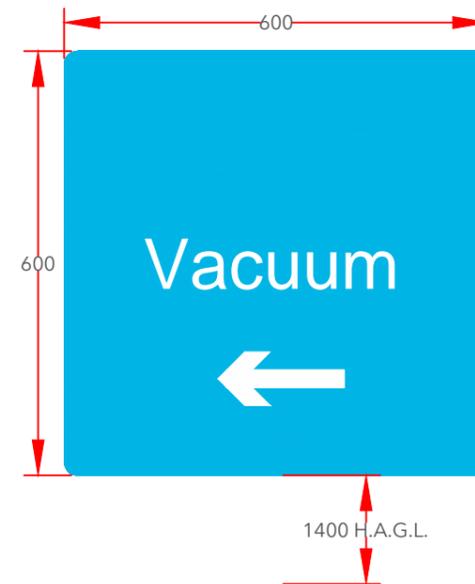

Sign T - Scale 1:10

600mm x 600mm "Vacuum" non-standard parking sign. 3mm ACM with applied vinyl display & anti-graffitti laminate. 20mm radius corners. Non-illuminated. (CFP-CP-129368 - T)



Sign U1 , U2 - Scale 1:10

600mm x 600mm "Staff parking" non-standard parking sign. 3mm ACM with applied vinyl display & anti-graffitti laminate. 20mm radius corners. Non-illuminated. (CFP-CP-129368- I)



Collections

Store Name: Petrol Dearnside  
 Store No: 3415  
 Futurama W.O: 129368  
 Store Type: Everyday Convenience - Mainstream  
 Programme: Roll Back  
 CAD reference: P2F5M2




Address: The Cross, Silkstone, Barnsley, South Yorkshire  
 S75 4LX  
 Revision: Original Scheme  
 Author: AH

**Please note:**  
 Astley Signs are responsible for confirming the; fascia name, fascia opening hours, totem services & totem opening hours for this store prior to manufacture.

Olympia House  
 Lockwood Court  
 Middleton Grove  
 Leeds  
 LS11 5TY  
 United Kingdom

Telephone: 0113 270 5595  
 Facsimile: 0113 277 1143  
 E-mail: [postbox@futurama.ltd.uk](mailto:postbox@futurama.ltd.uk)



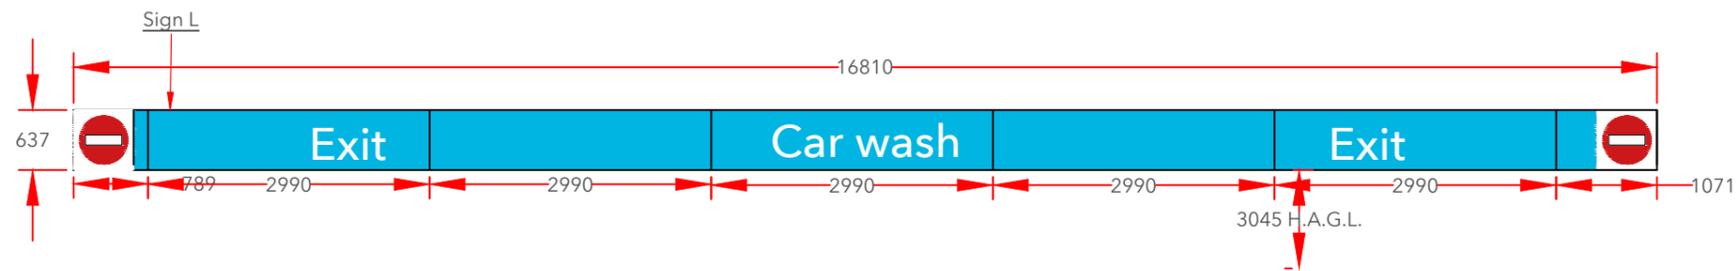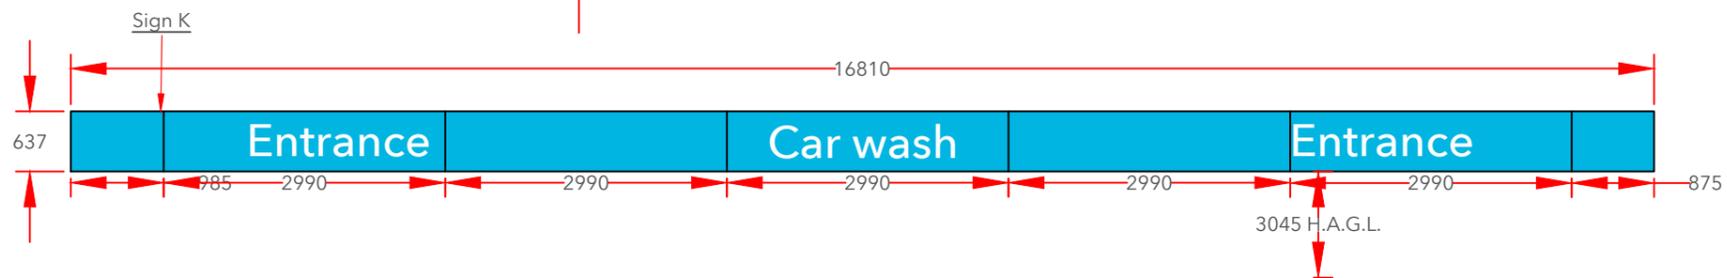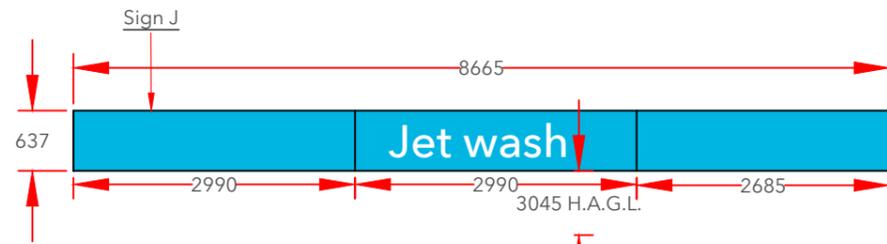

Signs J, K & L Specifications:

Flat aluminium panels with applied vinyl display.  
Non-illuminated

Scale 1:75



Collections

Store Name: Petrol Dearnside  
Store No: 3415  
Futurama W.O: 129368  
Store Type: Everyday Convenience - Mainstream  
Programme: Roll Back  
CAD reference: P2F5M2


Address: The Cross, Silkstone,  
Barnsley, South Yorkshire  
S75 4LX  
Revision: Original Scheme  
Author: AH

**Please note:**  
Astley Signs are responsible for confirming the; fascia name, fascia opening hours, totem services & totem opening hours for this store prior to manufacture.

Olympia House  
Lockwood Court  
Middleton Grove  
Leeds  
LS11 5TY  
United Kingdom

Telephone: 0113 270 5595  
Facsimile: 0113 277 1143  
E-mail: [postbox@futurama.ltd.uk](mailto:postbox@futurama.ltd.uk)



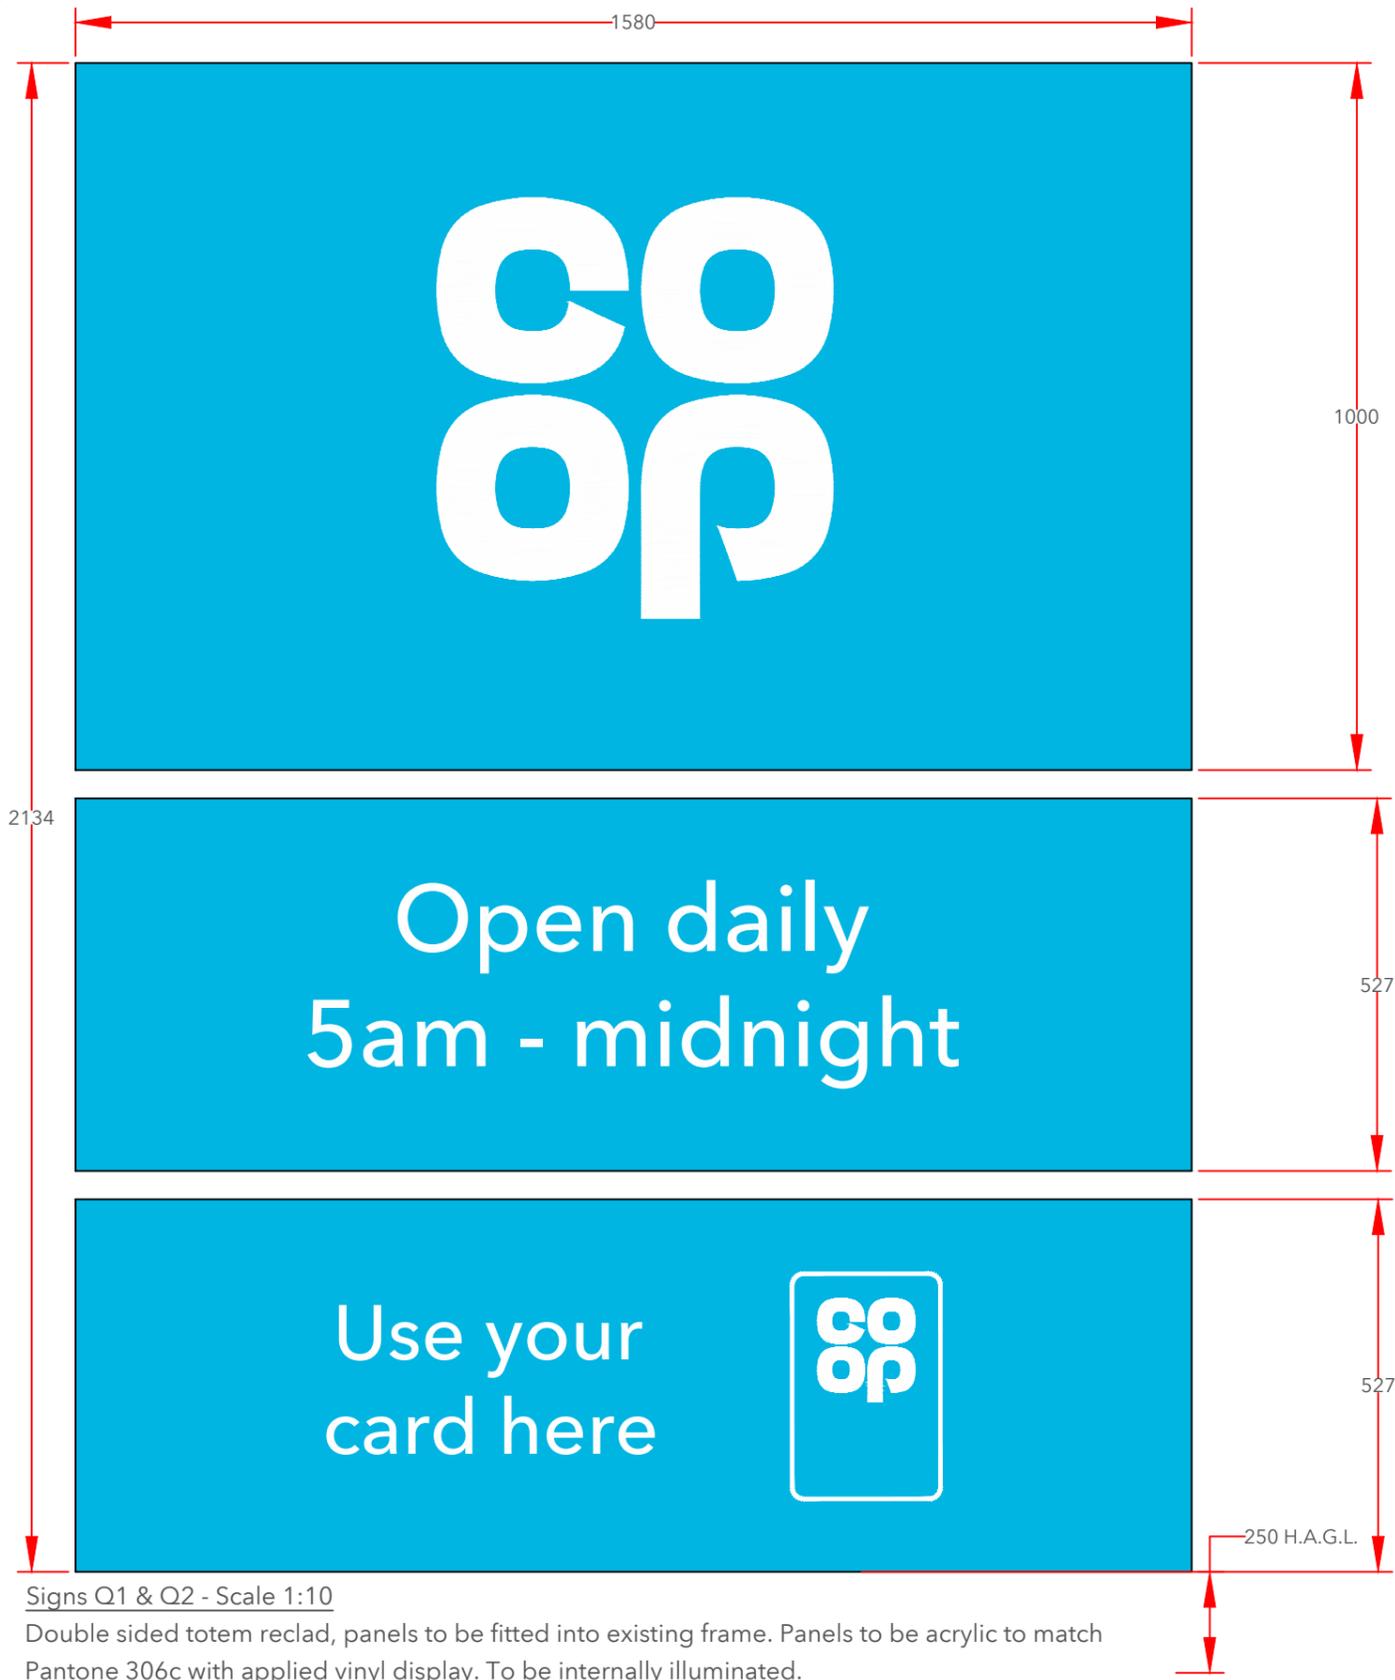

Signs Q1 & Q2 - Scale 1:10

Double sided totem reclud, panels to be fitted into existing frame. Panels to be acrylic to match Pantone 306c with applied vinyl display. To be internally illuminated.



Proposed



Existing



Collections

Store Name: Petrol Dearnside  
 Store No: 3415  
 Futurama W.O: 129368  
 Store Type: Everyday Convenience - Mainstream  
 Programme: Roll Back  
 CAD reference: P2F5M2


Address: The Cross, Silkstone, Barnsley, South Yorkshire  
 S75 4LX  
 Revision: Original Scheme  
 Author: AH

**Please note:**  
 Astley Signs are responsible for confirming the; fascia name, fascia opening hours, totem services & totem opening hours for this store prior to manufacture.

Olympia House  
 Lockwood Court  
 Middleton Grove  
 Leeds  
 LS11 5TY  
 United Kingdom

Telephone: 0113 270 5595  
 Facsimile: 0113 277 1143  
 E-mail: [postbox@futurama.ltd.uk](mailto:postbox@futurama.ltd.uk)



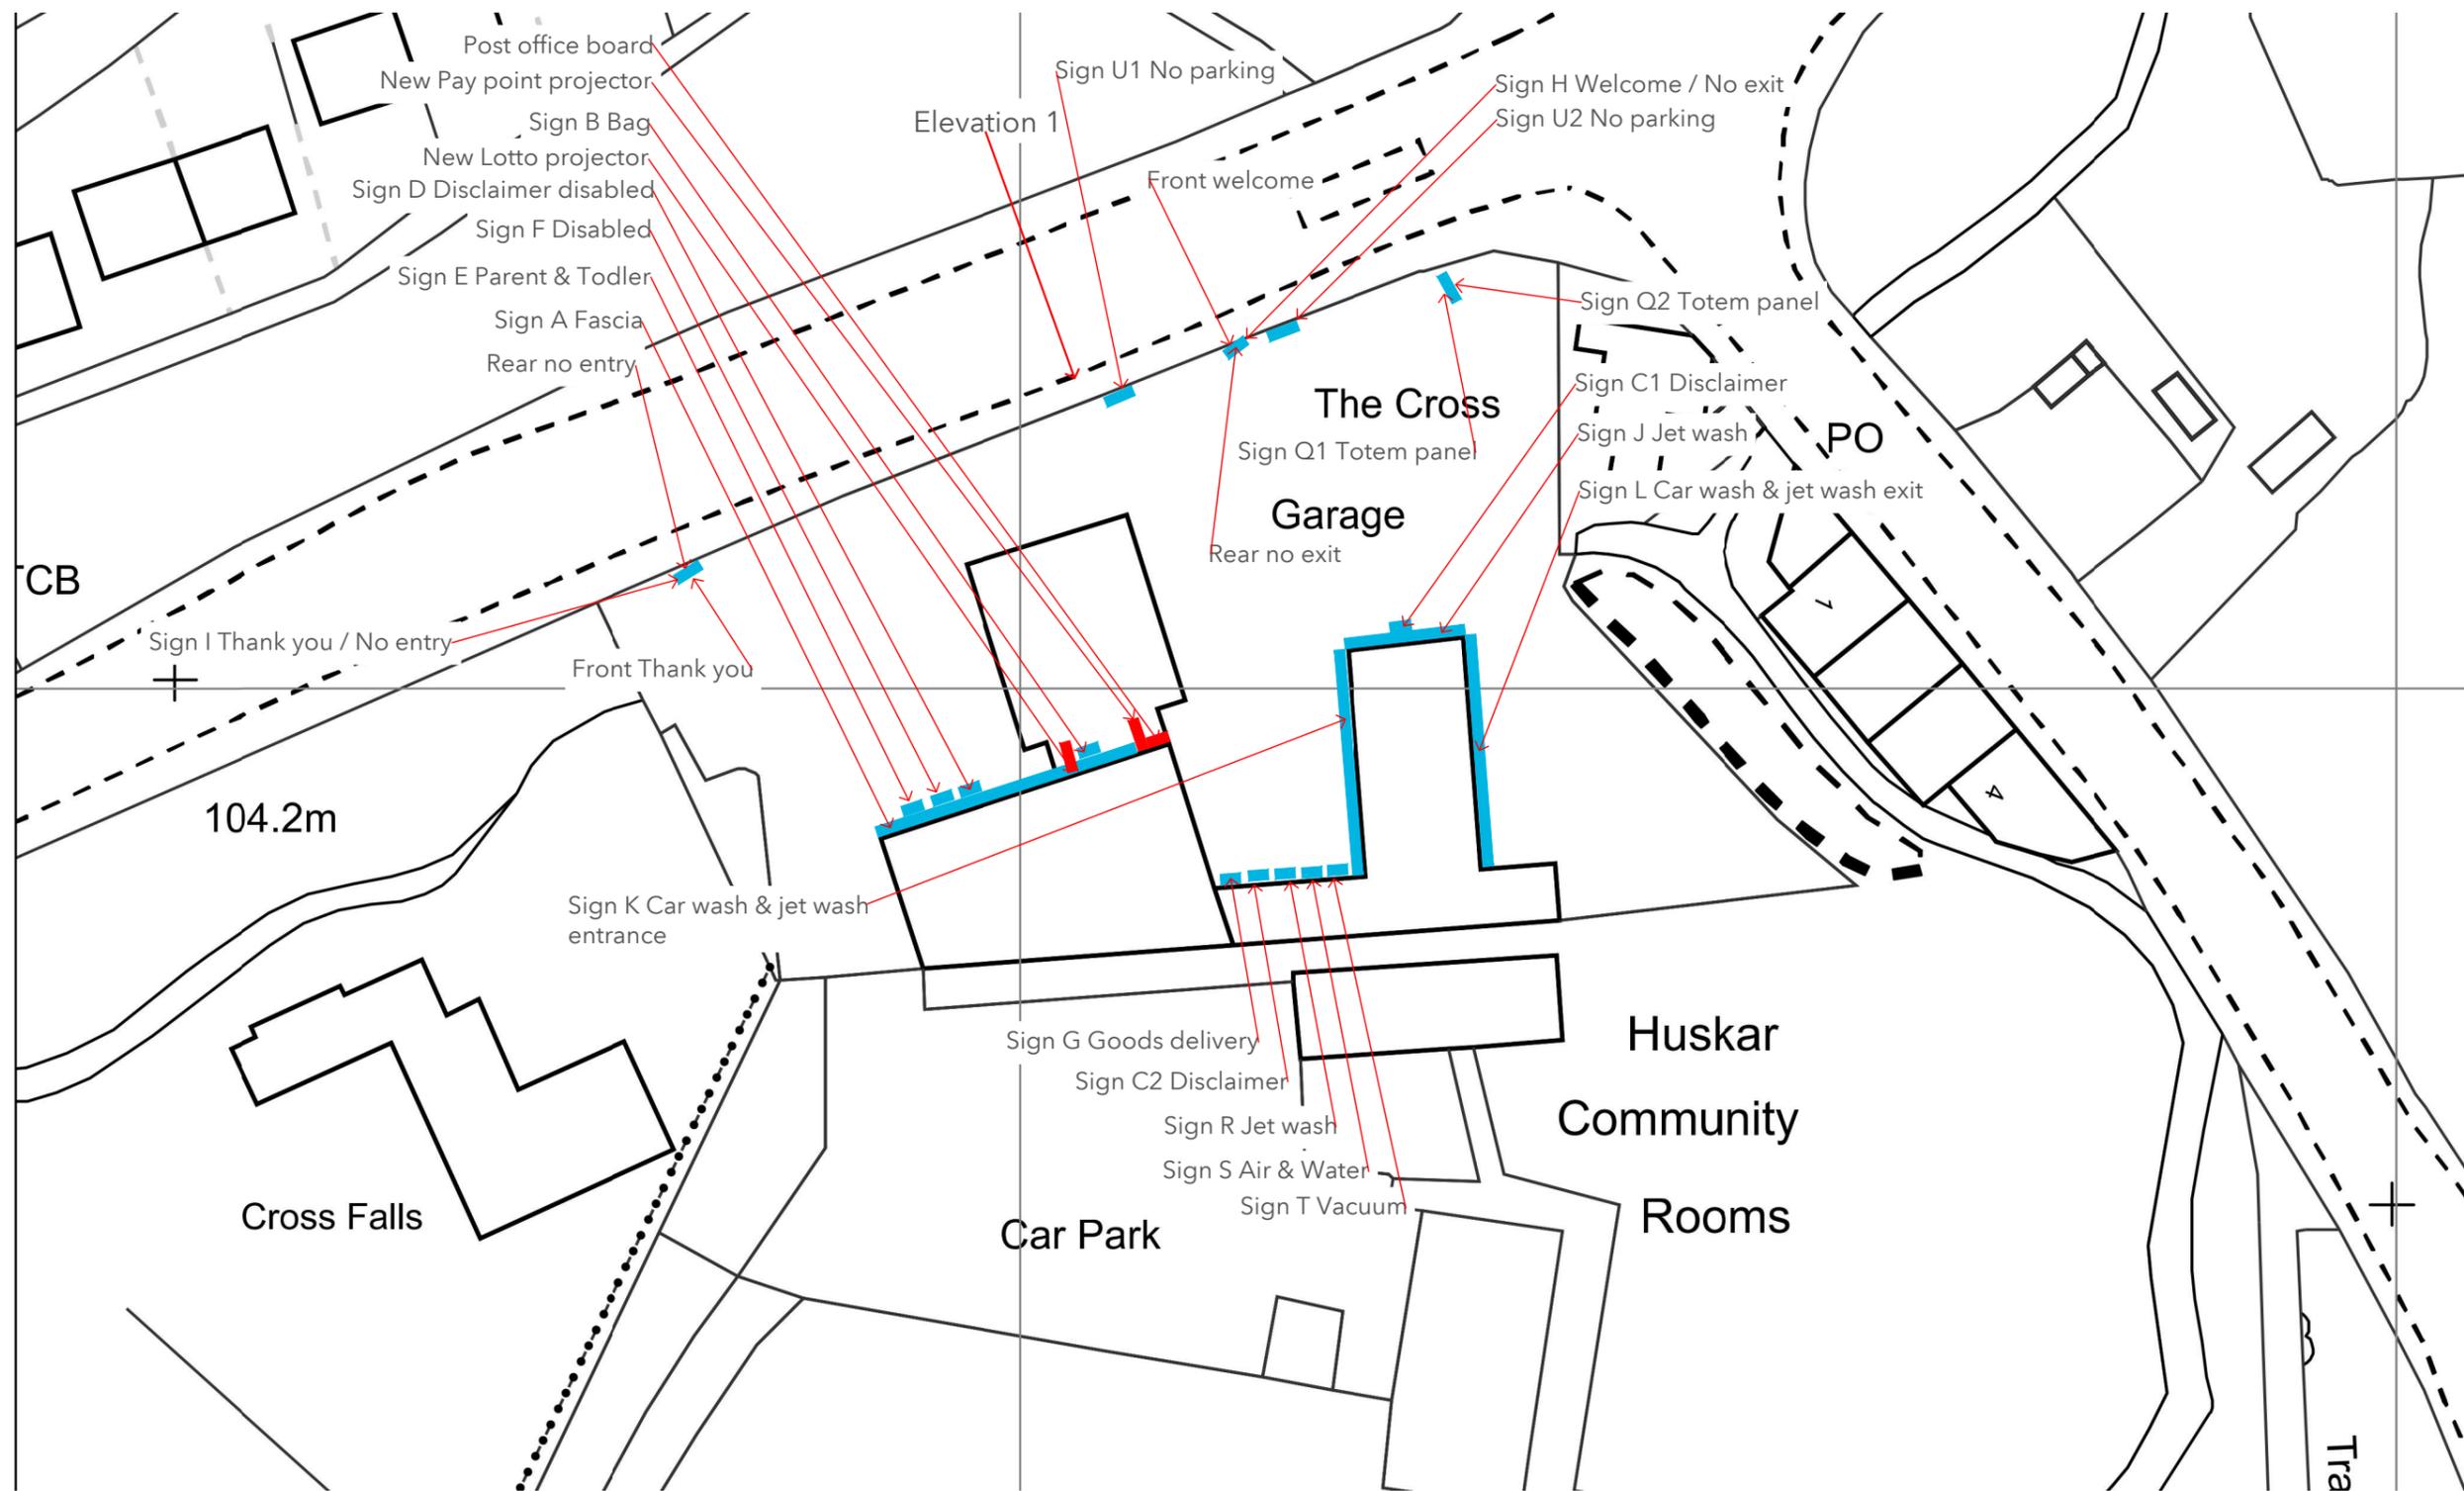

Key

Co-op signs

3rd Party signs



Site plan - Scale 1:500@A3

Store Name: Petrol Dearnside  
 Store No: 3415  
 Futurama W.O: 129368  
 Store Type: Everyday Convenience - Mainstream  
 Programme: Roll Back  
 CAD reference: P2F5M2

Address: The Cross, Silkstone,  
 Barnsley, South Yorkshire  
 S75 4LX  
 Revision: Original Scheme  
 Author: AH

**Please note:**  
 Astley Signs are responsible for confirming the; fascia name, fascia opening hours, totem services & totem opening hours for this store prior to manufacture.

Olympia House  
 Lockwood Court  
 Middleton Grove  
 Leeds  
 LS11 5TY  
 United Kingdom

Telephone: 0113 270 5595  
 Facsimile: 0113 277 1143  
 E-mail: [postbox@futurama.ltd.uk](mailto:postbox@futurama.ltd.uk)

