





INSET VIEW - OFFSITE LAND DRAINAGE

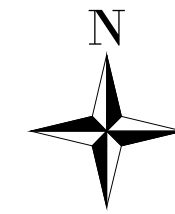

DO NOT SCALE

DESIGN BASED ON LAYOUT DRAWING PROVIDED BY GALLIFORD TRY REFERENCE: YW205642-GAL-WTN-NCS-DR-C-0003
FOR PLANNING PURPOSES ONLY, NOT FOR CONSTRUCTION

- KEY**
- PROPOSED SURFACE WATER DRAIN
 - PROPOSED FILTER DRAIN
 - PROPOSED SURFACE WATER MANHOLE
 - PROPOSED INDICATIVE RODDING EYE
 - SURFACE WATER EXCEEDENCE FLOW PATH

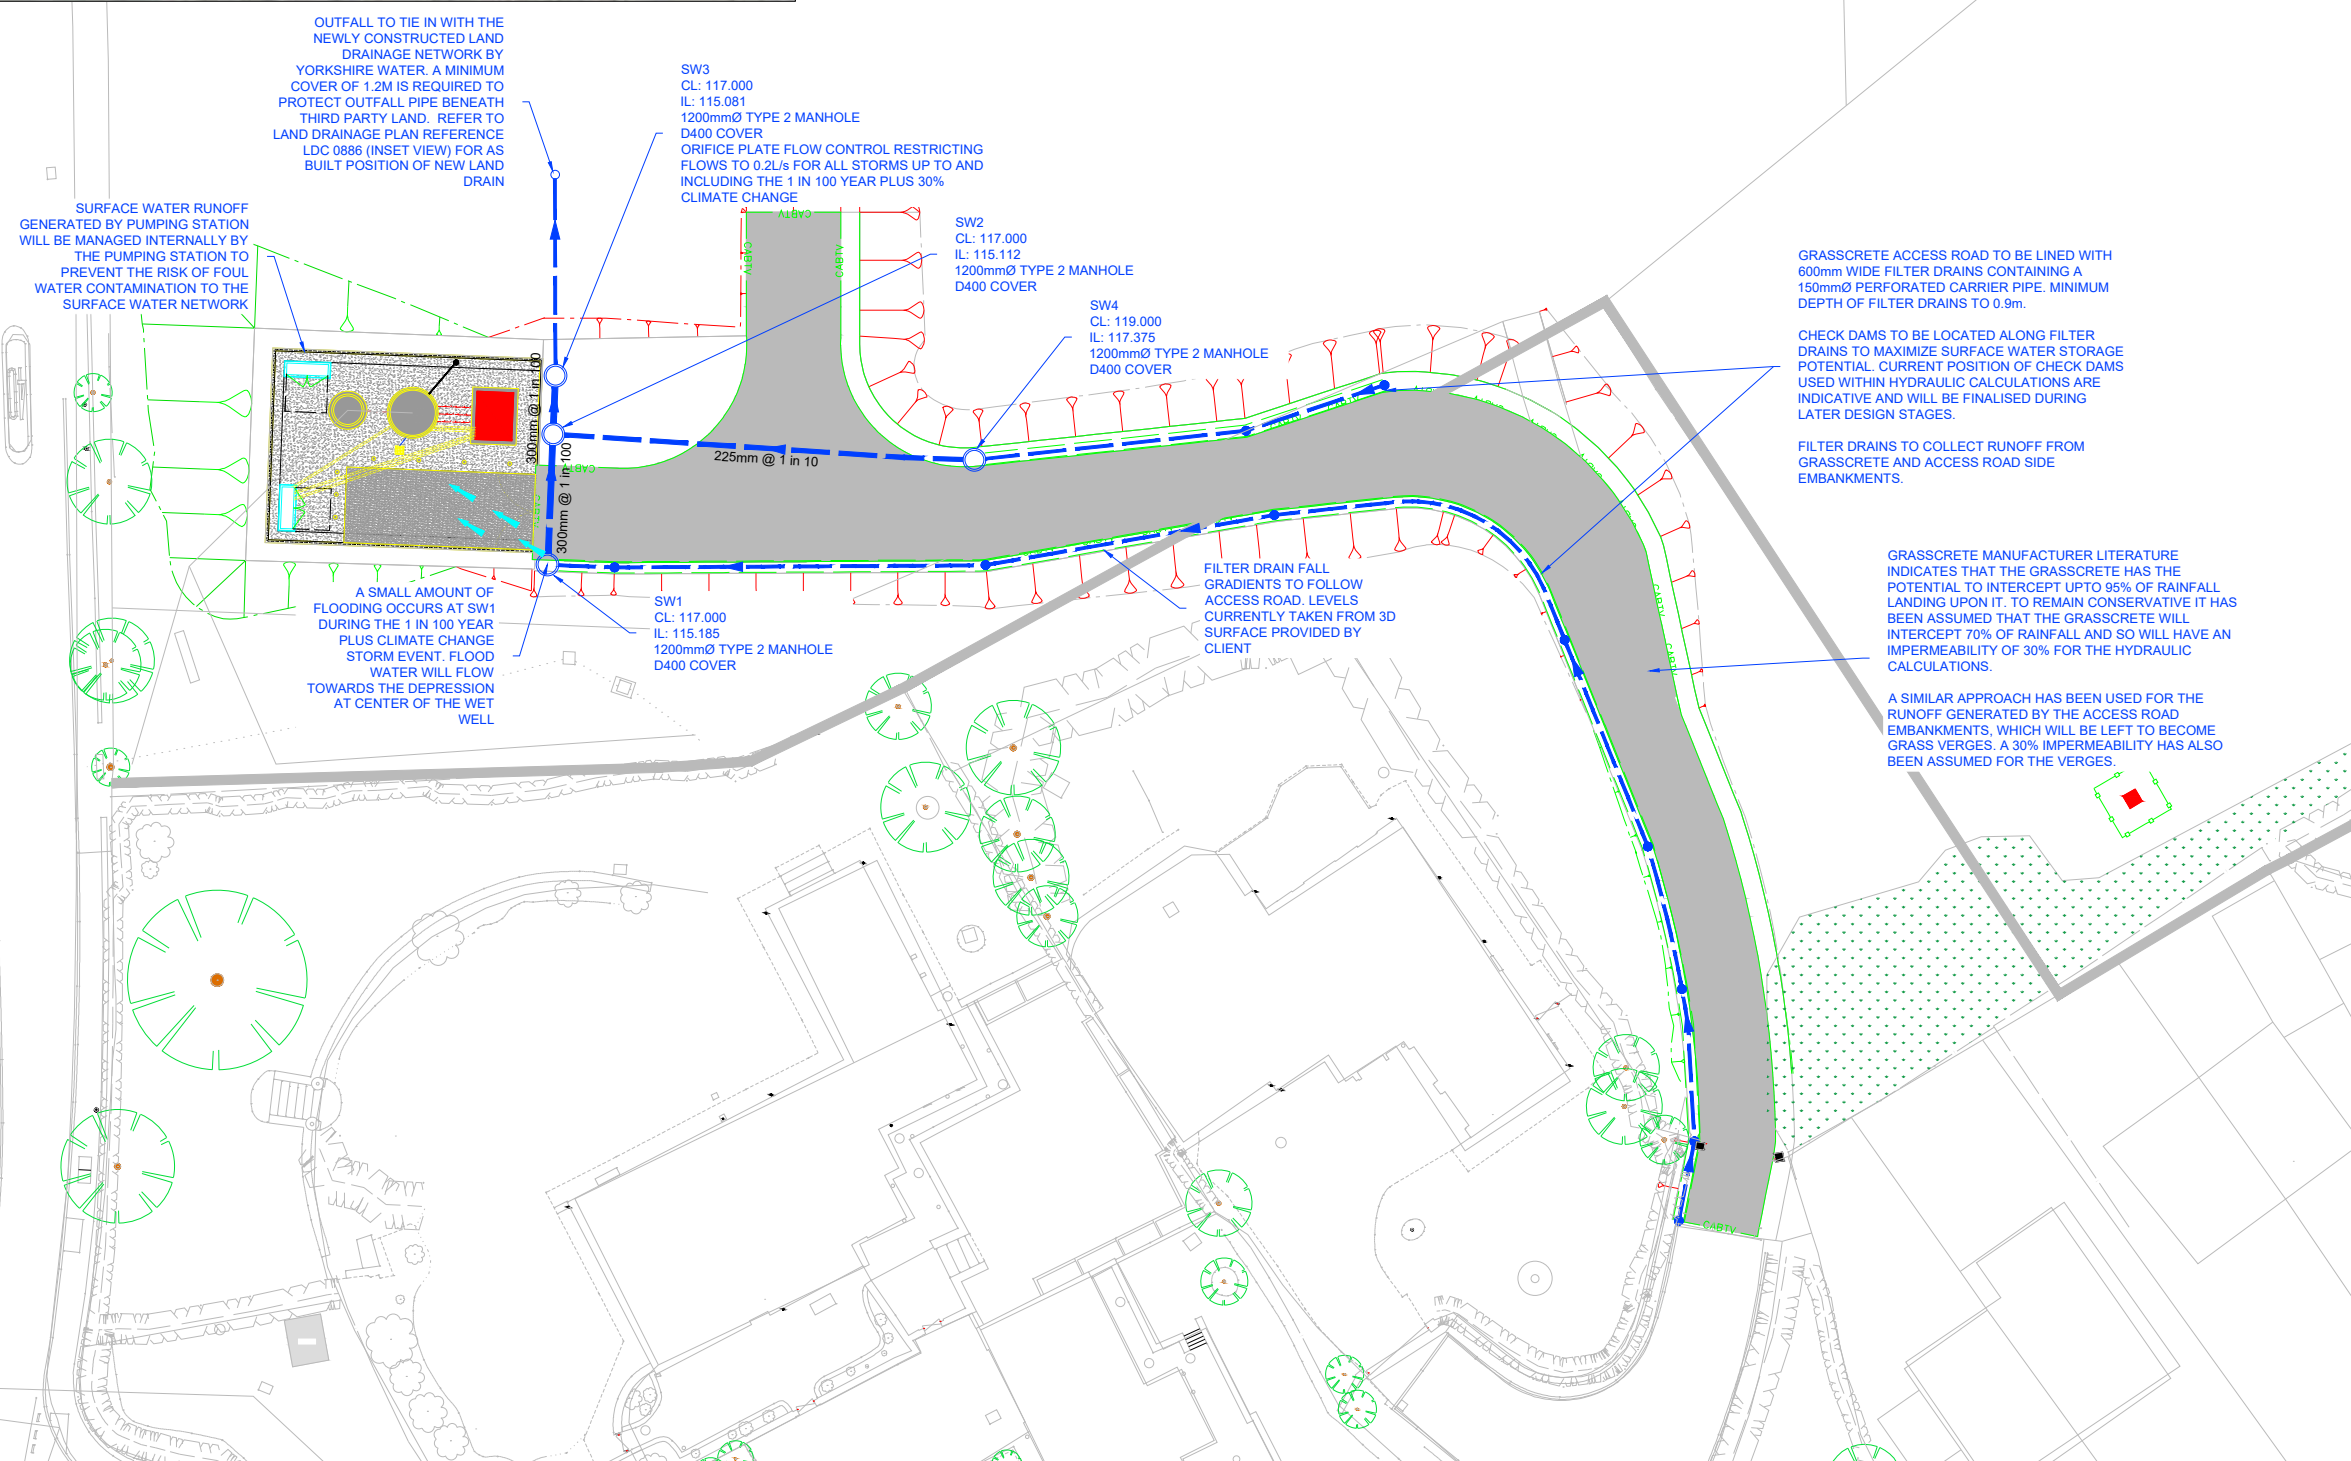

REV	DATE	BY	DESCRIPTION	CHK	APP
P02	20/01/2026	DP	REVISION FOLLOWING COMMENTS	AM	VM
P01	12/12/2025	DP	FOR INFORMATION	DP	VM

DRAWING STATUS: **S2 - FOR INFORMATION**

Opus House, Yale Business Village, Wrexham Technology Park,
Wrexham, LL13 7YL, UK
T+ 44 (0) 1978 368 100
wsp.com

CLIENT: **YORKSHIRE WATER**

SITE/PROJECT: **BALK FARM COURT PUMPING STATION**

TITLE: **INDICATIVE SURFACE WATER DRAINAGE LAYOUT**

SCALE @ A1:	CHECKED:	APPROVED:	
1:200	AM	VM	
PROJECT NO:	DESIGNED:	DRAWN:	DATE:
70118209	DP	DP	January 26
DRAWING NO:	REV:		
0040979-WSP-GDG-ZZ-DR-CW-0501	P02		

© WSP UK Ltd

File name: C:\USERS\DK775\ONE\DRIVE - WSP\0365\DESKTOP\BALK FARM\DWG\WSP\GDG-ZZ-DR-CW-0501-DRAINAGE LAYOUT.DWG, printed on 27 January 2026, 10:48:39, by Packman, Daniel