

NEW WORLD PAYPHONES

 : Application Site


NWP Street – New Communication Kiosk
Land outside Exchange Station, Midland Street, S70 1SE

Location Plan

Drawing Number:
CK0097/01

Scale: 1:1250 @ A3



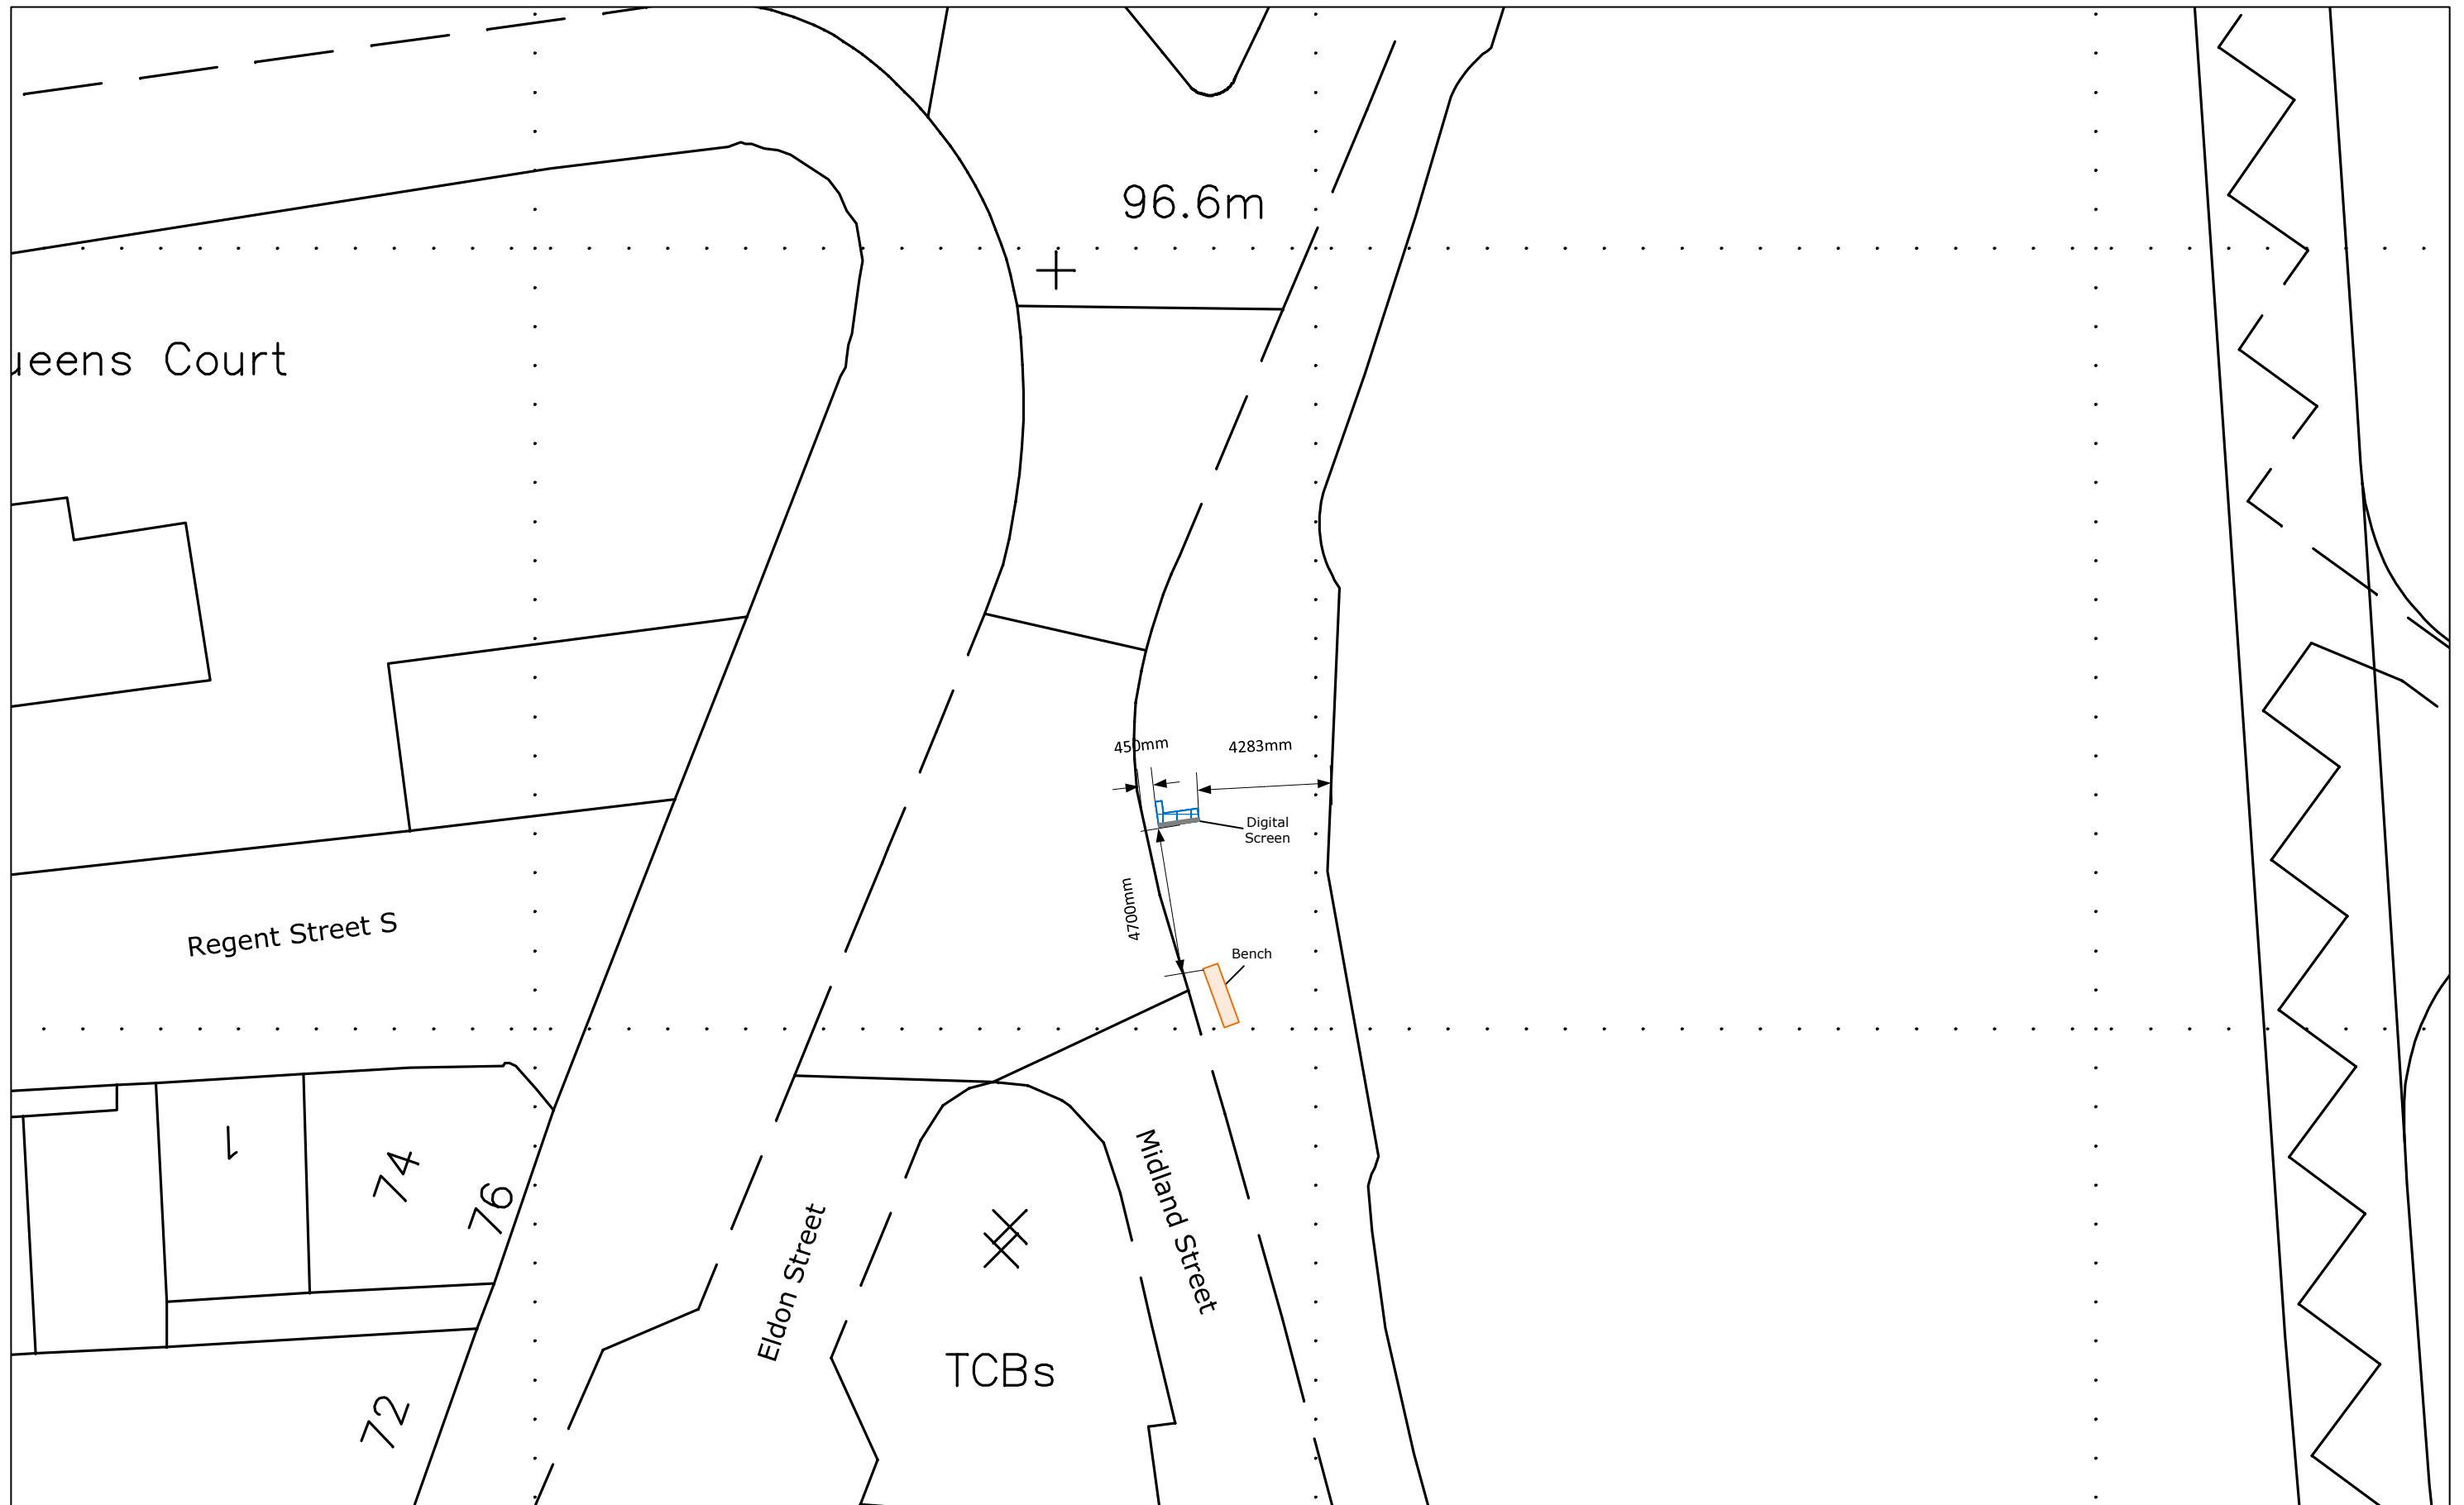

NEW WORLD PAYPHONES



: NWP Kiosk

NWP Street – New Communication Kiosk
Land outside Exchange Station, Midland Street, S70 1SE

Site Plan

Drawing Number:
CK0097/02

Scale: 1:200 @ A3

