




Existing Site Block Plan

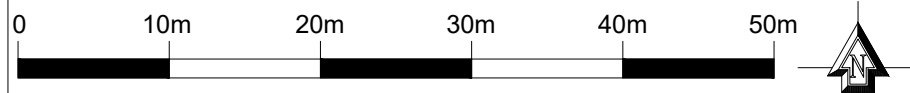

SCALE 1:500

General Notes:
 - Do not scale from this drawing
 - All dimensions are to be checked and confirmed on site prior to any ordering of materials or structural elements.
 - Unless stated otherwise, this drawing has been produced for planning and building regulations only and should not be used for construction.
 - If applicable, property owners to ensure that all party wall act agreements are in place prior to commencement of works if in doubt, ask.
 - Client and Contractor to be aware of the relevant and current CDM 2015 Regulations. Domestic Client duties to be delegated to the contractor (Single contractor schemes) or "Principal Contractor" for projects with more than one contractor.
 - Drawings are to be read in conjunction with all pre-construction information, planning approval documentation and relevant structural drawings/calculations.
 - Any structural information indicated on these architectural drawings is for indicative purposes only.

Working in association with:



Revision	Description	Date	Rev by:	Checked by:
---	---	---	---	---

Title:
Existing Site Plan

Client:
Sustainable Building Services (UK) Ltd

Project:
Proposed Installation of Energy Efficiency Measures

Project Address:
2,3,4,6,9,11,12,13,14,15,16,17,19,20,22 - Gilbert Grove, Barnsley, S70 3HE

Status:
Planning

Dwg No:
25050_P_005

Scale:
1:500

Date:
Feb 2026

Size:
A3

Drawn by:
GAP

Retrofit Design Services (UK) Ltd.
 Salts Mill, Victoria Road,
 Saltaire,
 Shipley,
 BD18 3LA

admin@retrofit-design.co.uk
 www.retrofit-design.co.uk
 tel: 0330 043 3432

