


**NOTE**  
 Drawing use for status issued for only. Feasibility & Planning drawings are not intended for construction or manufacture. J Mahoney Architects Ltd cannot accept any responsibility for issues arising due to this.  
 All dimensions to be checked on site and any discrepancies to be notified prior to the commencement of work.  
 Do not scale from this drawing. If in doubt ask  
 © J Mahoney Architects

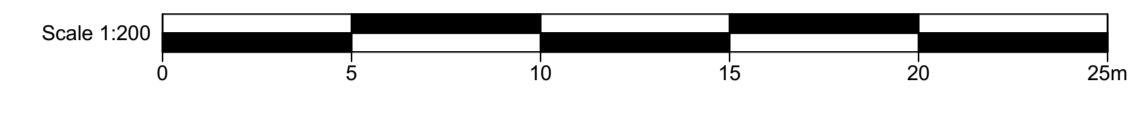

Approx Site Area as outlined in Red = 808.4 m<sup>2</sup> / 0.081 Ha  
 All areas estimated from existing drawings as provided by client and subject to confirmation by land survey

OS information shown from existing drawings

194.5m

B	Notes added and title amended	13.04.23	JFM
A	Initial issue	31.03.23	JFM
Rev	Revision Notes	Date	Initial

status **PLANNING**

**J Mahoney Architects**  
 Design & Planning  
 J Mahoney Architects,  
 25 Millstones, Oxspring  
 Sheffield, S36 8WZ  
 Tel: 07577572695  
 Email: jmahoneyarchitects@gmail.com

client  
 Phil & Laura Brown

job title  
 Single Storey Rear Extension  
 Woonona, Sheffield Road  
 Oxspring, Sheffield  
 S36 8YW

drg title  
 Proposed Site Plan

date March 2023 drawn JFM

scale 1:200 sheet A1

drwg no & revision  
 PLB-JMA-ZZ-00-DR-A-(01)102B