



Do not scale from this drawing. All drawings to be checked on site. If in doubt, please ask.


Rev: A Date: 23/11/2021
 Rendered walls added following clients comments.

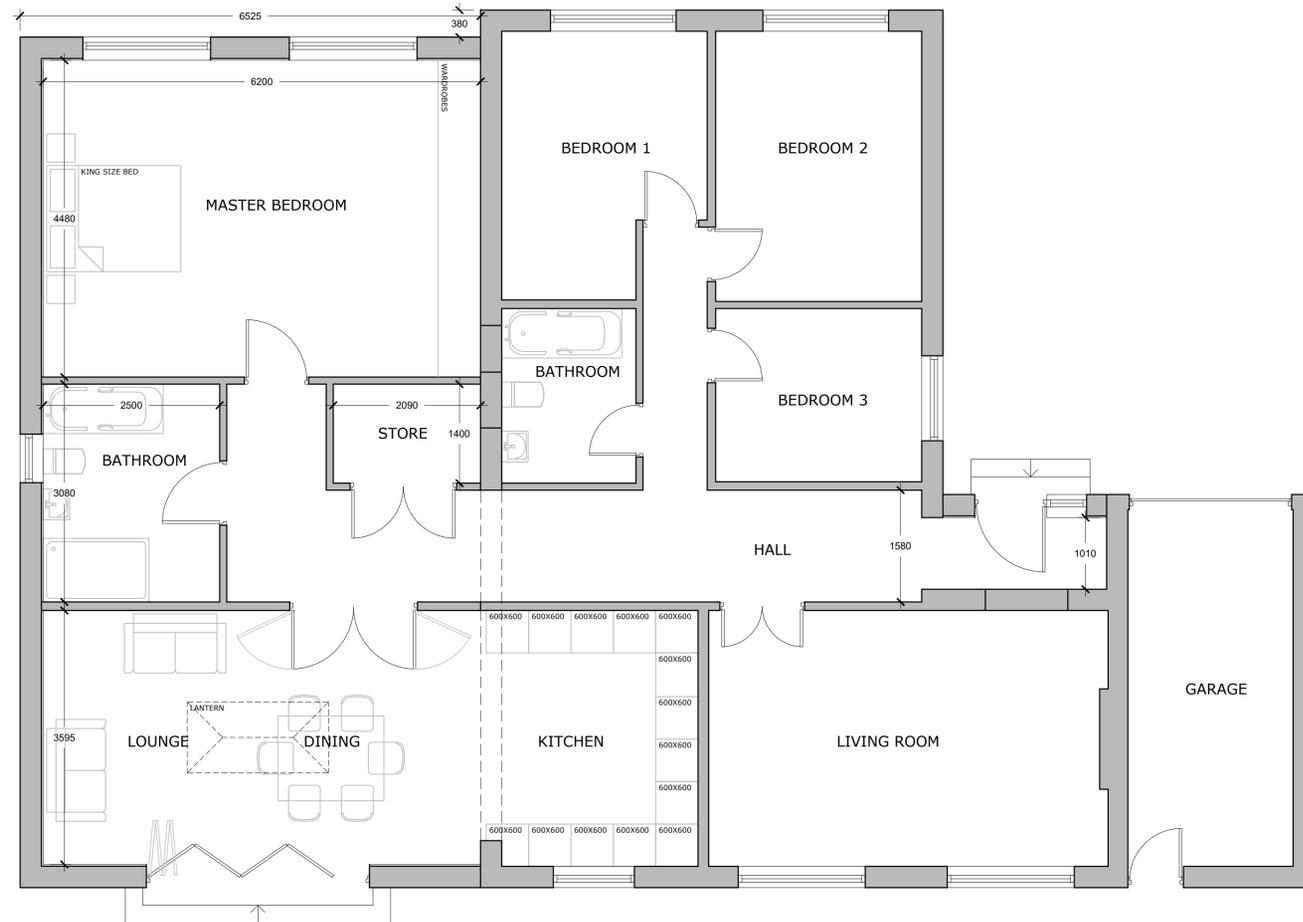


Proposed Ground Floor Plan
 Scale: 1:50

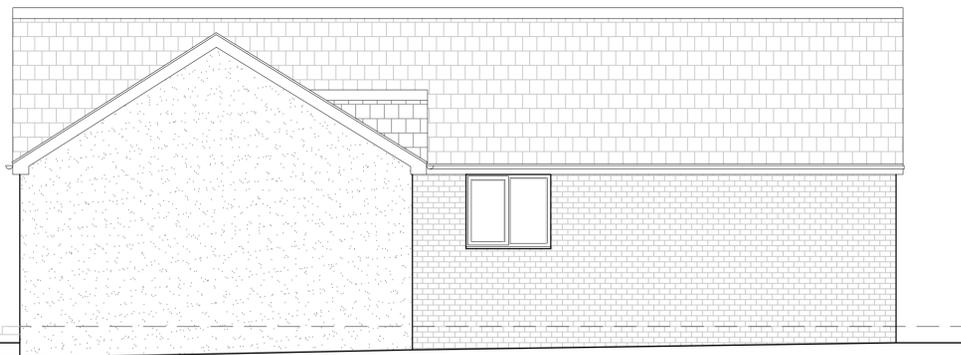

Proposed North Elevation
 Scale: 1:50

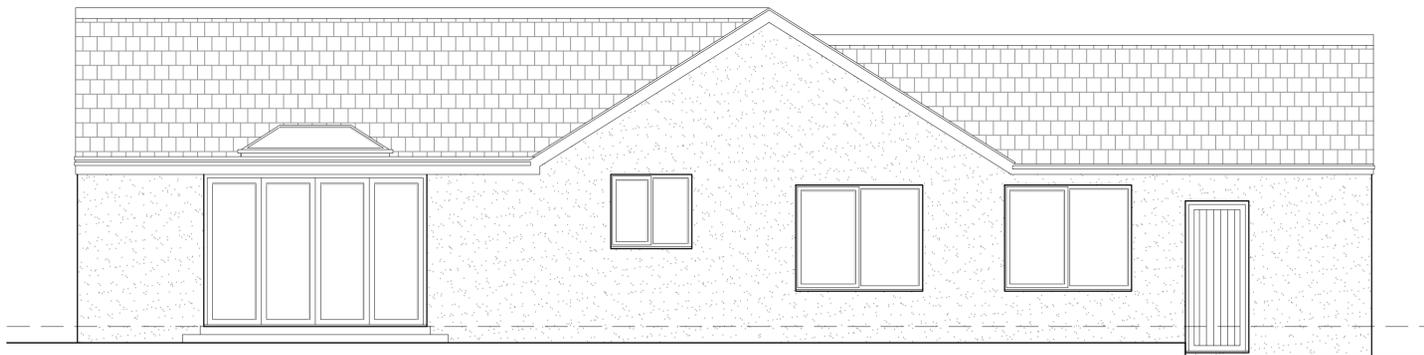

Proposed East Elevation
 Scale: 1:50

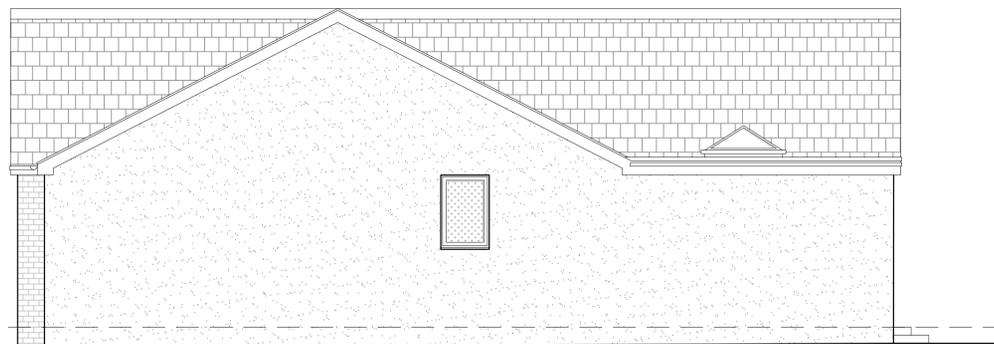

Proposed South Elevation
 Scale: 1:50



Proposed West (Highway) Elevation
 Scale: 1:50

CHETWYND ARCHITECTS

Address: Flat 20 Penistone House, 5 Adelaide Lane, Sheffield, S3 8BJ
 Tel: 07891586373
 Email: andrew@chetwyndarchitects.co.uk
 Instagram: @chetwynd

Client:
 Mr and Mrs Sida

Project:
 34 Oaks Farm Drive

Darton

Barnsley

S75 5BZ

Drawing Title:
 Proposed Plan and Elevations

Information

Scale: 1:50 Paper Size: A1
 Date: 22/11/2021 DWG No: 2134_02A