






Existing Front Elevation  
1:50

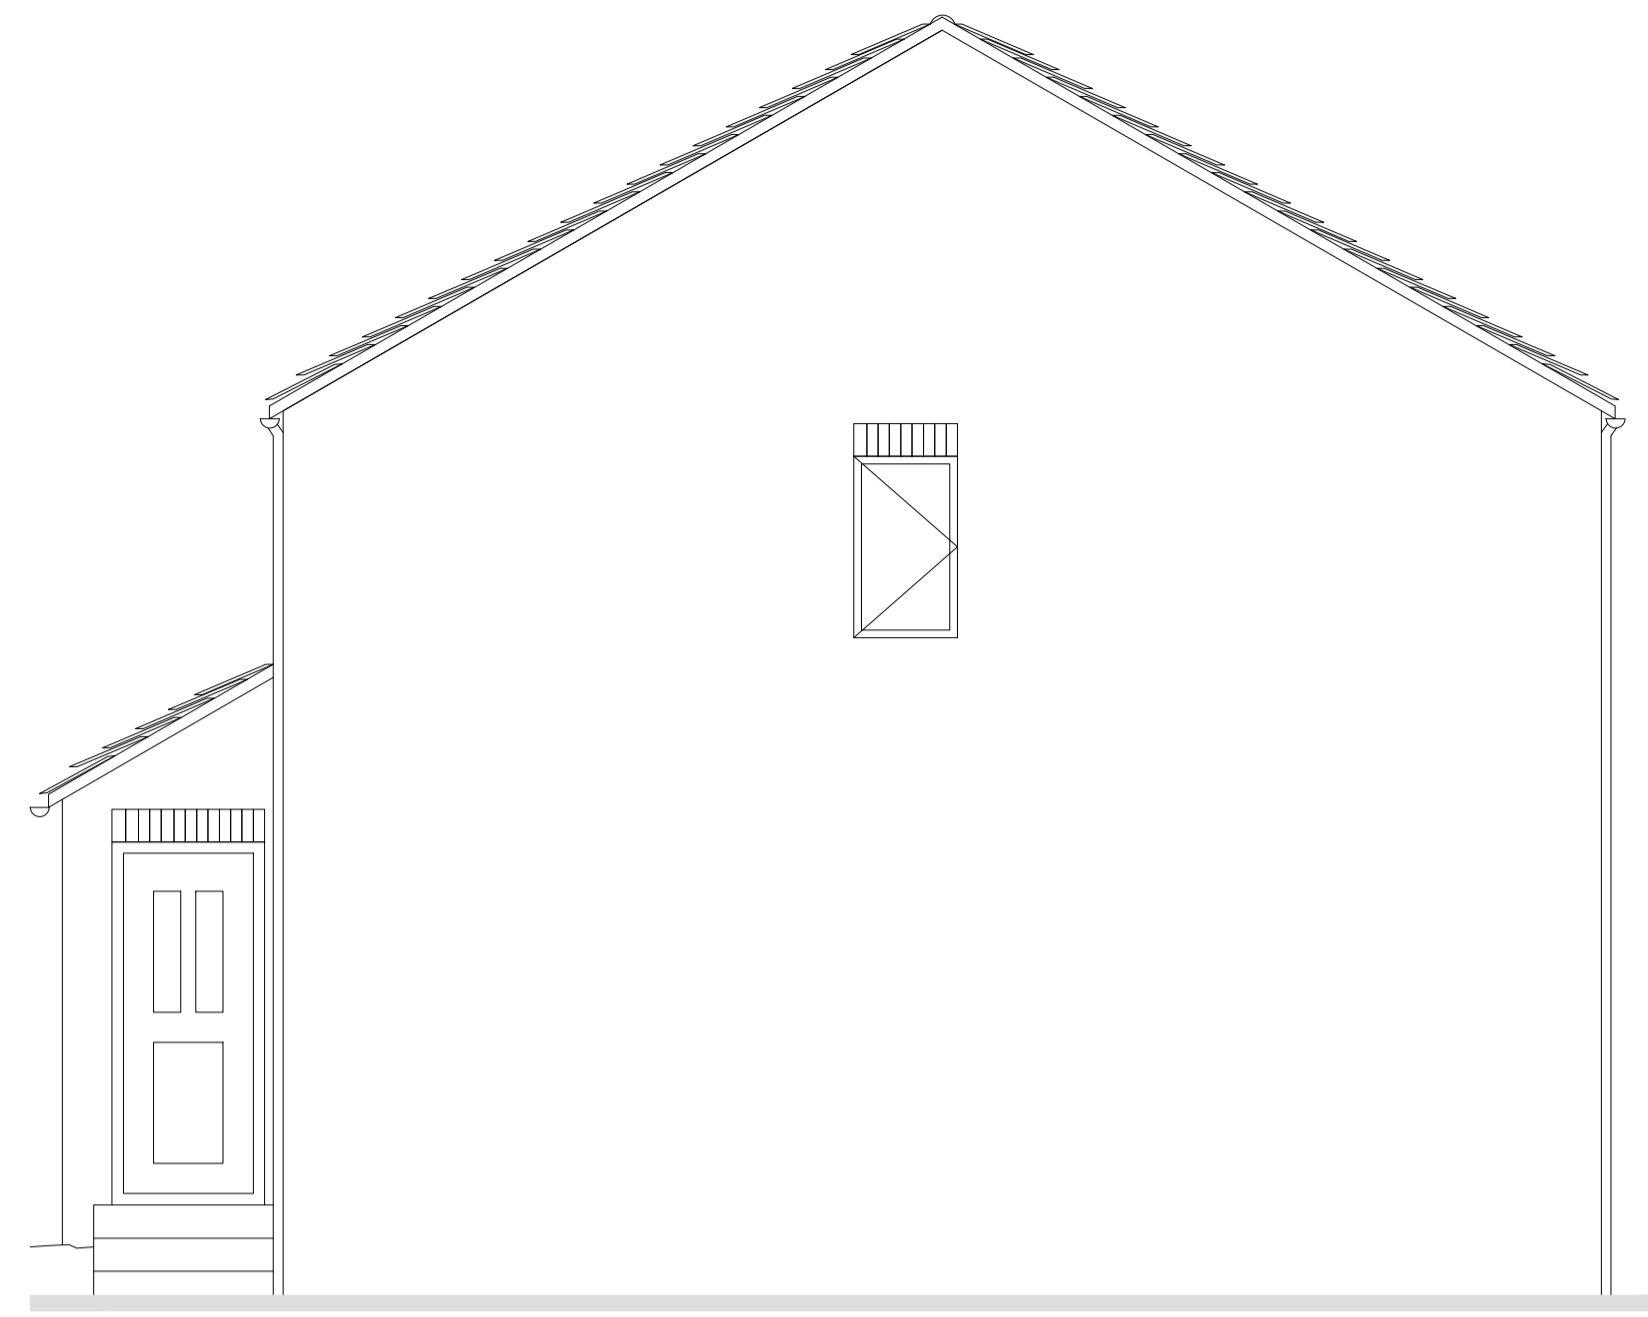


Existing Side Elevation  
1:50

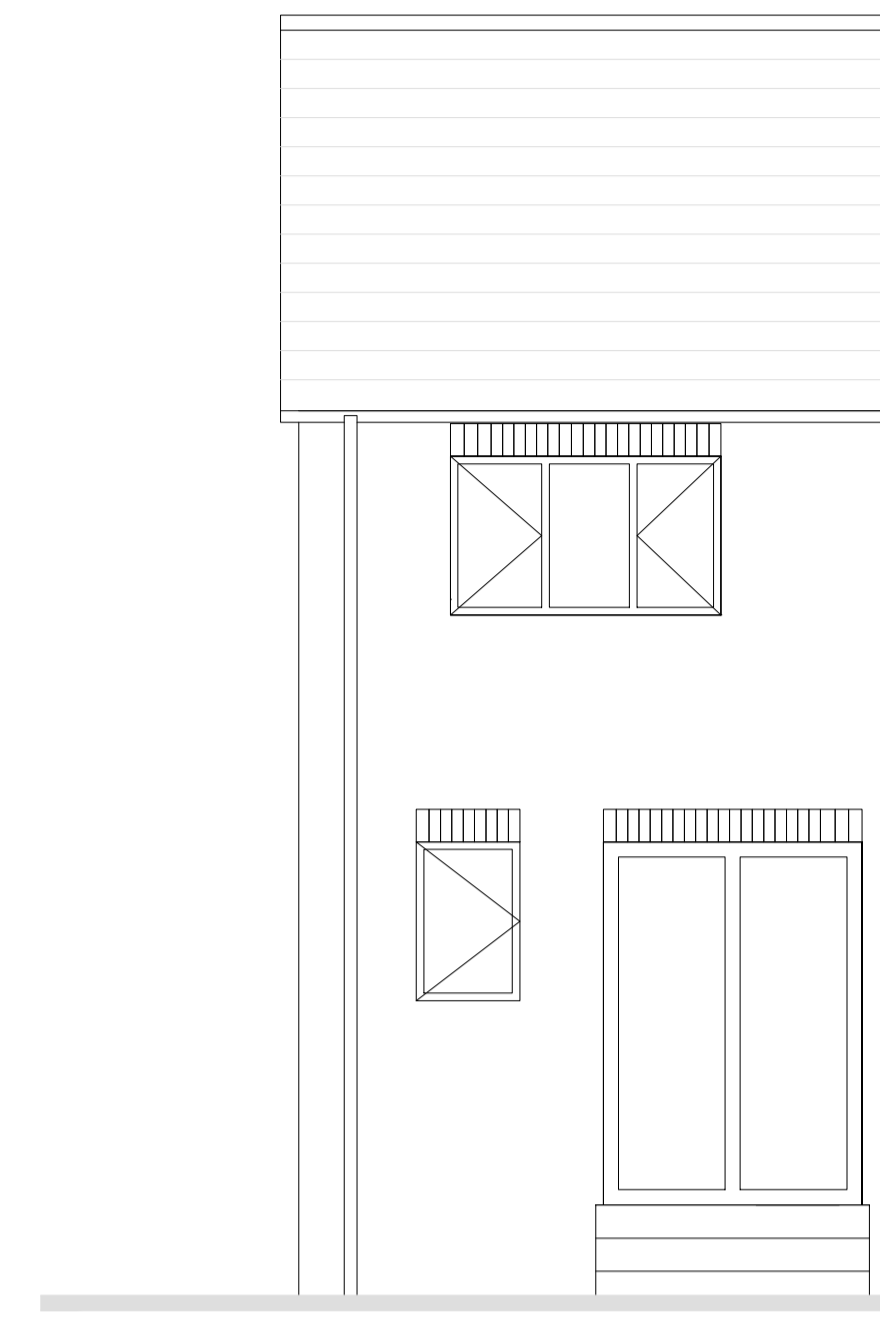


Existing Rear Elevation  
1:50

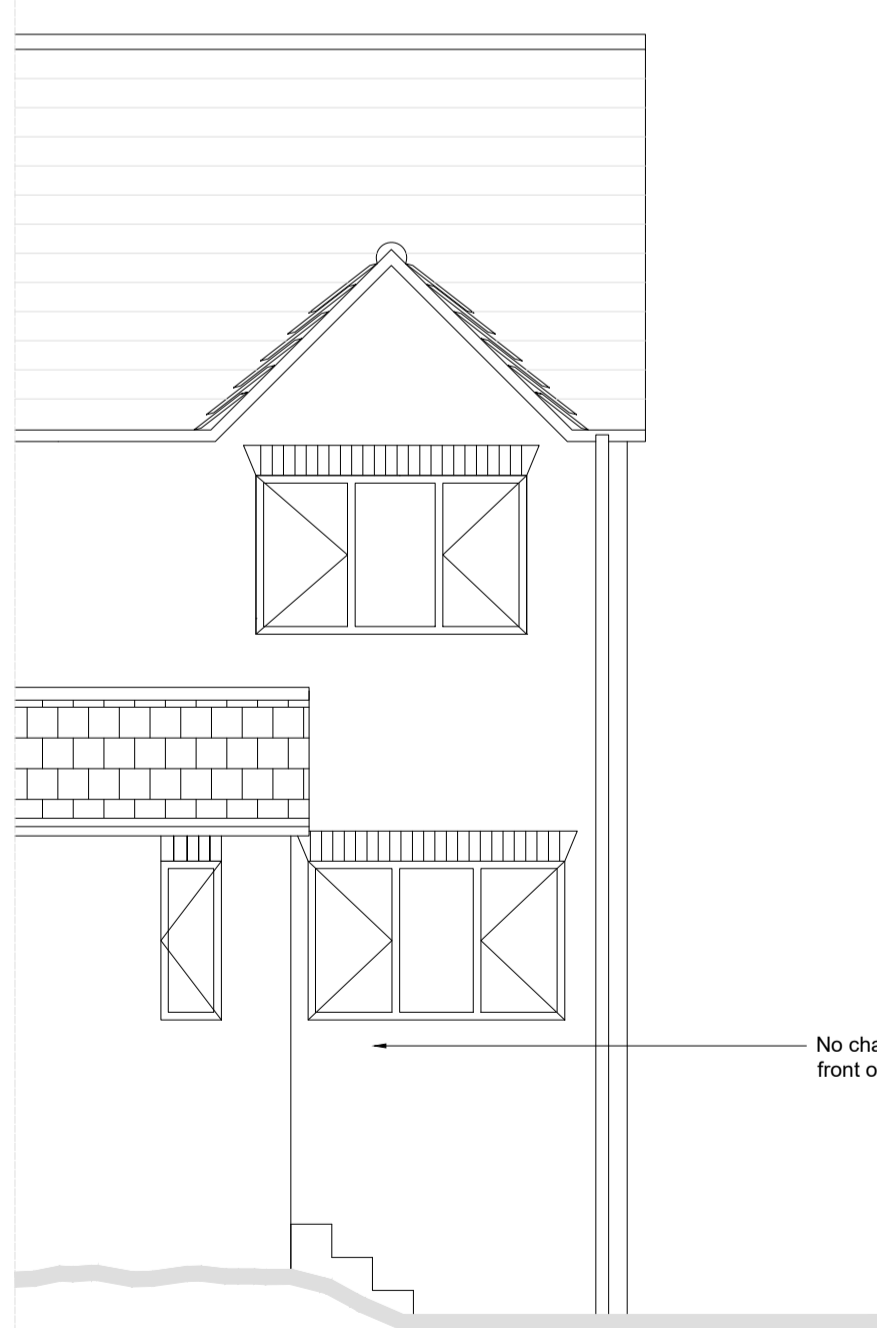

Proposed Front Elevation  
1:50

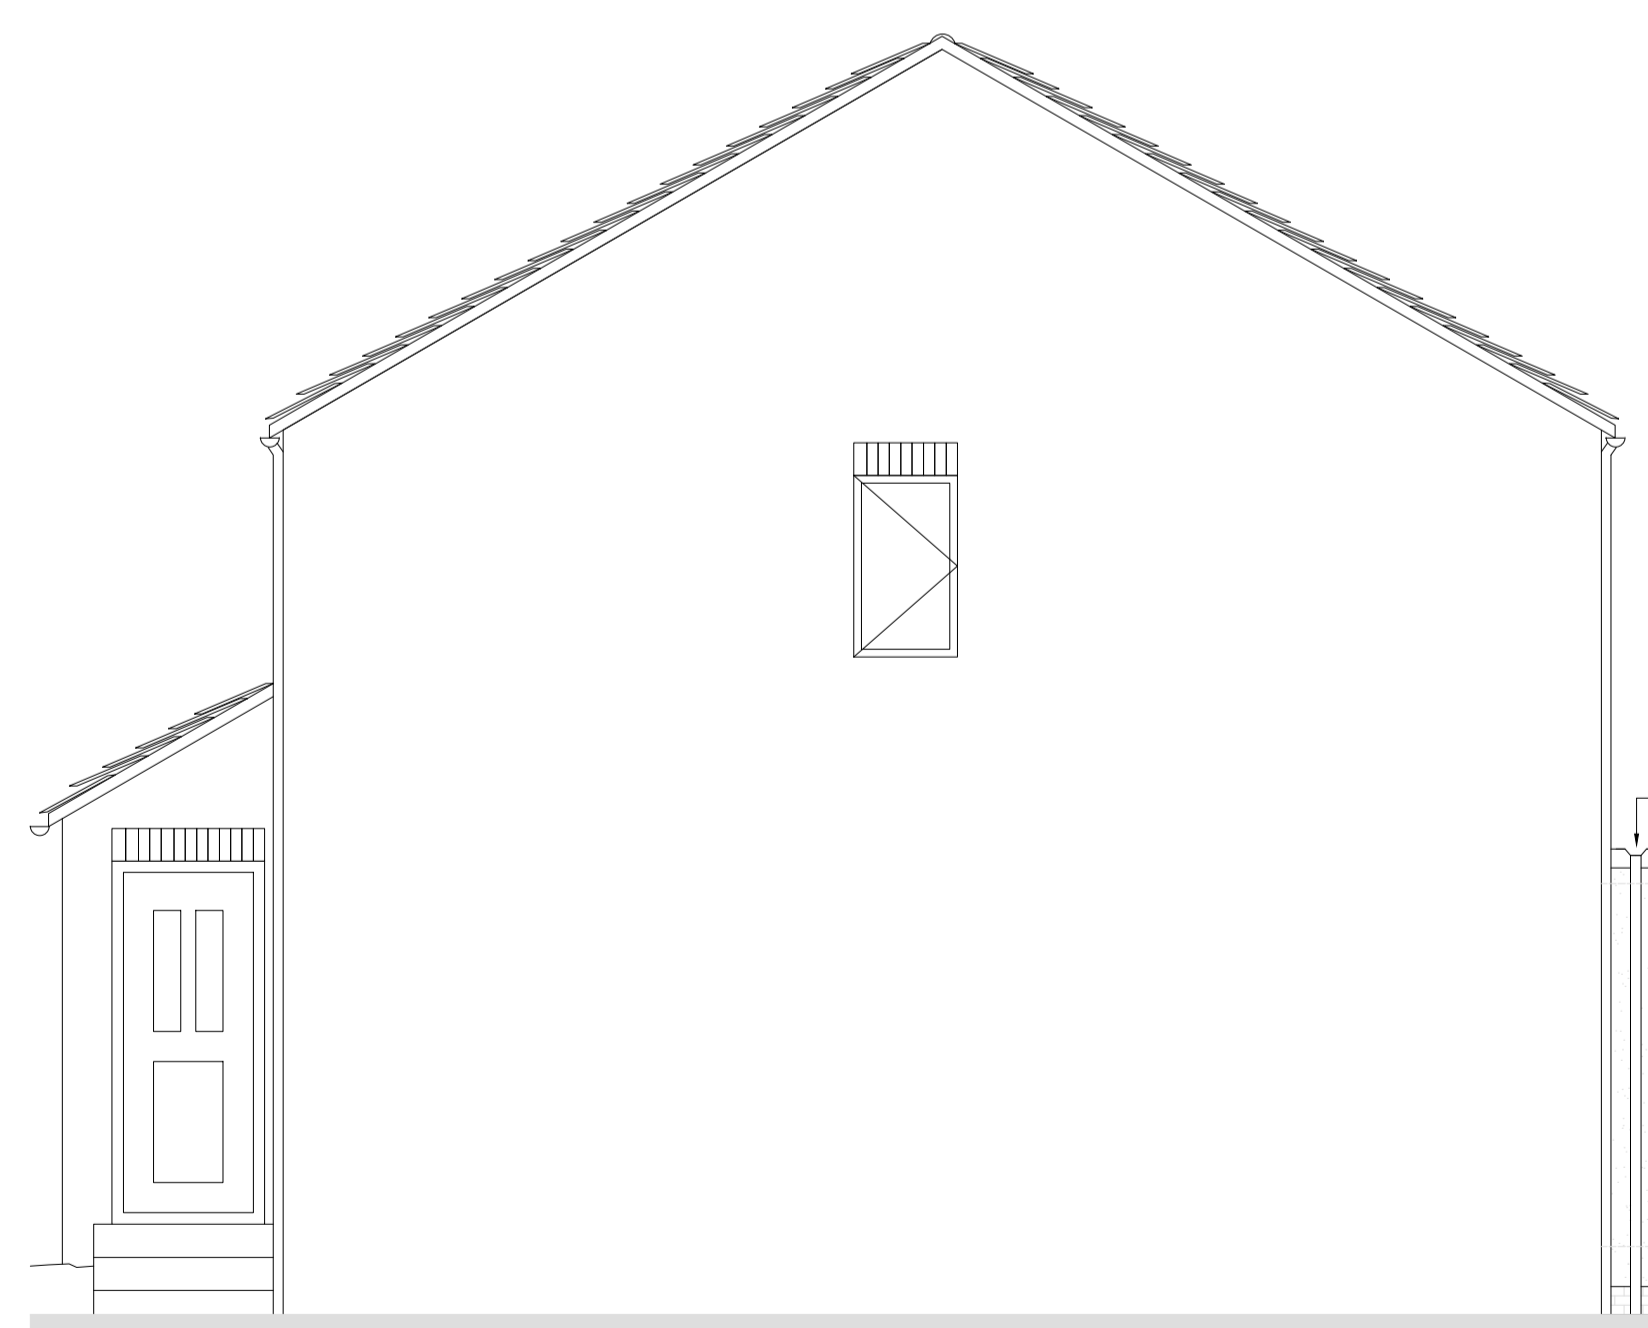

Proposed Side Elevation  
1:50

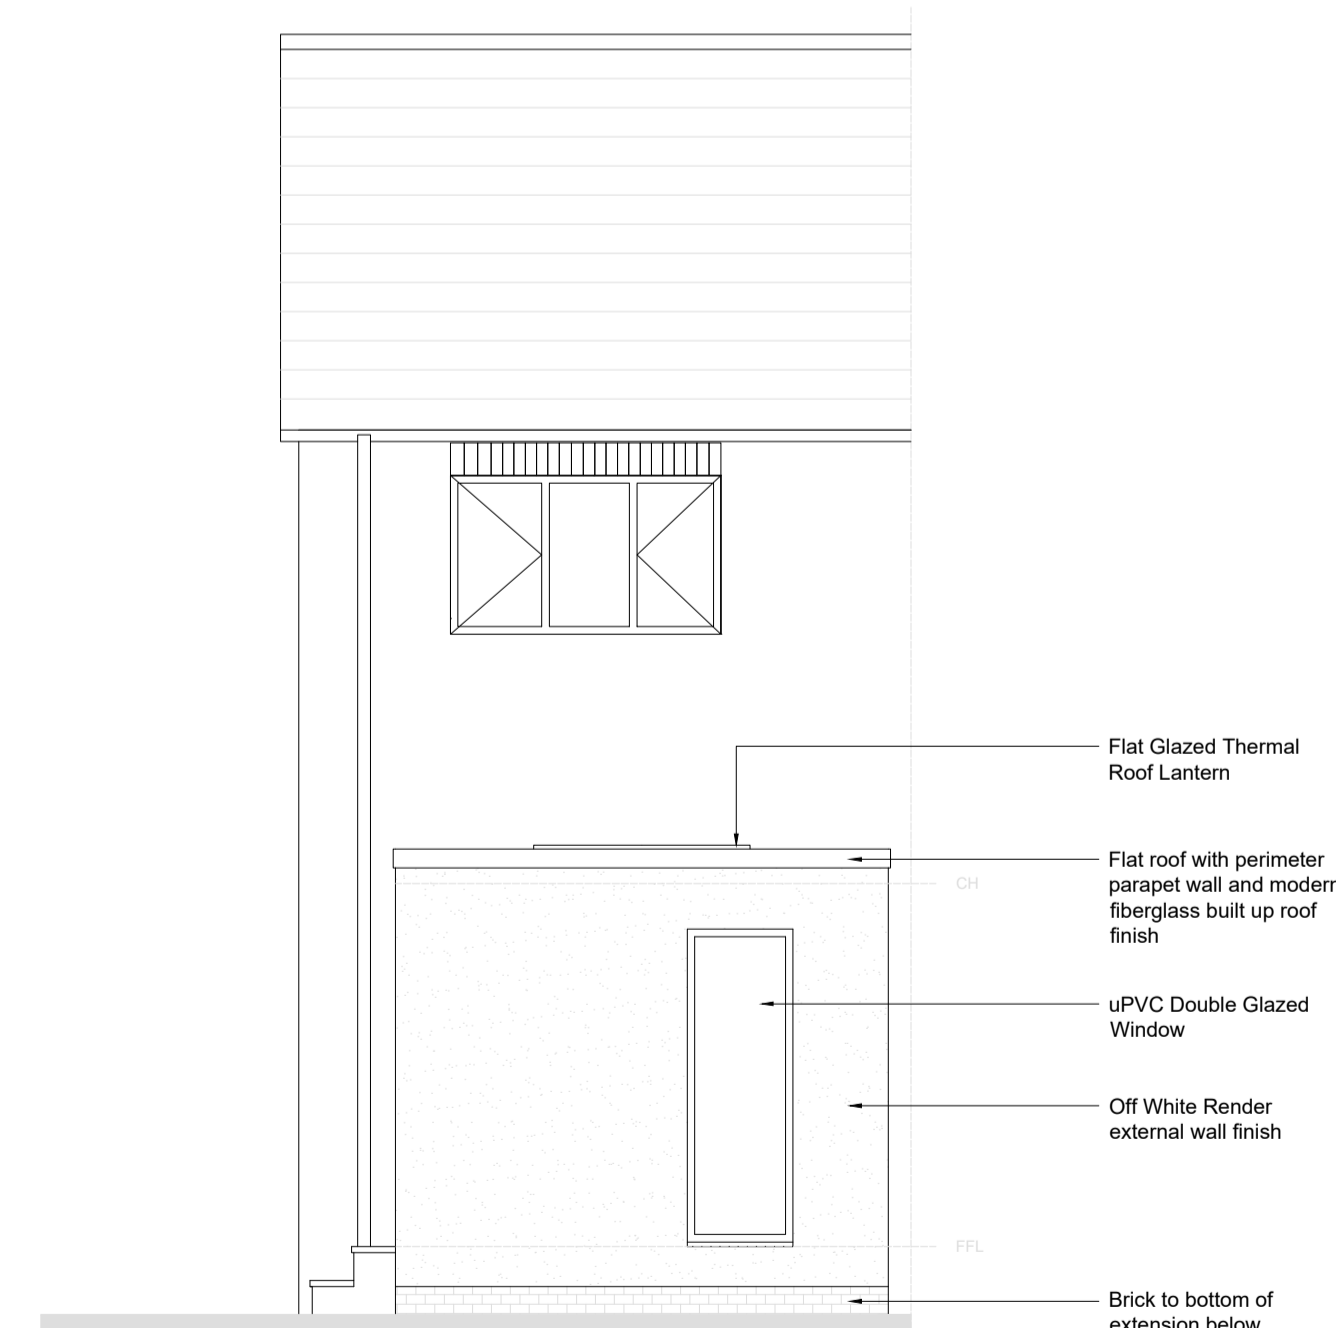

Proposed Rear Elevation  
1:50

No changes to front of property

uPVC rainwater pipe (to existing drainage)

uPVC Double Glazed French Window

Brick and stone slab stairs from existing garden level to internal

Flat Glazed Thermal Roof Lantern

Flat roof with perimeter parapet wall and modern fiberglass built up roof finish

uPVC Double Glazed Window

Off White Render external wall finish

Brick to bottom of extension below rendering (to match existing)

NOTES

N/A	N/A	SOC	N/A
REV:	DESCRIPTION:	BY:	DATE:
STATUS:			

  
**JDSDESIGN**  
 37 Station Road  
 Chesterfield  
 Derbyshire  
 S41 7BF  
 Tel: 01246 545632

CLIENT:  
**Mr James O'Callaghan**

PROJECT TITLE:  
**PROPOSED EXTENSION TO REAR OF PROPERTY AT 31 CROFT CLOSE, MAPPLEWELL BARNLEY. S75 6FN.**

DRAWING TITLE:  
**EXISTING & PROPOSED ELEVATIONS**

SCALE AT A1: <b>1:50</b>	DATE: <b>OCT 19</b>	DRAWN: <b>SOC</b>	CHECKED:
PROJECT NO: <b>0100</b>	DRAWING NO: <b>P300</b>	REVISION:	<b>0</b>