





**EXISTING FRONT ELEVATION**  
SCALE 1:100

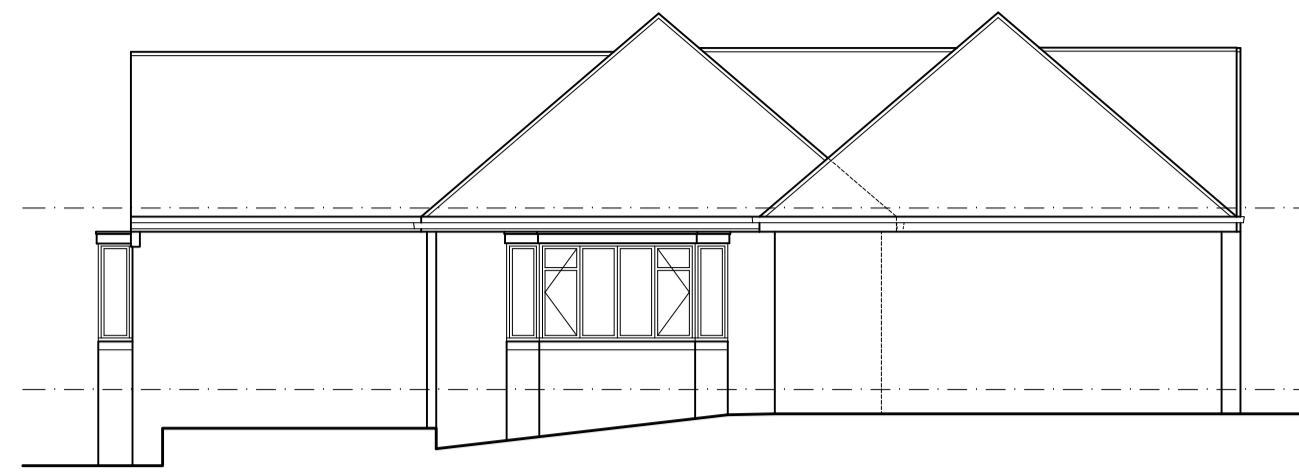

**EXISTING SIDE ELEVATION**  
SCALE 1:100

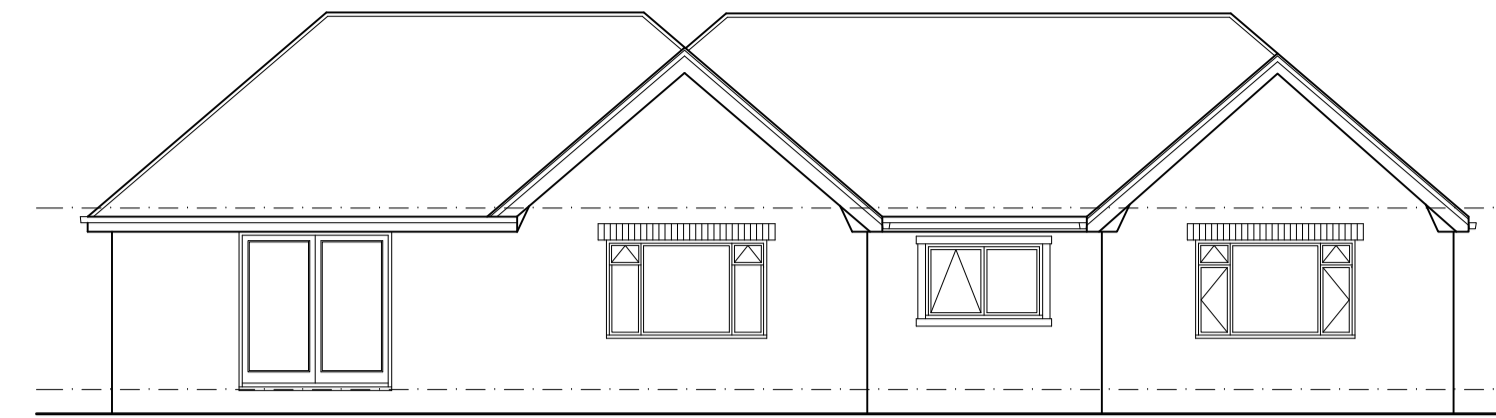


**EXISTING REAR ELEVATION**  
SCALE 1:100




**PROPOSED FRONT ELEVATION**  
SCALE 1:100




**PROPOSED SIDE ELEVATION**  
SCALE 1:100

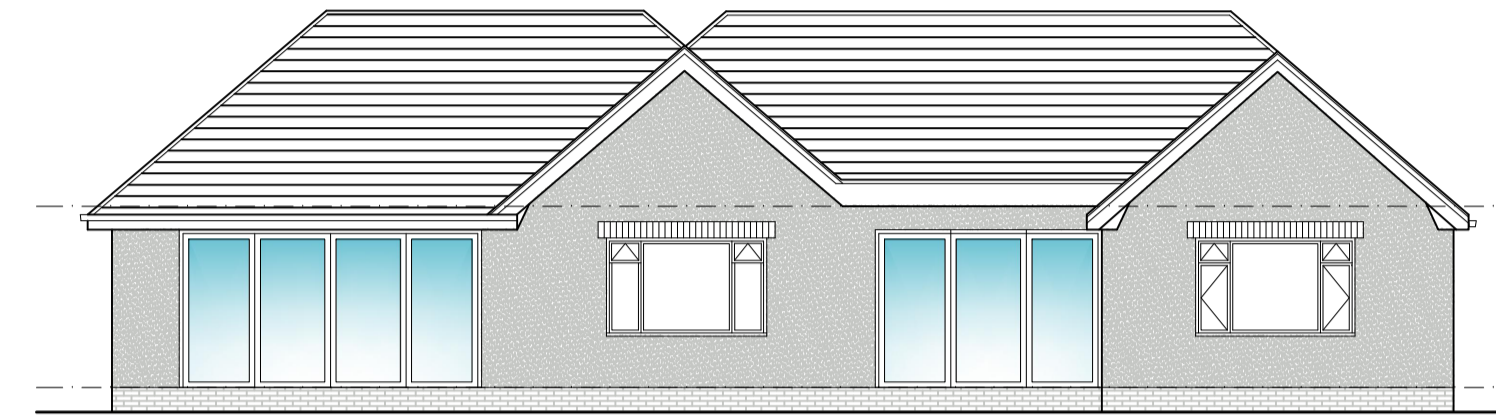


**PROPOSED REAR ELEVATION**  
SCALE 1:100

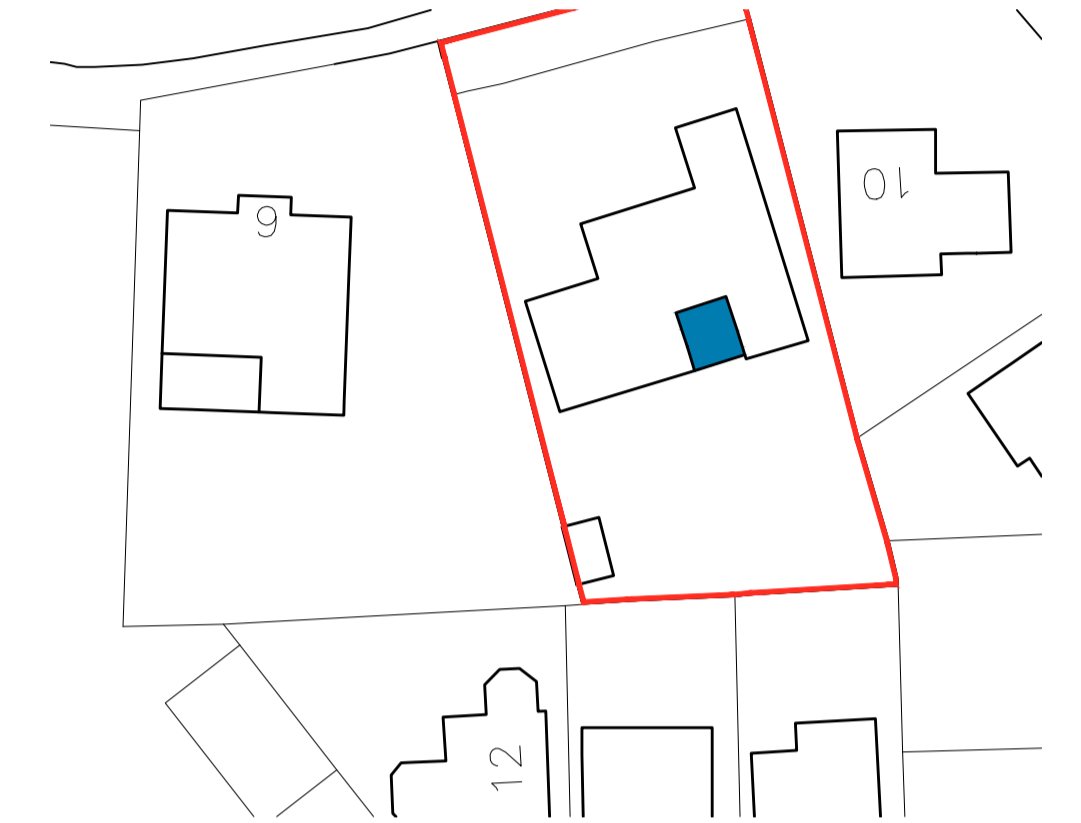


**BLOCK PLAN**  
SCALE 1:500

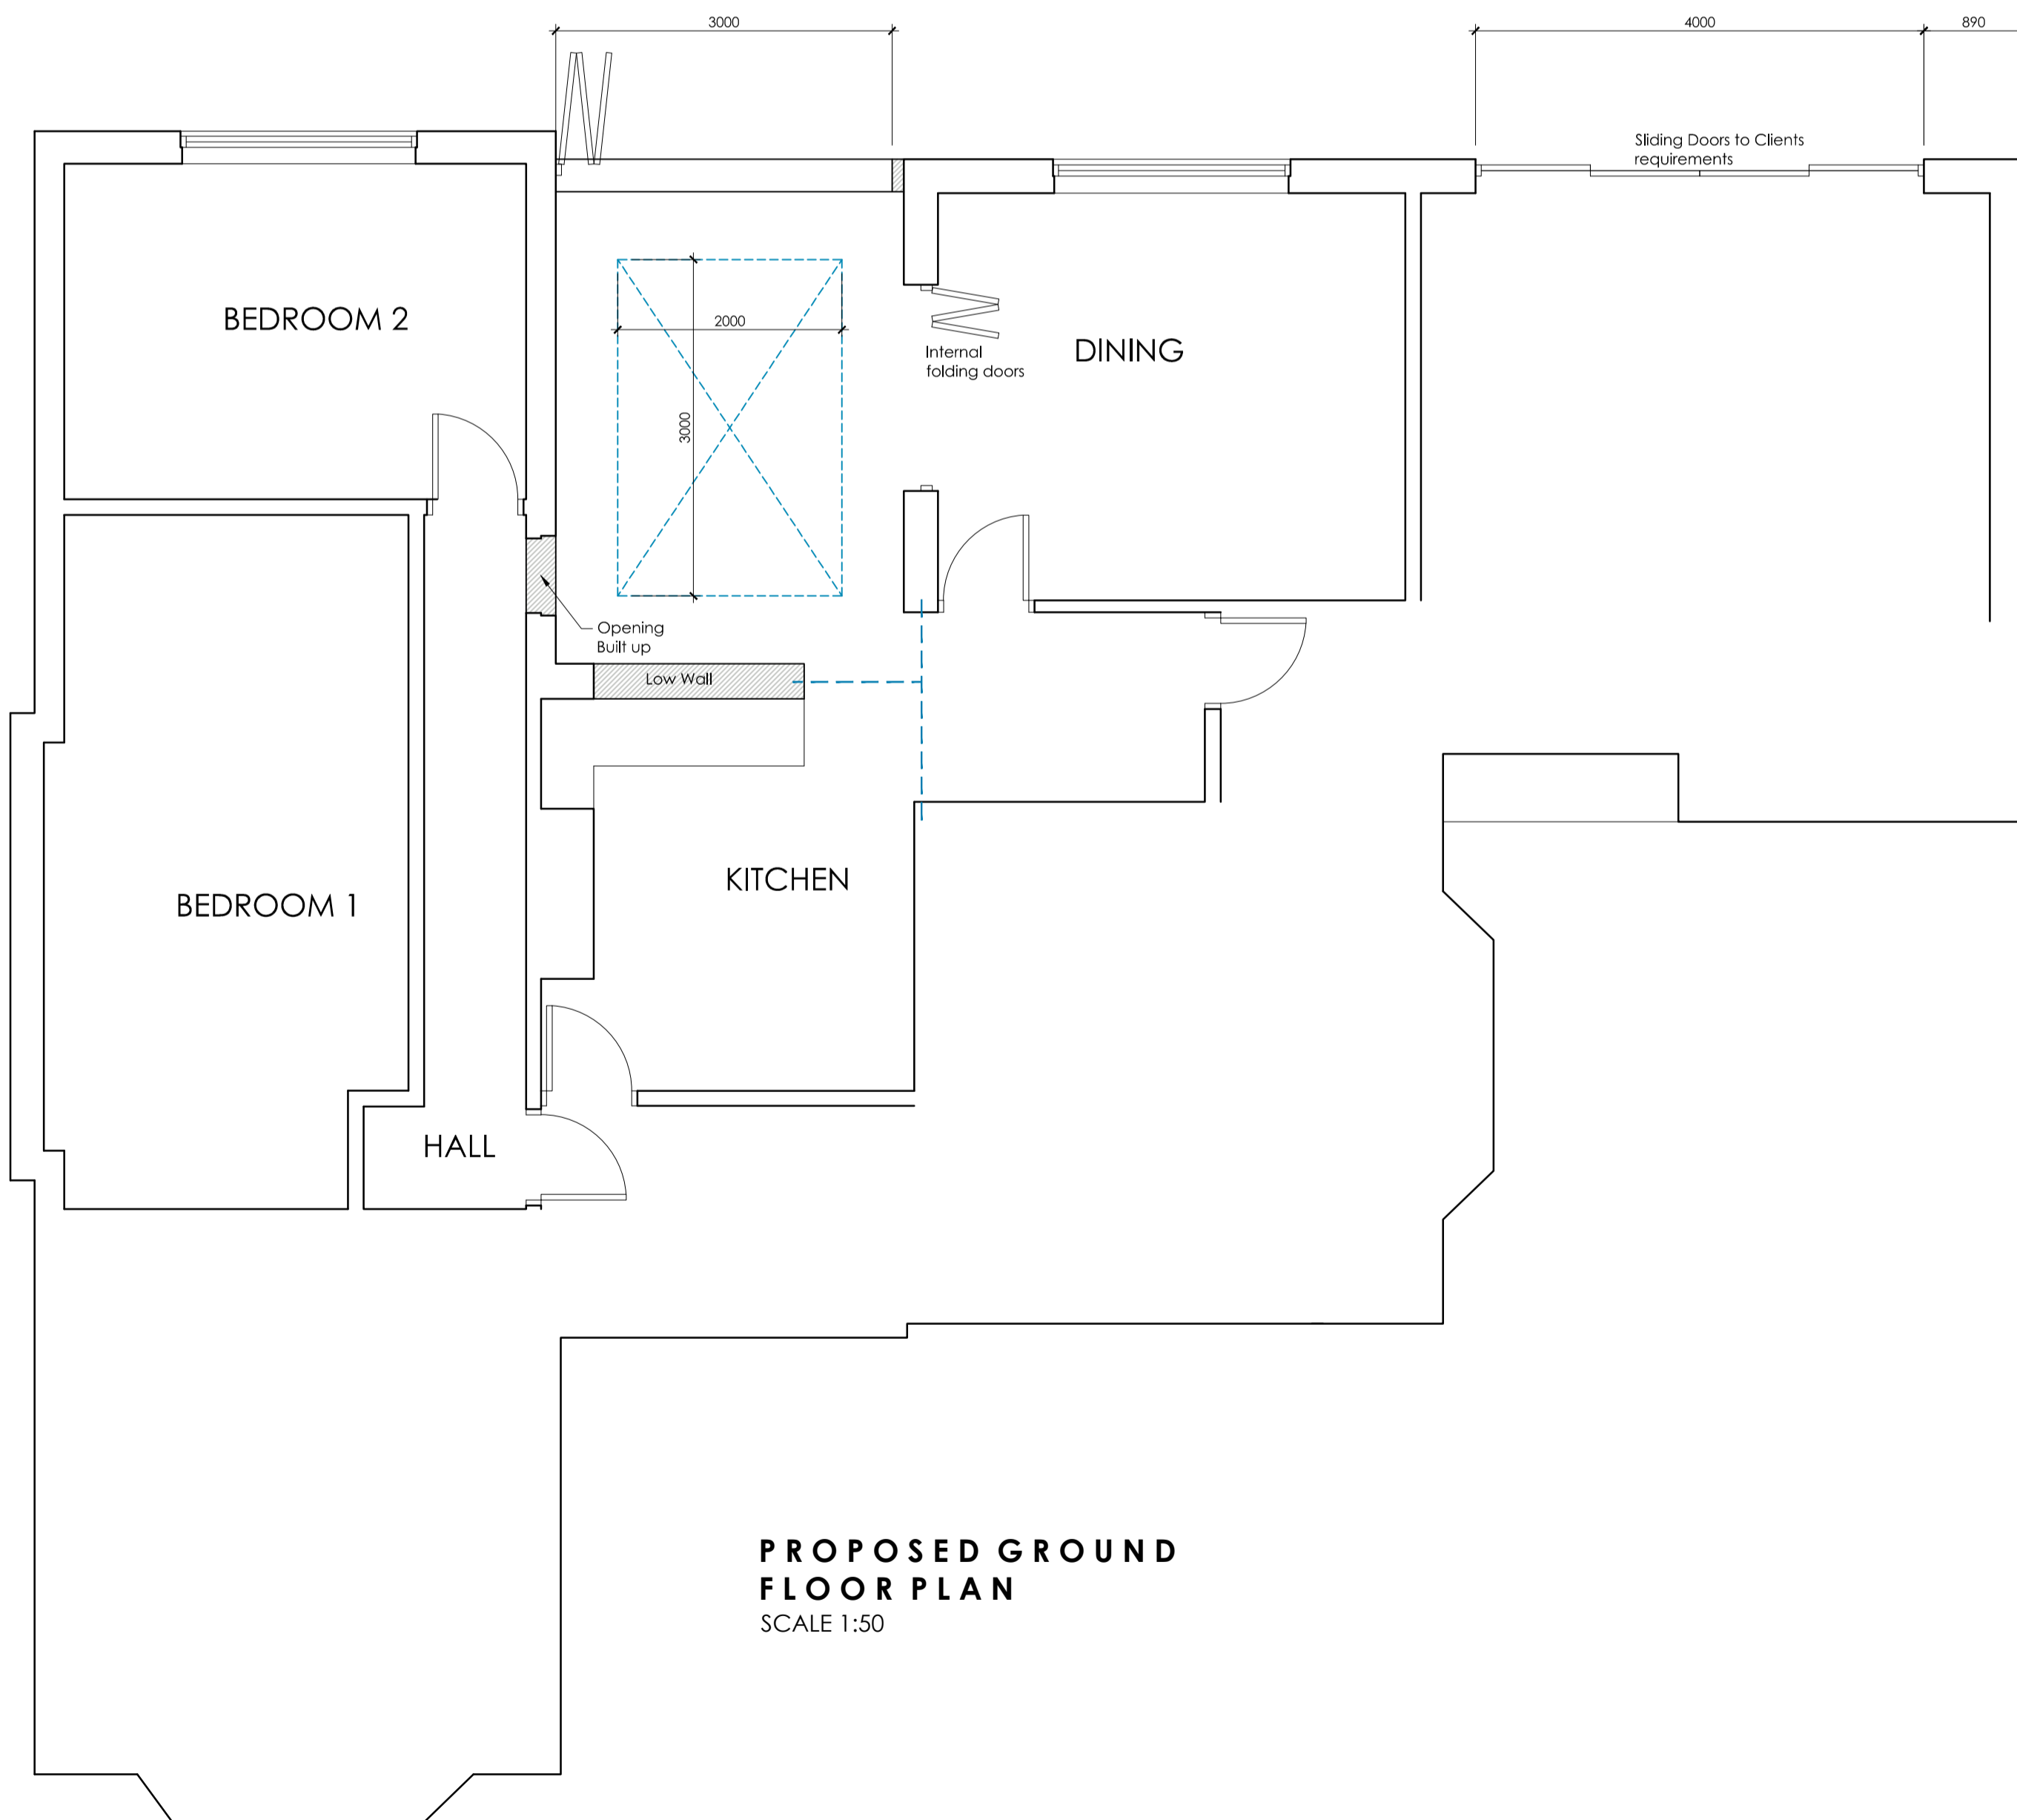

**PROPOSED GROUND FLOOR PLAN**  
SCALE 1:50

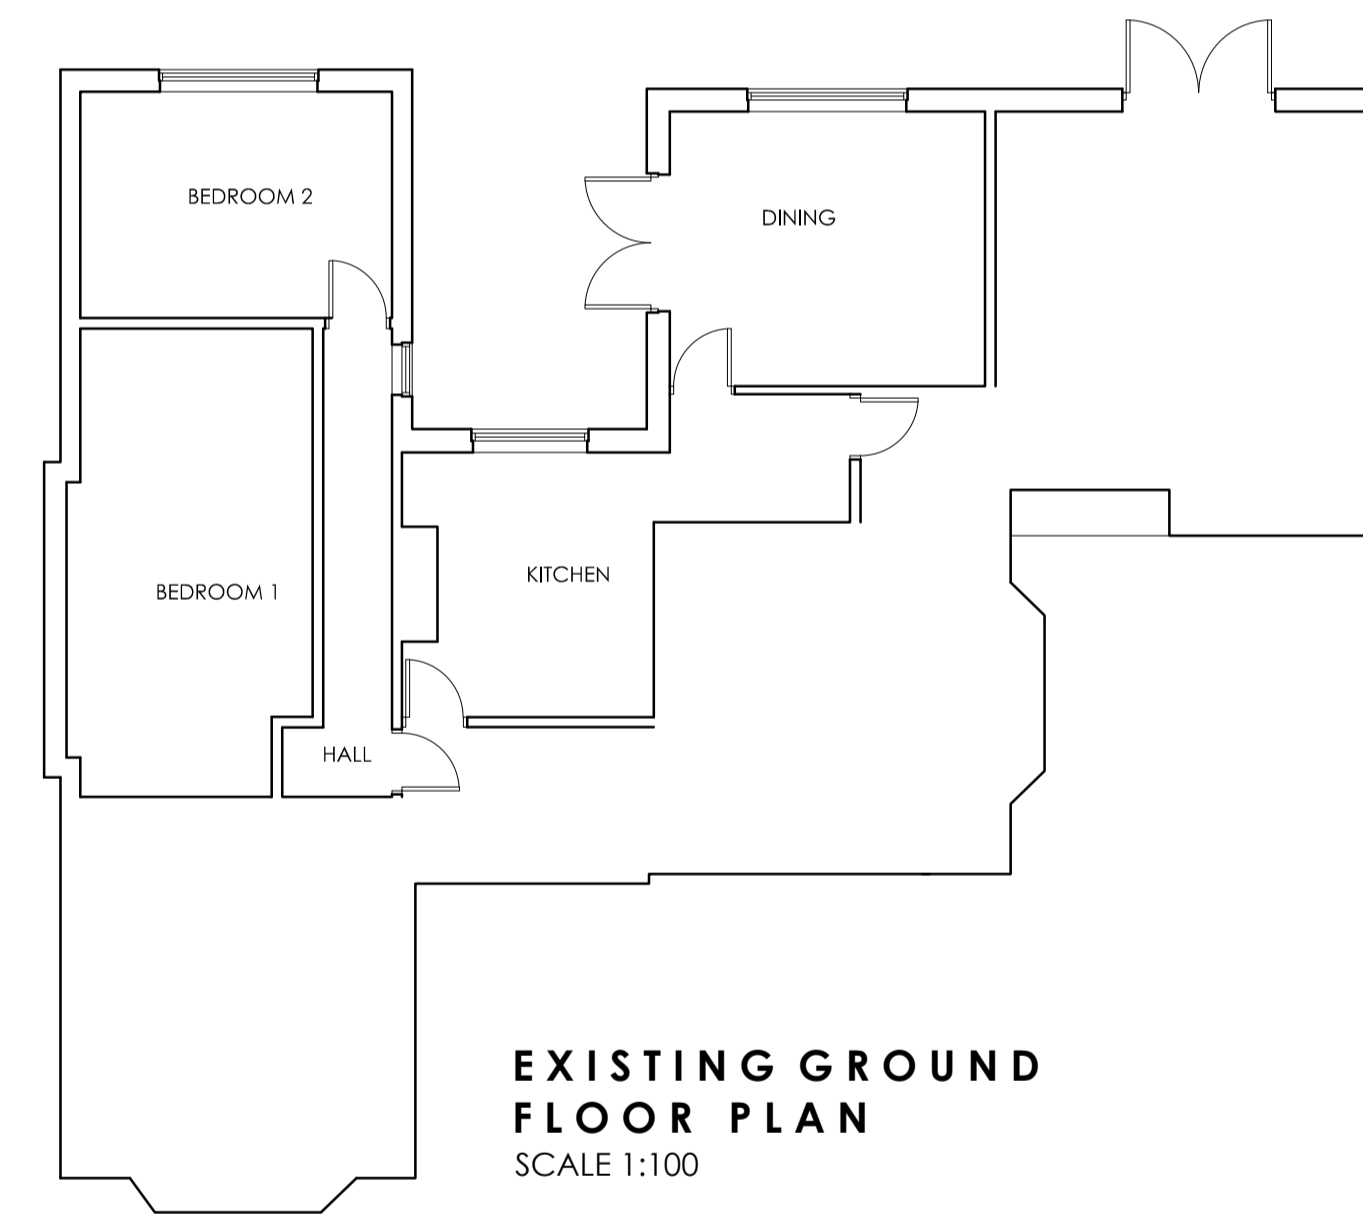

**EXISTING GROUND FLOOR PLAN**  
SCALE 1:100

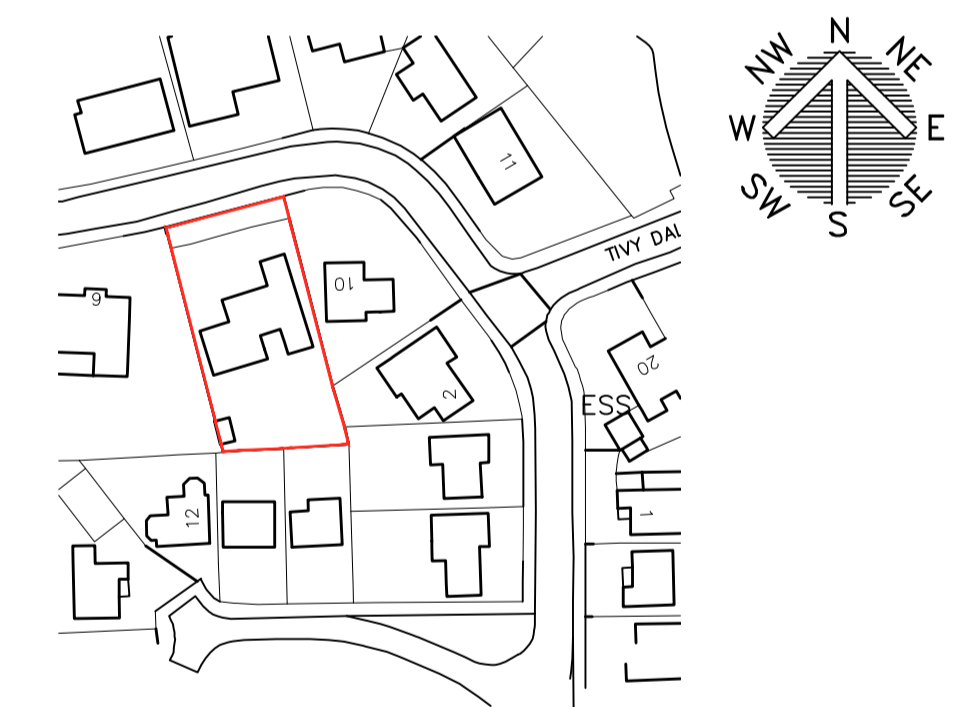

**LOCATION PLAN**  
SCALE 1:1250

			OFFICE ONE, 34 VICTORIA ROAD, BARNSELY, S70 2BU Phone: 01226 208482 Email: info@whiteaguspartnership.co.uk Web: www.whiteaguspartnership.co.uk		
ARCHITECTURAL SERVICES					
Project: PROPOSED EXTENSION AT 8 TIVY DALE CLOSE BARNSELY, S75 4ER			Client: STUART MORAN		
Drawing Title: PLANS AND ELEVATIONS		Date: MAY 2021		Scale: 1:50 & 1:100 @ A1	
Ref: 21-028		Dwg. No. 01		Rev. B	
Date	Suffix	Description	Date	Suffix	Description
28/05/2021	A	REVISED TO CLIENTS REQUIREMENTS			
19/07/2021	B	REVISED FOR PLANNING			