





- Existing front door to be retained
- New openable windows
- Replace existing secondary front door
- Stonework infill to match existing

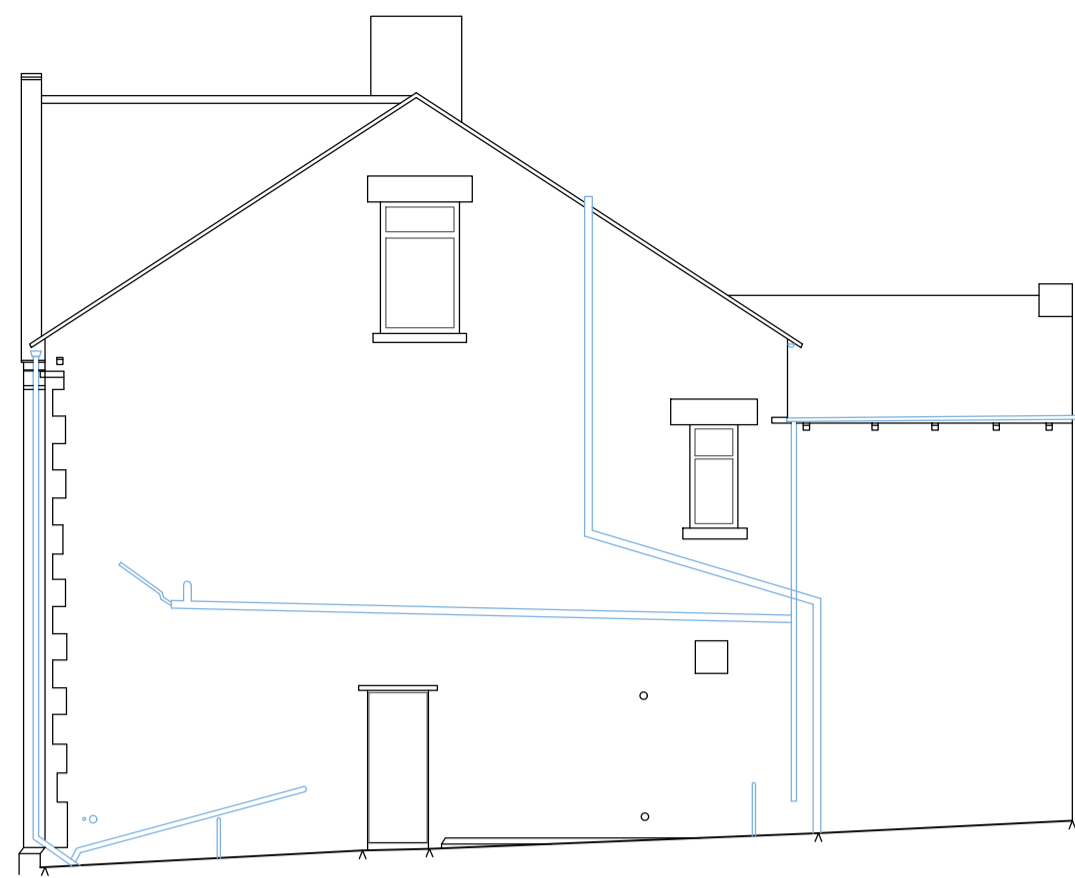

- New side entrance doors to rear flat and stairs.

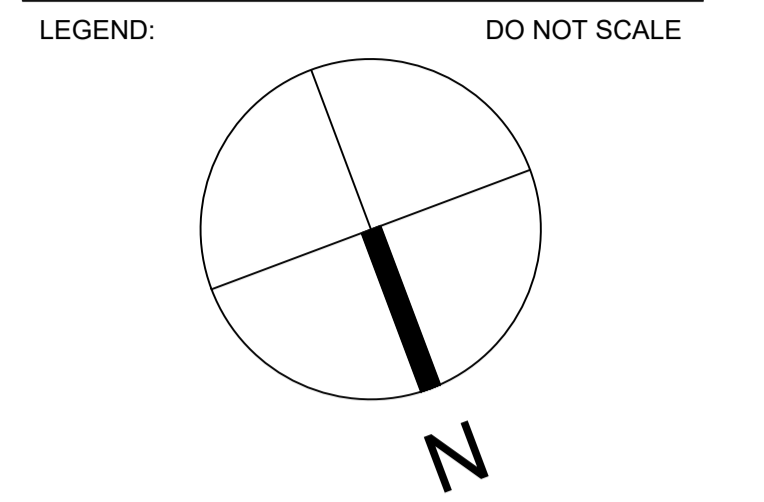


**Existing Front Elevation**  
Scale 1:100



**Proposed Front Elevation**  
Scale 1:100

**Existing Side Elevation**  
Scale 1:100


**Proposed Side Elevation**  
Scale 1:100

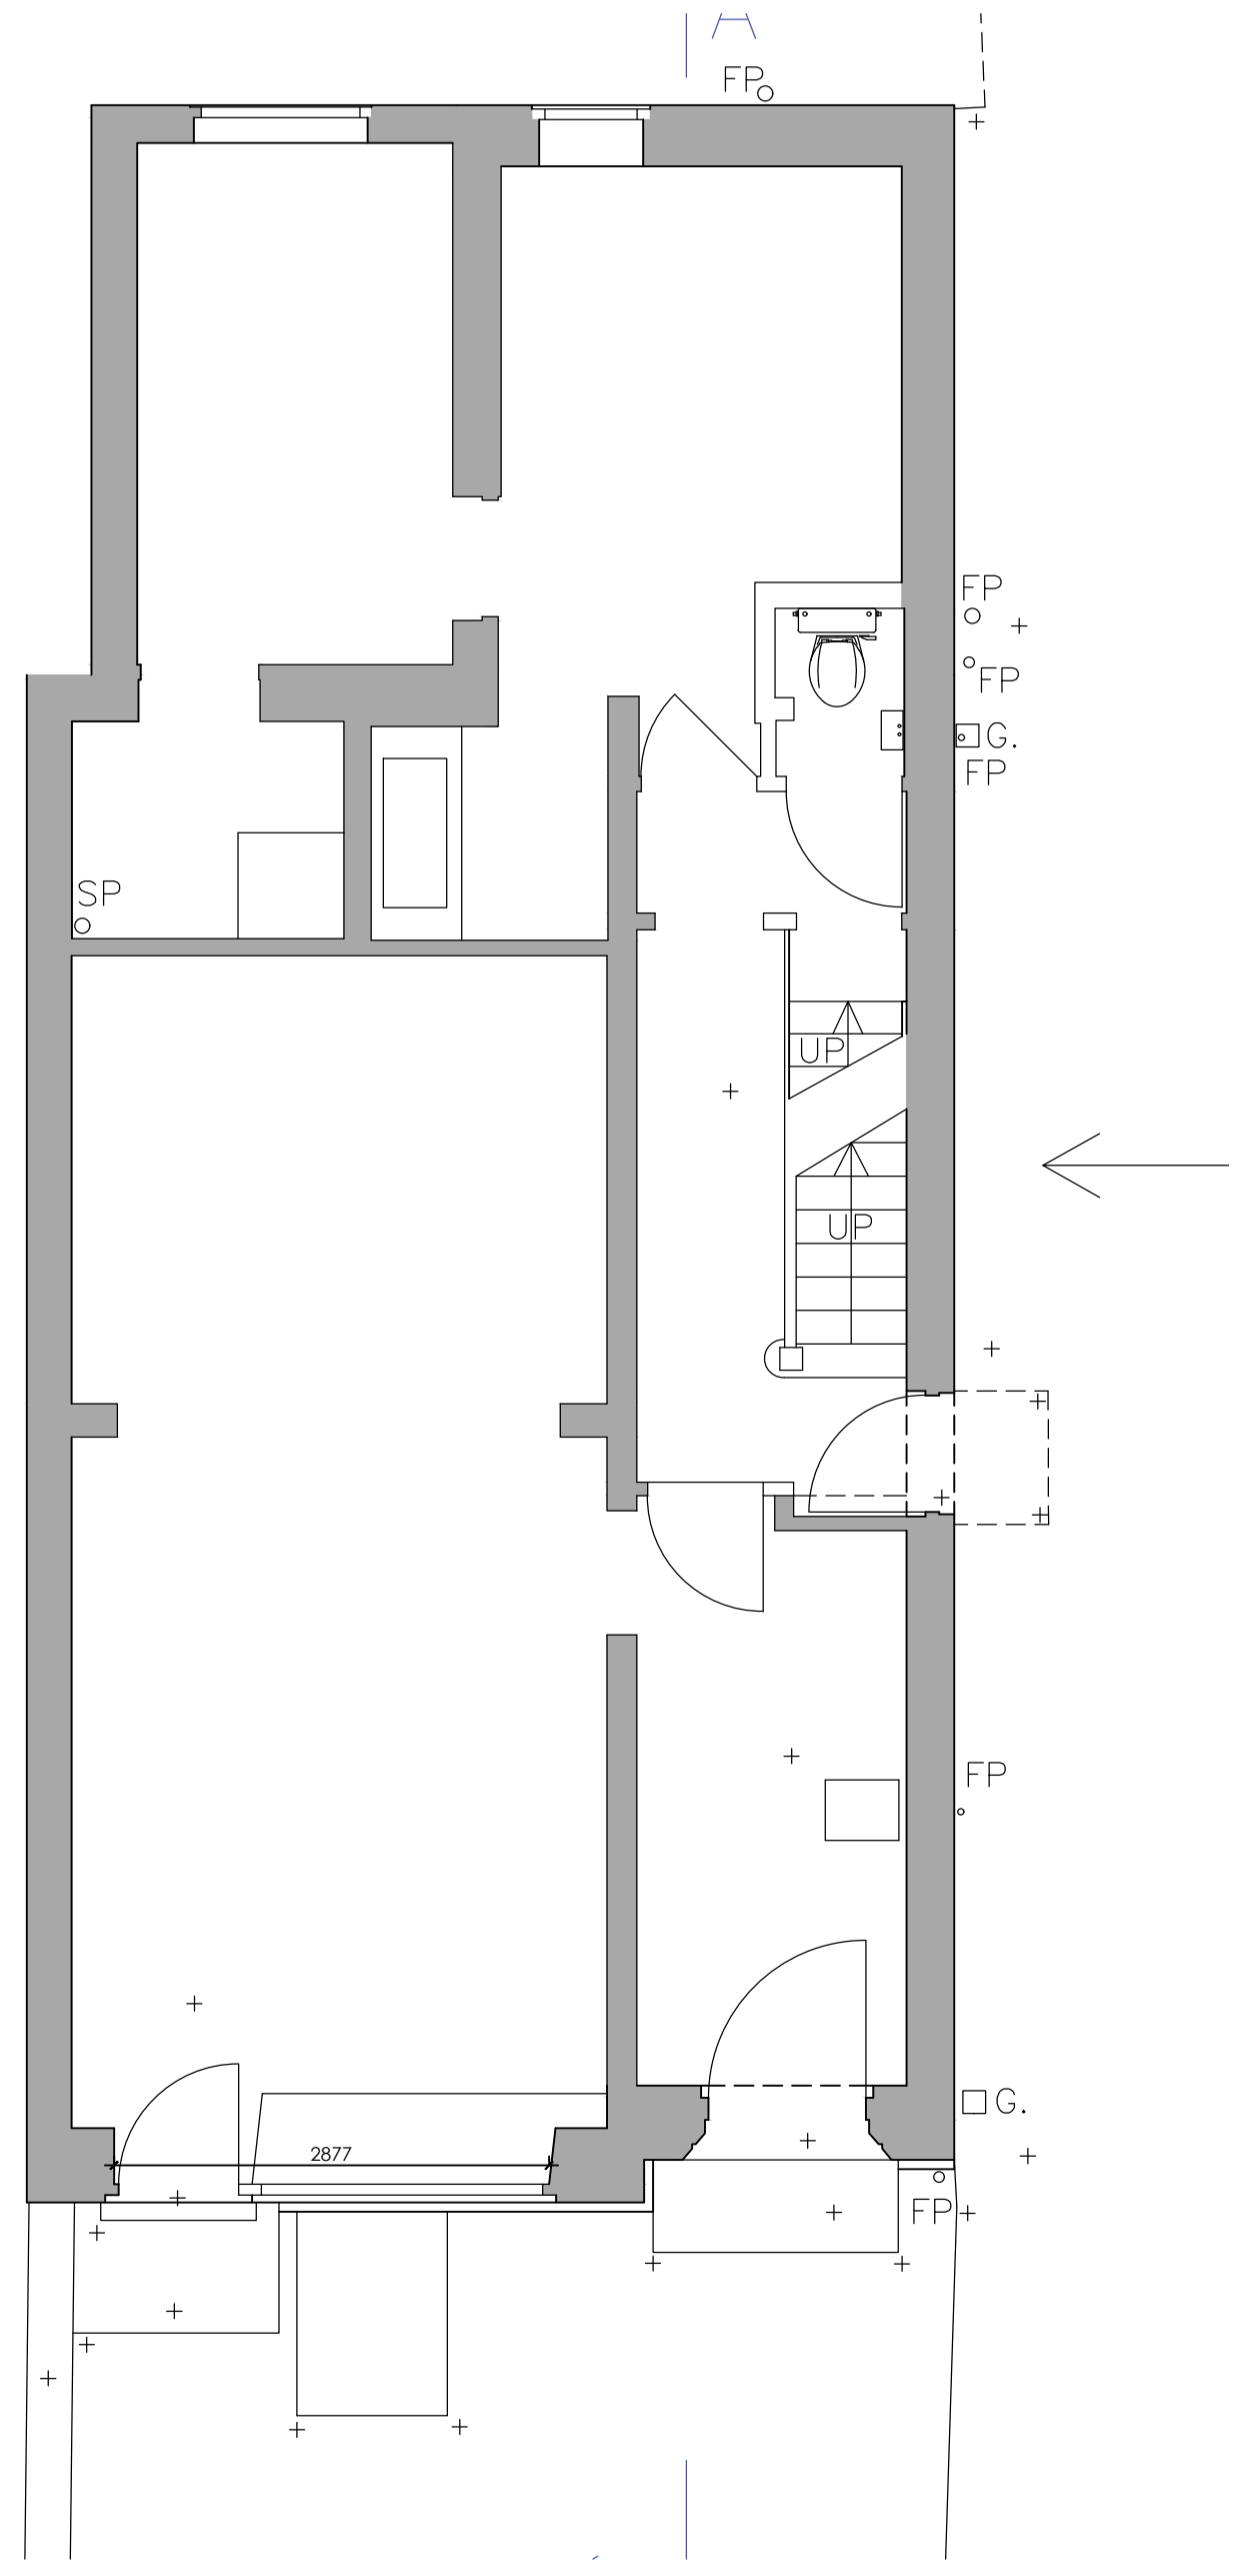


**Existing Ground Floor Plan**  
Scale 1:50

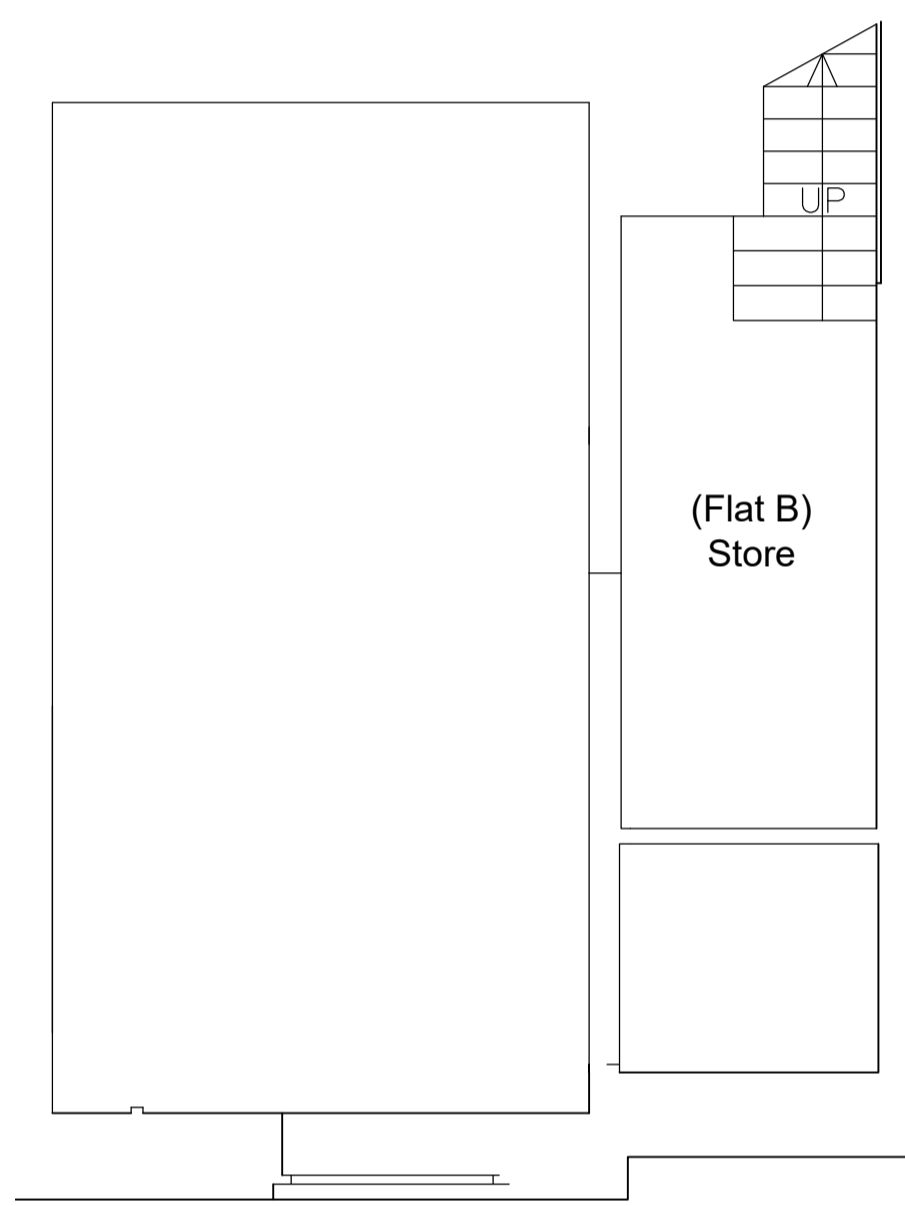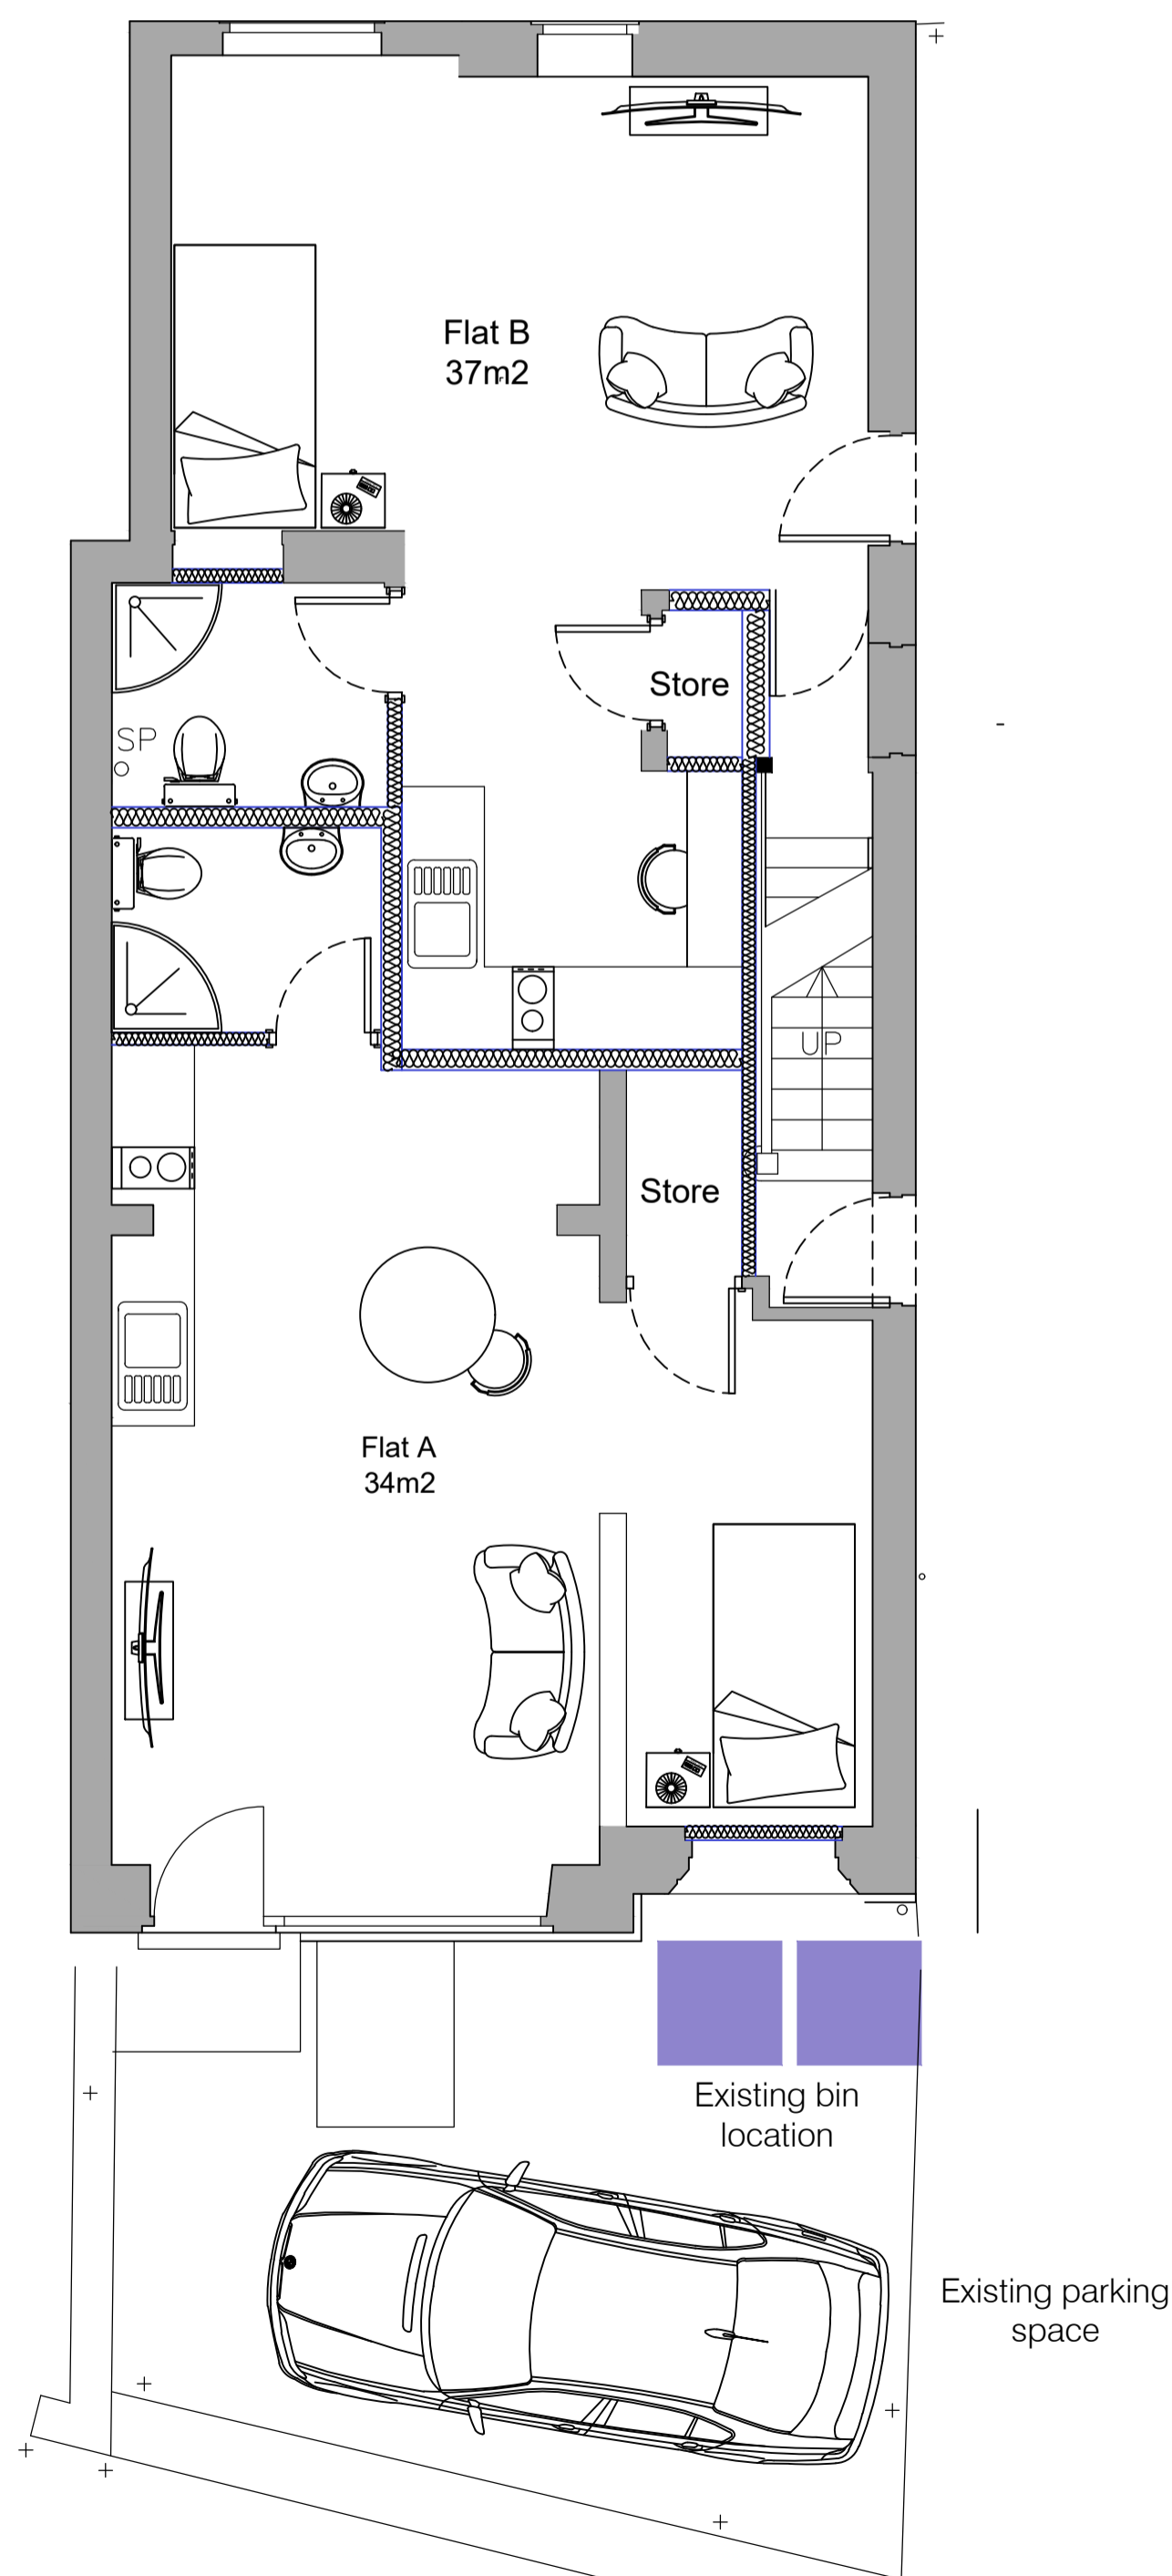

**Proposed basement Floor Plan**  
Scale 1:50


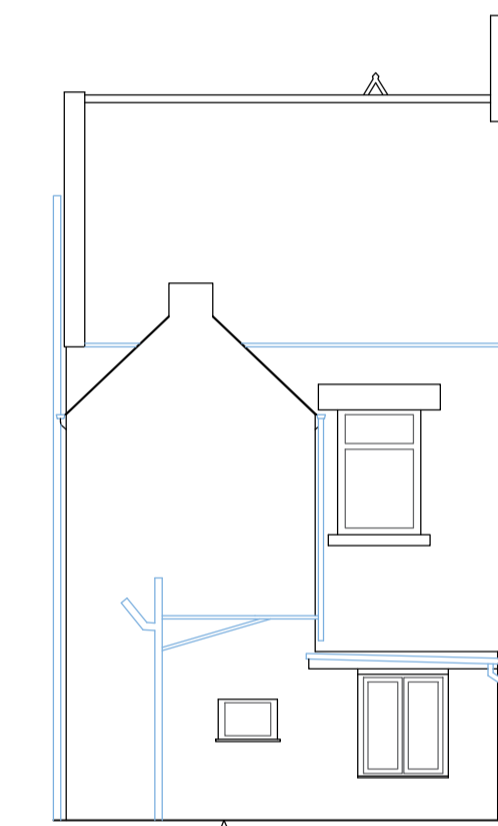


**Existing Rear Elevation**  
Scale 1:100

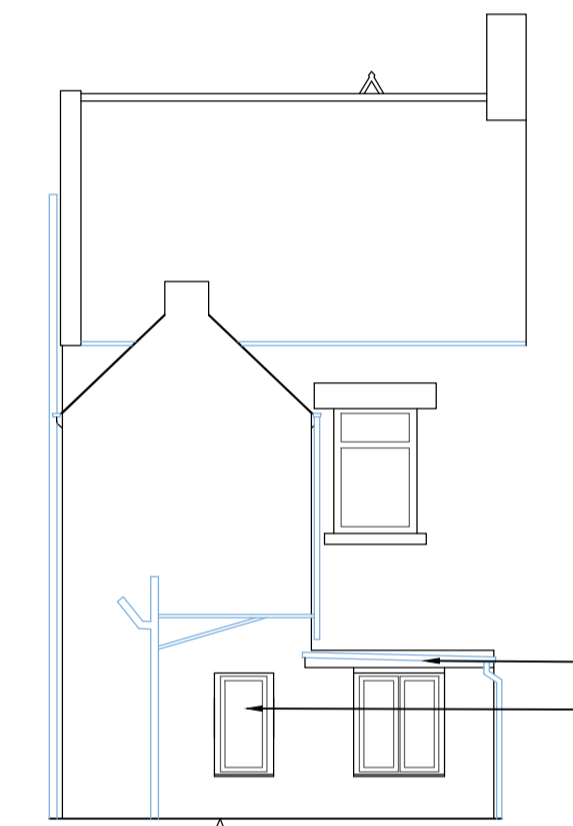

**Proposed Rear Elevation**  
Scale 1:100

- Replace existing flat roof
- Enlarge existing window opening and install new window

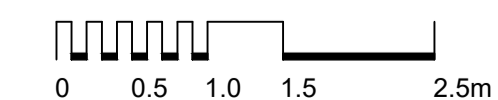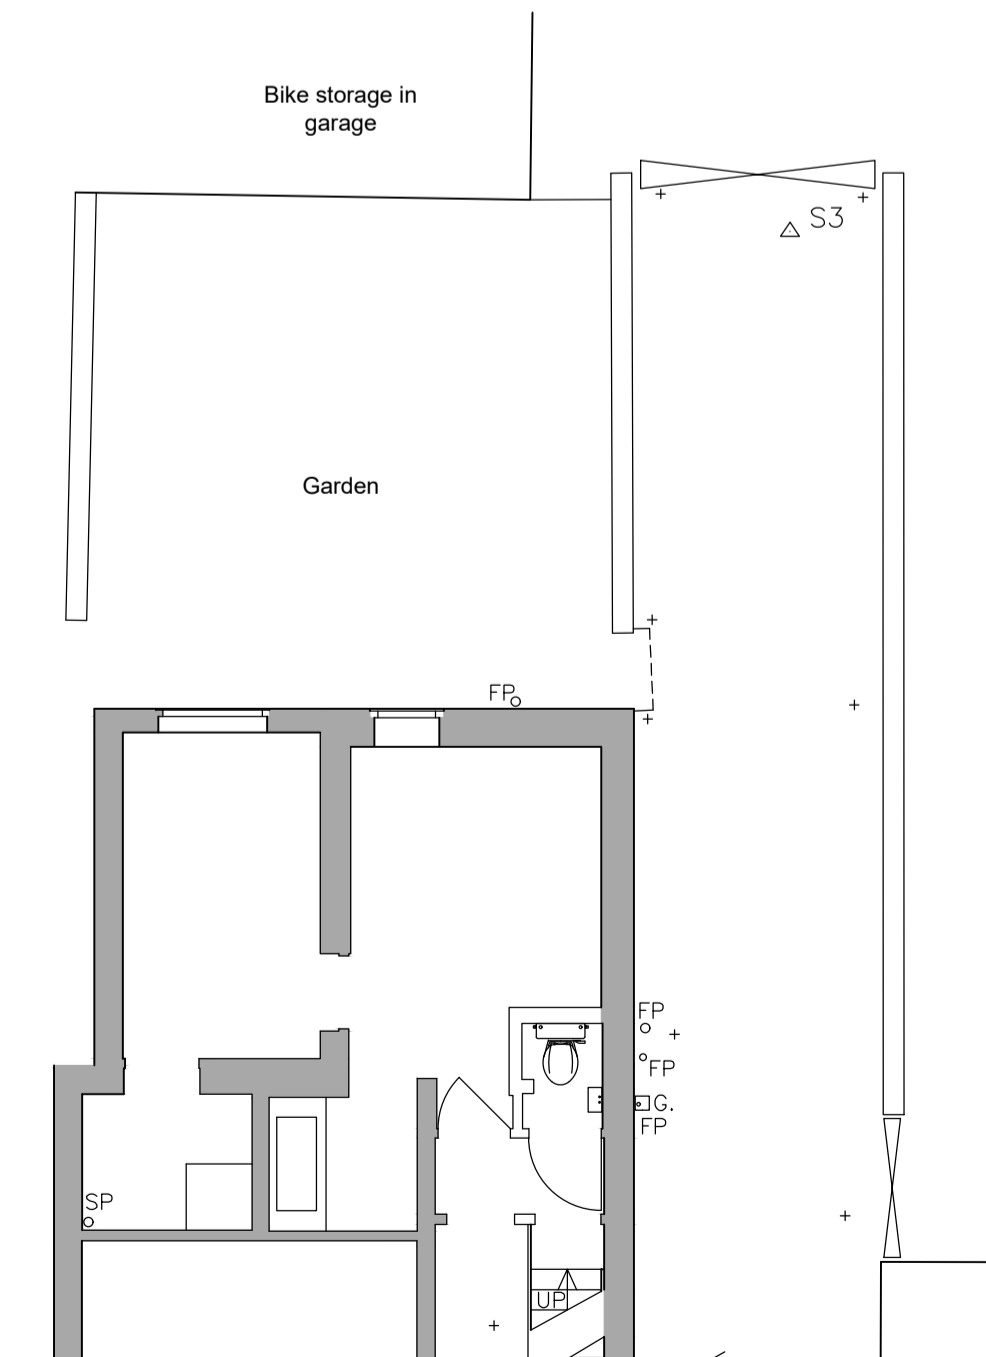

Revision:	Date:	Description:	Draw:	CHK:

Project: 129 Doncaster Road  
Barnsley  
S70 1UF

Drawing Title: Planning drawings

Client: C&G Property

Drawn:	Checked:	Date:	Scale:	Paper Size:
SC		11.10.25	As shown	A1
Job No.:	Dwg No.:	Stage:	Revision:	
N/A	1	Planning	A	