

Drawing No.	Rev No.
MMC001 -002	A

IF IN DOUBT ASK!


SCALE BARS					
1:100	1	2	3	4	5
1:200	2	4	6	8	10
1:500	5	10	15	20	25
1:1250	25	50			

DO NOT SCALE: Contractor to check all dimensions and report any omissions or errors

NOTES




EXISTING FRONT ELEVATION
SCALE 1:100 AT A3

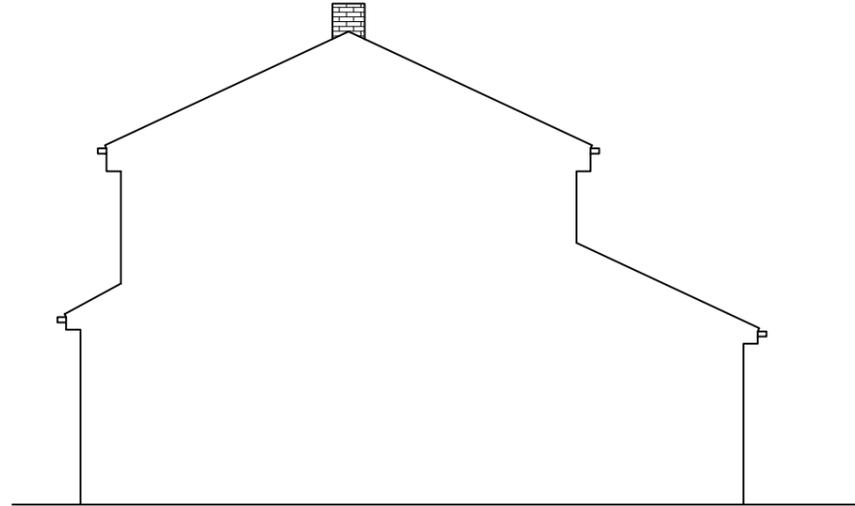

EXISTING END ELEVATION
SCALE 1:100 AT A3



EXISTING REAR ELEVATION
SCALE 1:100 AT A3

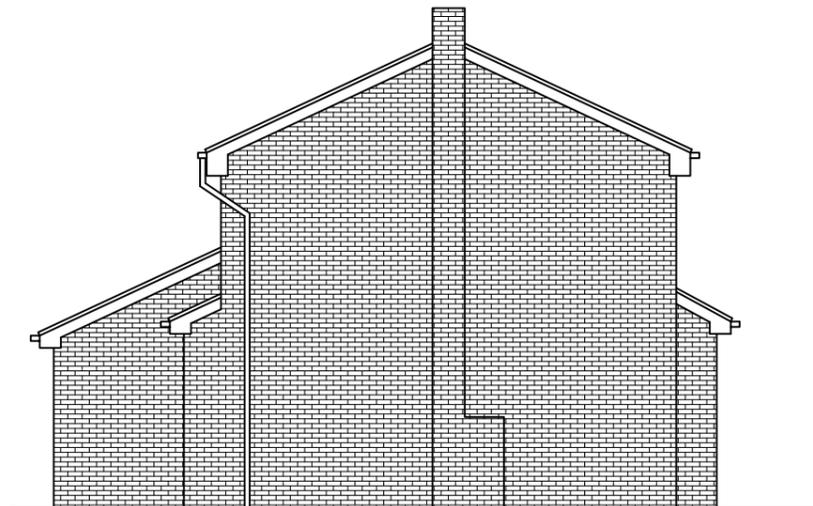

EXISTING END ELEVATION
SCALE 1:100 AT A3

A	Elevations changed	JRB			01/10/25
Rev	Description	By	Chk	App	Date

JRB DESIGNS Ltd
1 Saville Road
Cudworth
Barnsley
S72 8LT
Tel: 01226 383542
Fax: 01226 380078
Mob: 07970 541192
Email: john@jrbdesigns.co.uk

This drawing is copyright. © jrbdesigns Ltd.

Client
MR. M CWIKZICZ

Drawing Title
EXISTING ELEVATIONS

Address
**5 BUDE COURT
MONK BRETTON
BARNSELY
S71 2QP**

Project Title:
**PROPOSED TWO STOREY
FRONT EXTENSION**

Purpose of Issue:
PLANNING

Drawing Status
FIRST ISSUE

Scale at A3 AS SHOWN	Drawn By JRB	Date 27/07/2025
Checked By	Date 27/07/2025	Approved By Date 27/07/2025
Project No. MMC001	Drawing No. 002	Revision A

APPROVAL INFORMATION TENDER CONTRACT CONSTRUCTION