



# PROPOSED SOUTH ELEVATION

scale 1:50

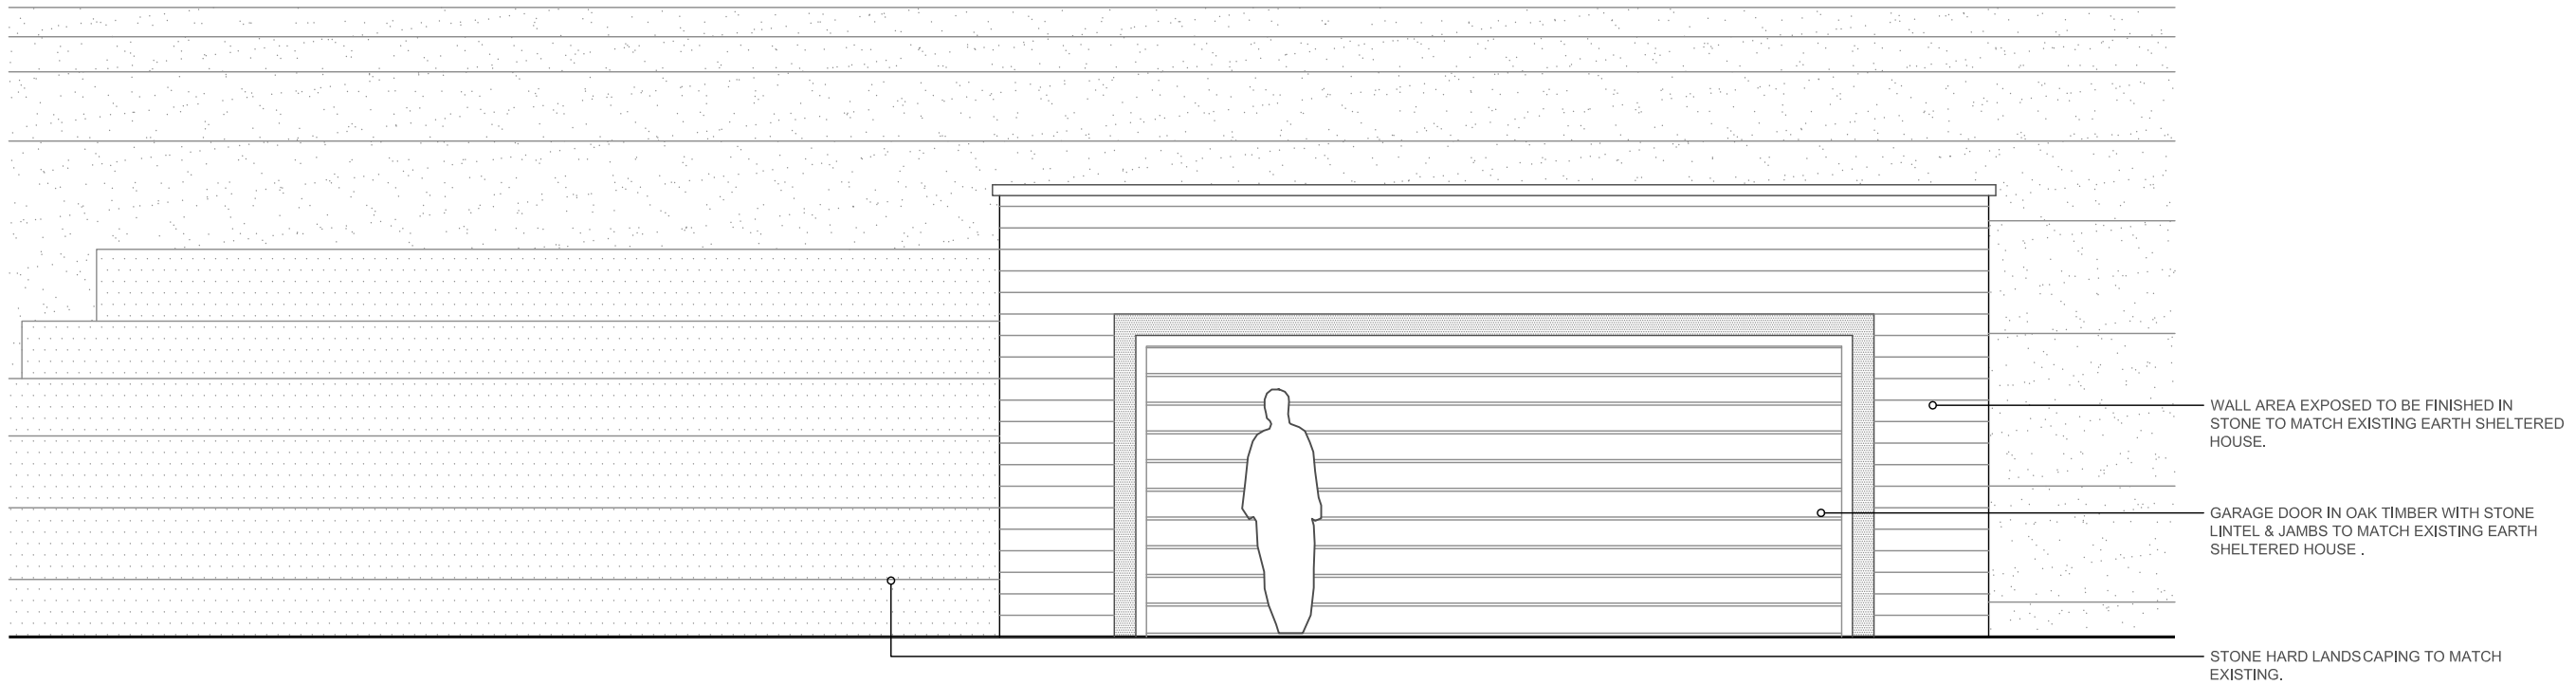


# PROPOSED WEST ELEVATION

scale 1:50

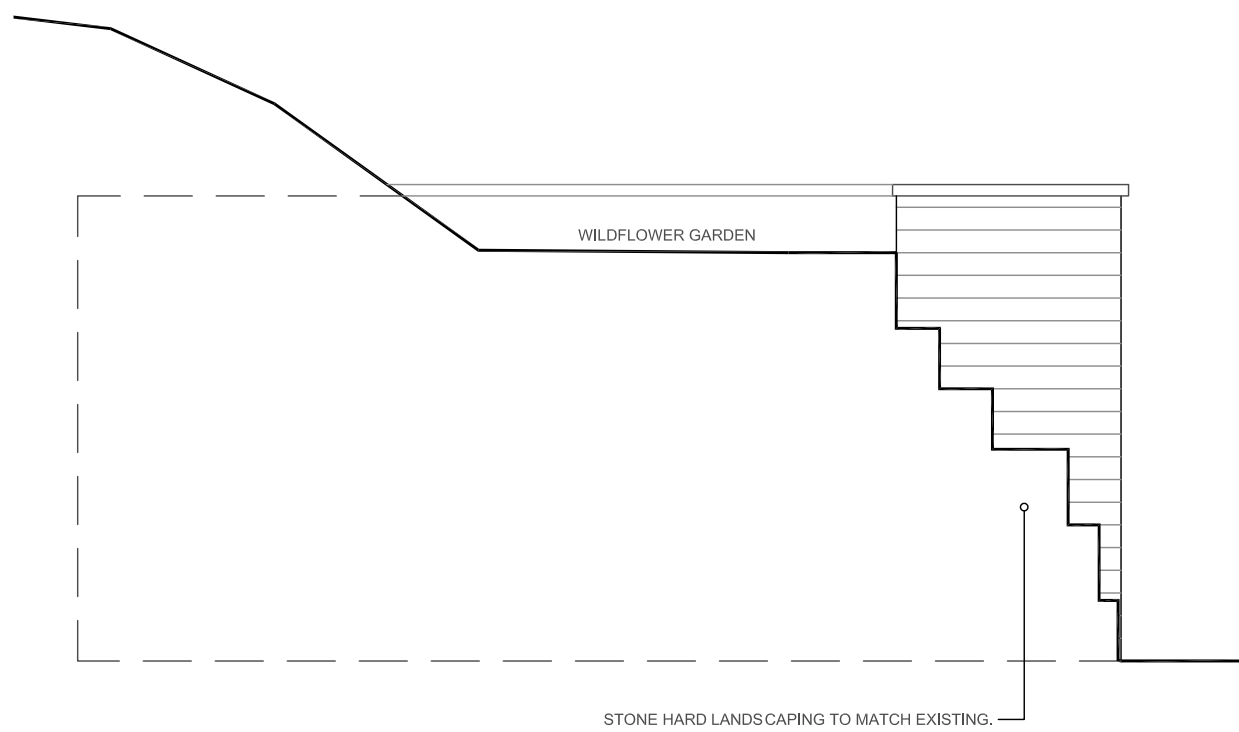

# PROPOSED EAST ELEVATION

scale 1:50

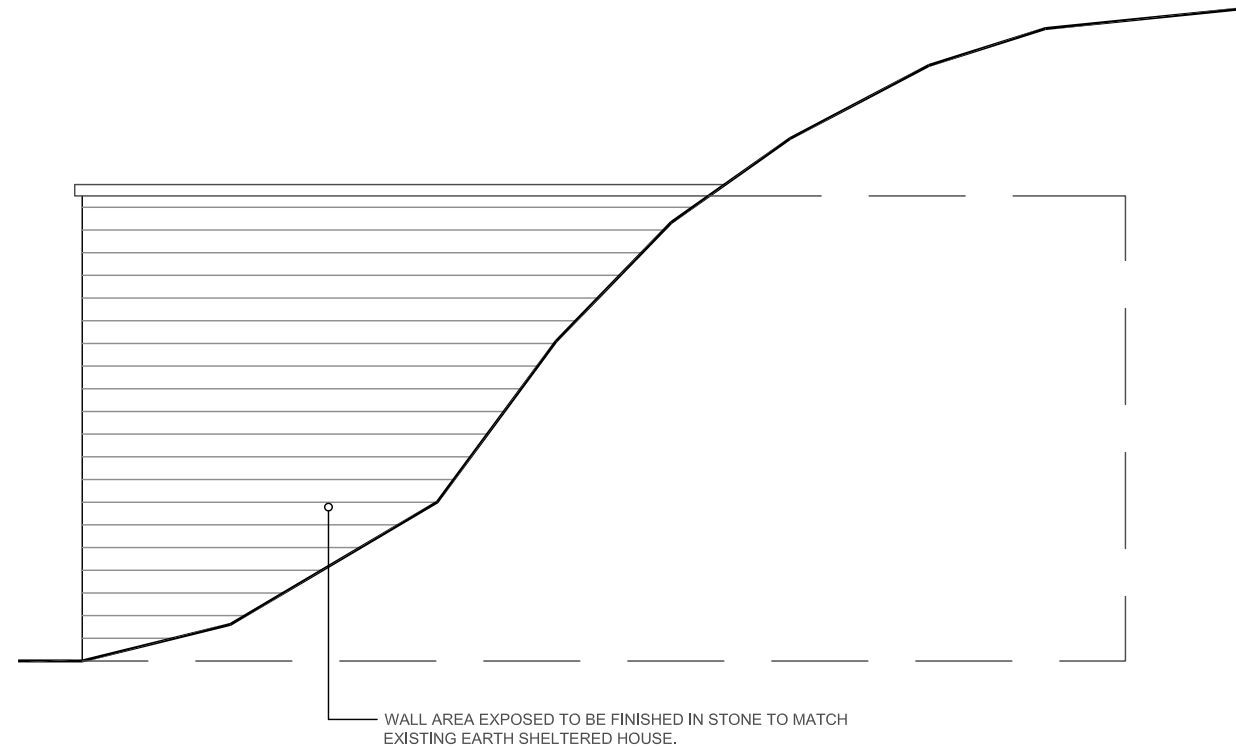

## Notes:

Copyright Reserved. This drawing must only be used for the client and location specified in the title block. It may not be copied by any third party without prior written consent from J.J.B.

This drawing is only for the purposes described below and must not be used for any other purpose.

Do not scale from this drawing, all dimensions are in millimeters unless otherwise stated and should be considered as guides subject to on-site confirmations.

Prior to any work on site J.J.B. must be contacted to check the validity of the drawing.

Rev	Date	Amendment	By

## PLANNING 02

**Client:**  
Cannon Hall Farm Ltd,  
Bark House Lane,  
Cawthorne,  
Barnsley, S75 4AT

**Job:**  
Proposed Garage at Mill Farm  
Gunthwaite

**Drawing Title:**  
Proposed Elevations

**Drawing No:**  
WAA 015 / PL2 / 203

**Scale:**  
1:50 at A3

**Date:**  
June 2016

**Drawn By:**  
mlw



5 New Hagg,  
Oldfield Road,  
Honley, Holmfirth,  
Huddersfield,  
West Yorkshire,  
HD9 6RN

**Tel:** 01484 303 800  
**Email:** enquiries@waarchitects.info  
**Web:** www.walkerassociates-architects.com