



**EXISTING FRONT ELEVATION**  
SCALE 1:100

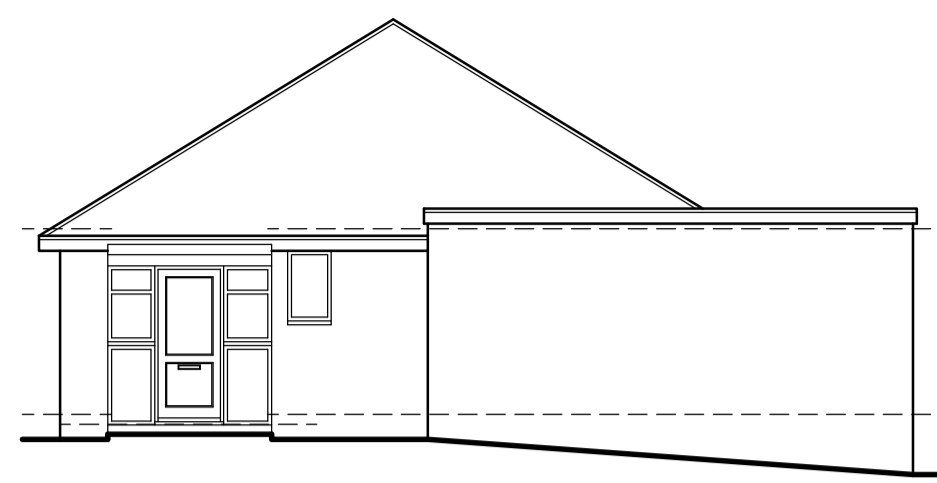

**EXISTING SIDE ELEVATION**  
SCALE 1:100




**EXISTING REAR ELEVATION**  
SCALE 1:100

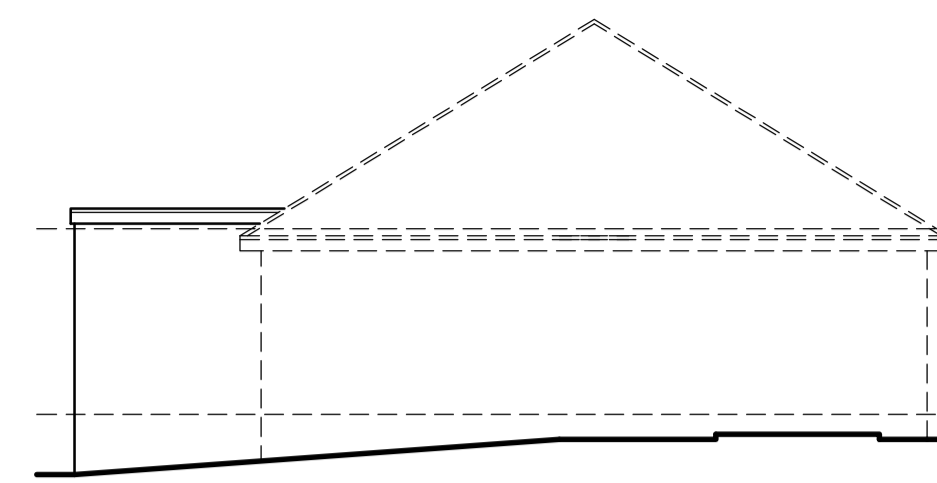


**EXISTING SIDE ELEVATION**  
SCALE 1:100




**PROPOSED FRONT ELEVATION**  
SCALE 1:100

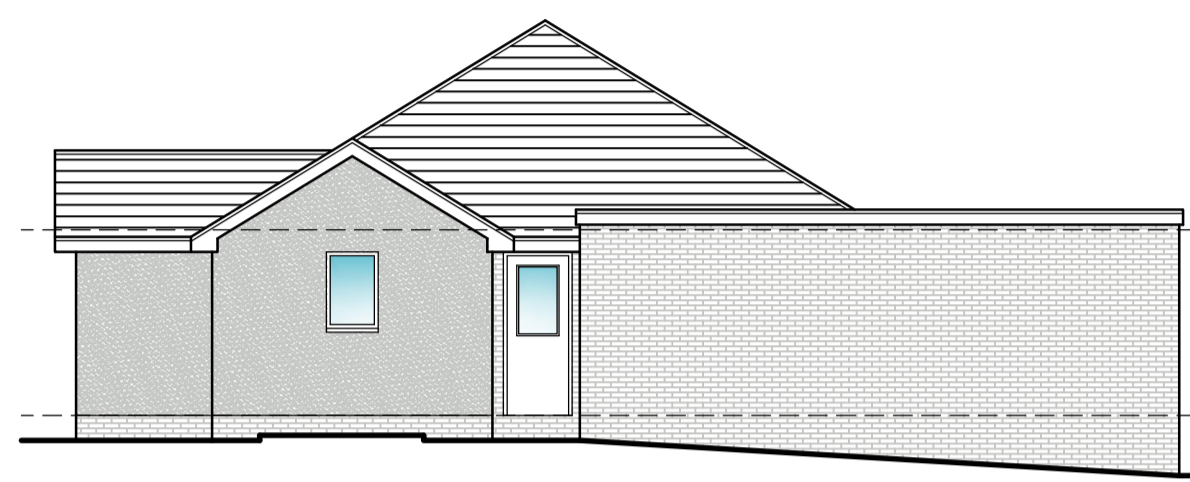


**PROPOSED SIDE ELEVATION**  
SCALE 1:100

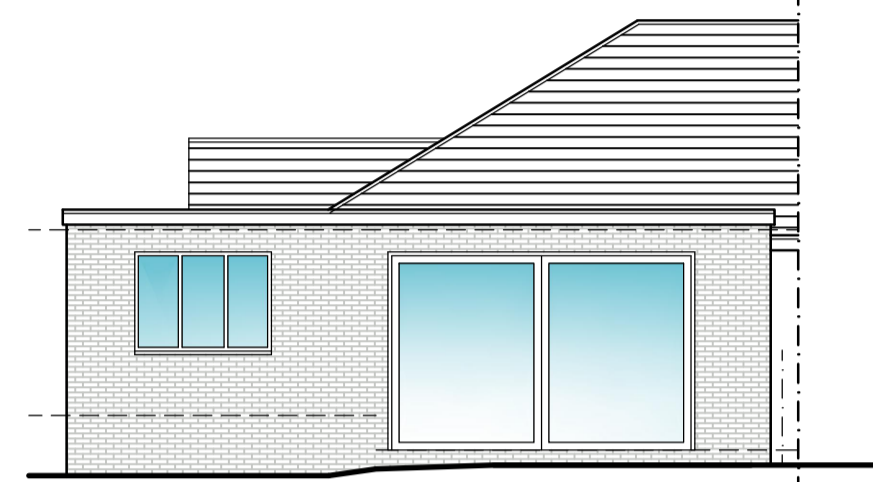


**PROPOSED REAR ELEVATION**  
SCALE 1:100

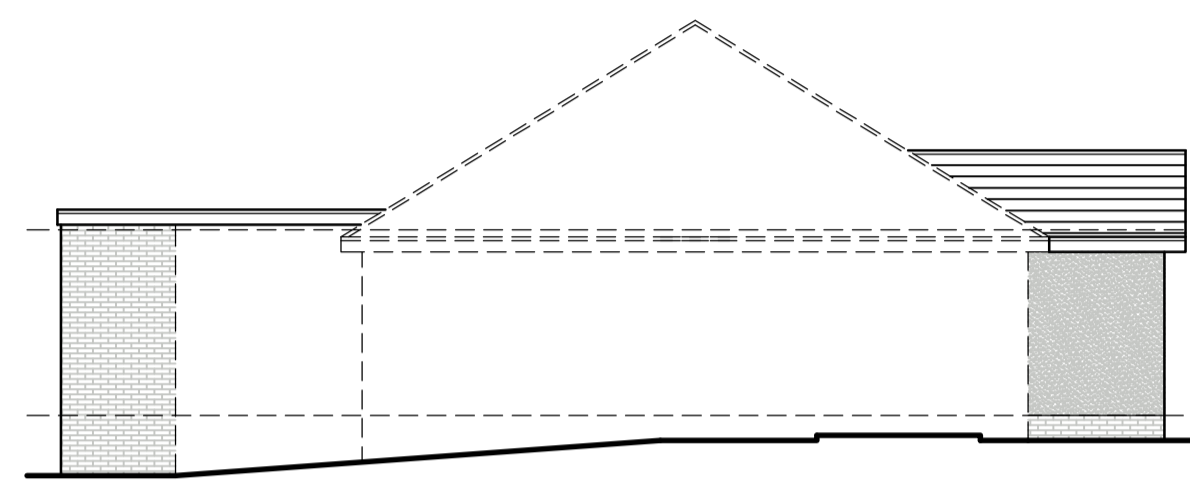

**PROPOSED SIDE ELEVATION**  
SCALE 1:100

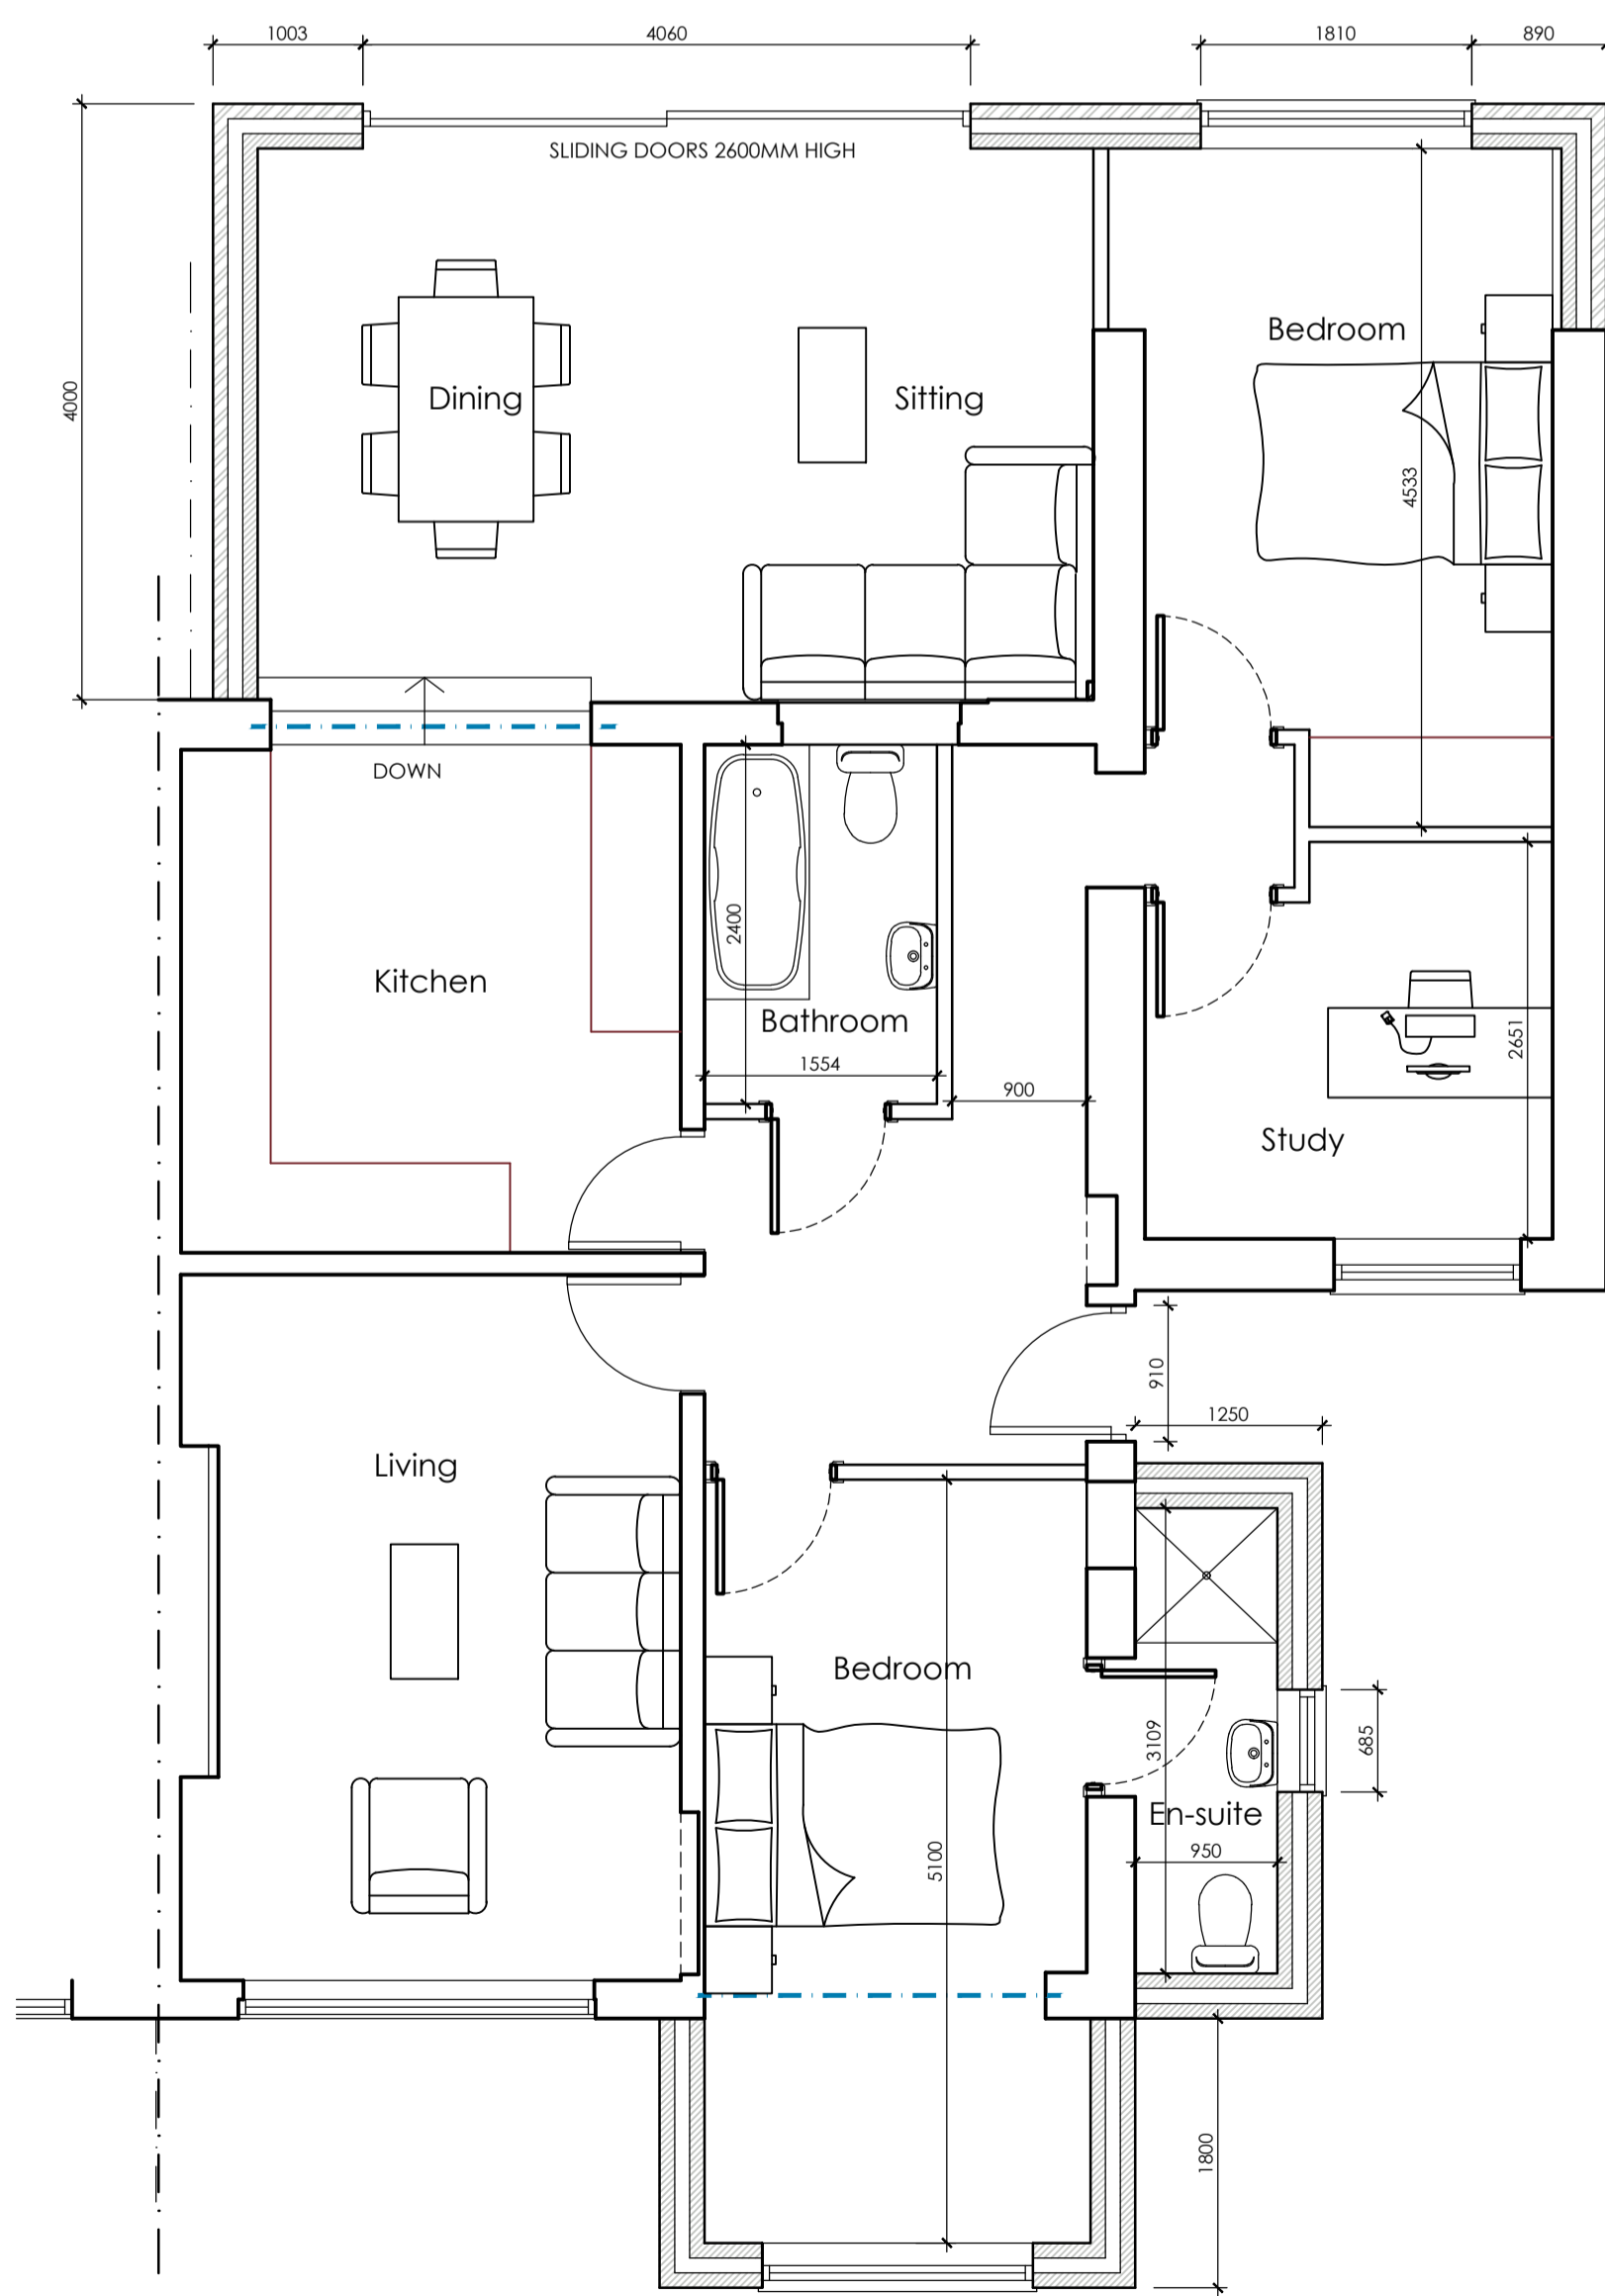

**PROPOSED GROUND FLOOR PLAN**  
SCALE 1:50

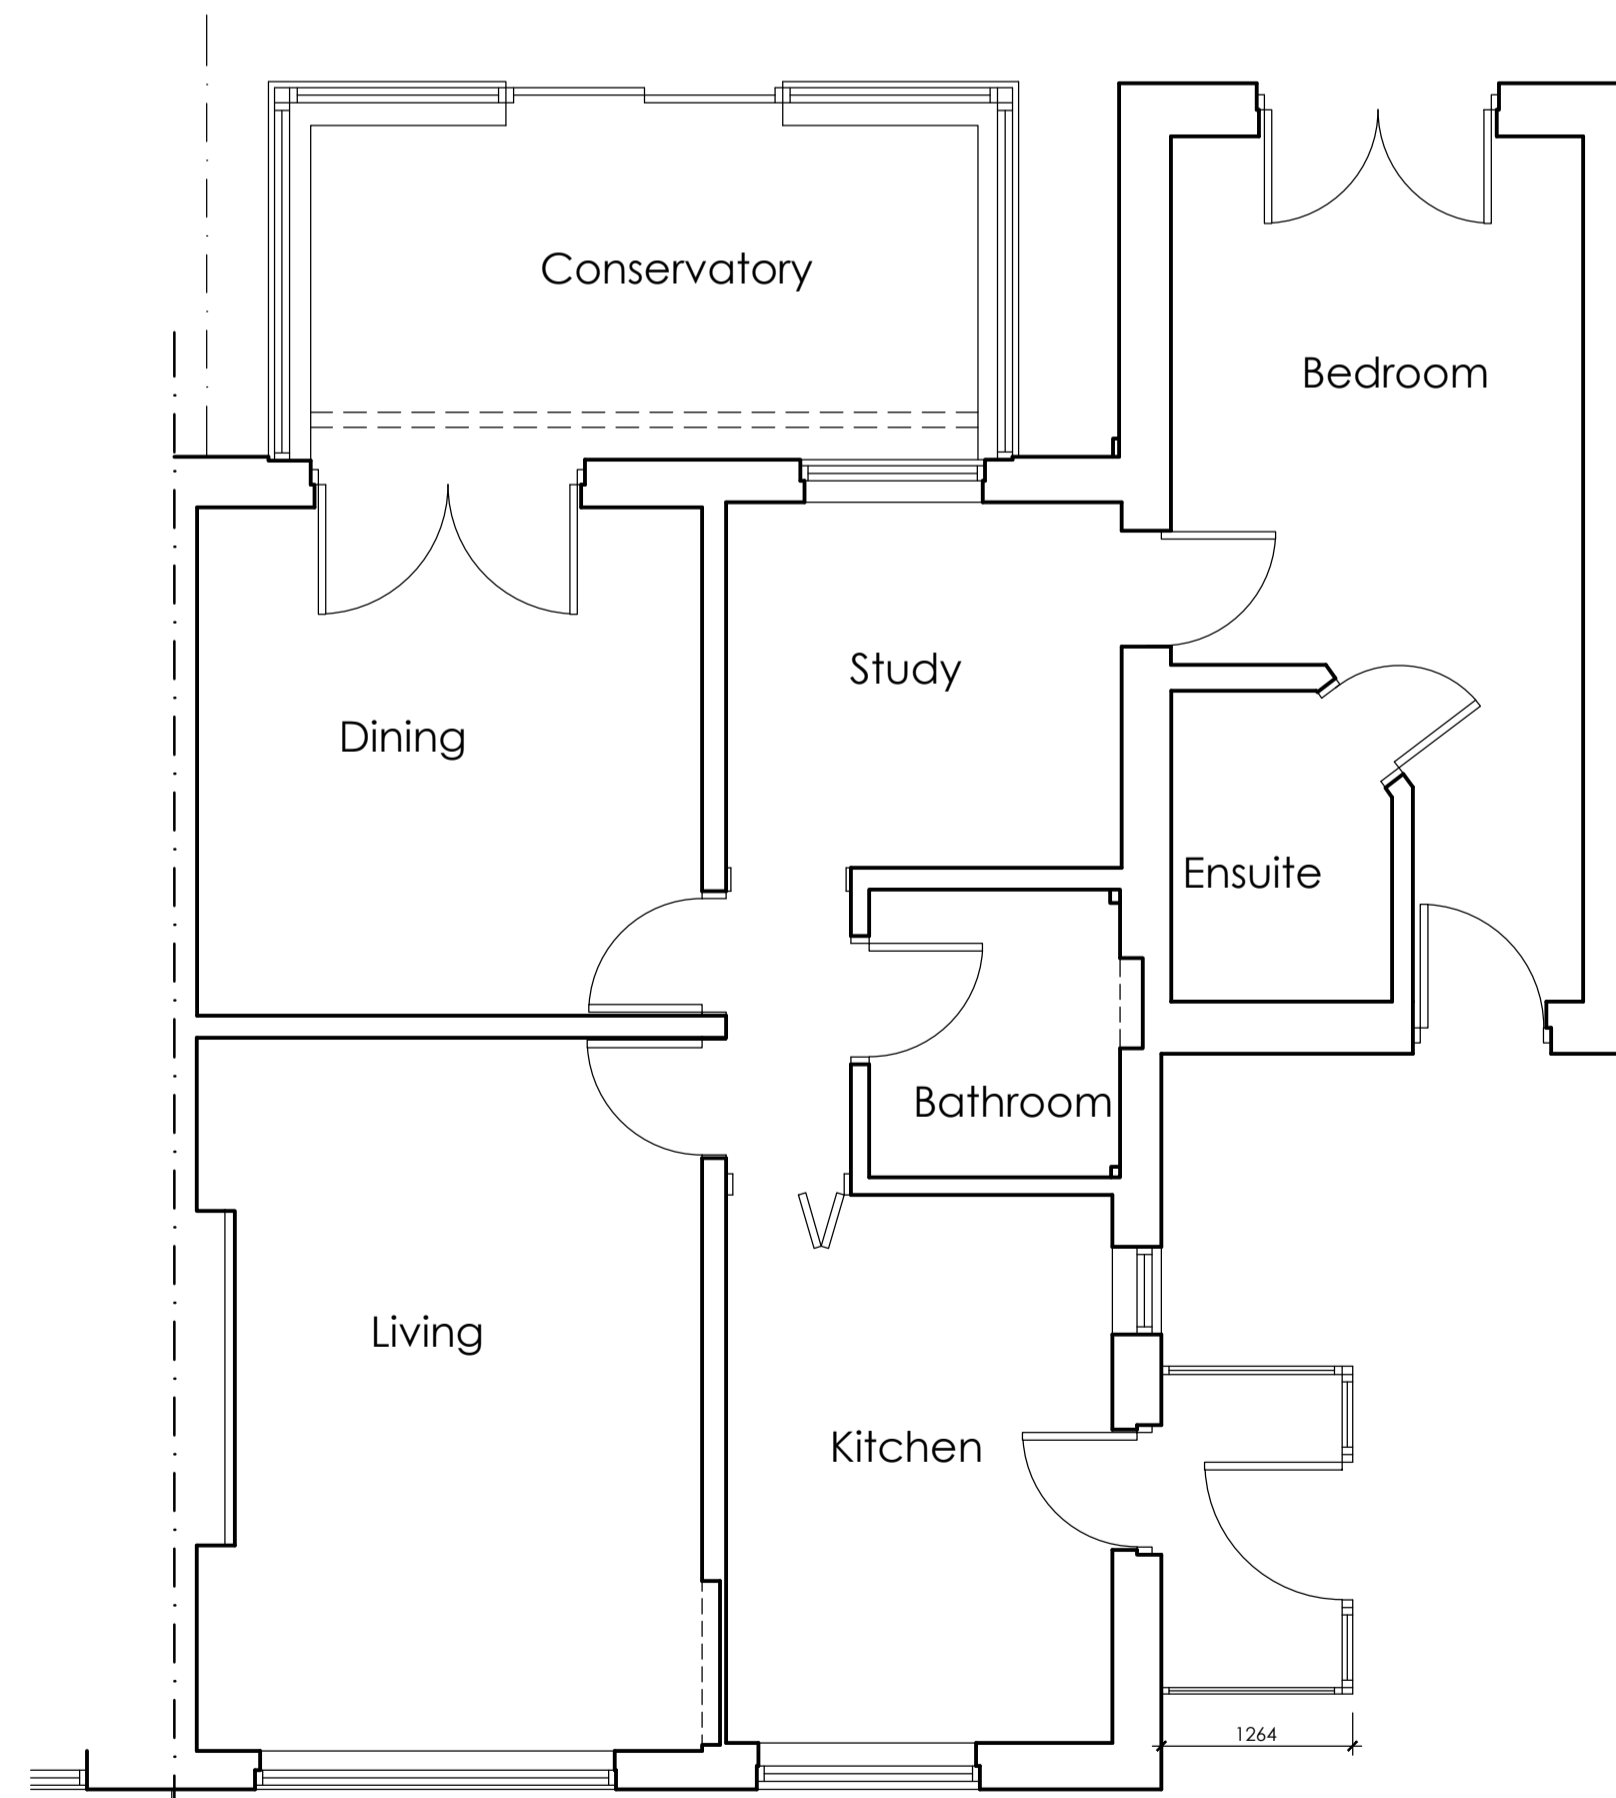

**EXISTING GROUND FLOOR PLAN**  
SCALE 1:50



**LOCATION PLAN**  
SCALE 1:1250



**BLOCK PLAN**  
SCALE 1:500

		OFFICE ONE, DRILL HALL, 11 EASTGATE, BARNSELY, S70 2EU		Phone: 01226 208482 Email: info@whiteagus.co.uk Web: www.whiteagus.co.uk	
Project: PROPOSED WORKS AT 9 EDGEHILL ROAD, STAINCROSS BARNSELY, S75 6NG			Client: MR PETE WATSON		
Drawing Title: PLANS AND ELEVATIONS		Date: JULY 2024	Scale: 1:50 & 1:100 @ A1		
		Ref: 24-063	Dwg. No. 02	Rev. A	
Date	Suffix	Description	Date	Suffix	Description
22/07/2024	A	SIDE EXTENSION REVISED			