



FRONT ELEVATION




SIDE ELEVATION




REAR ELEVATION




SIDE ELEVATION

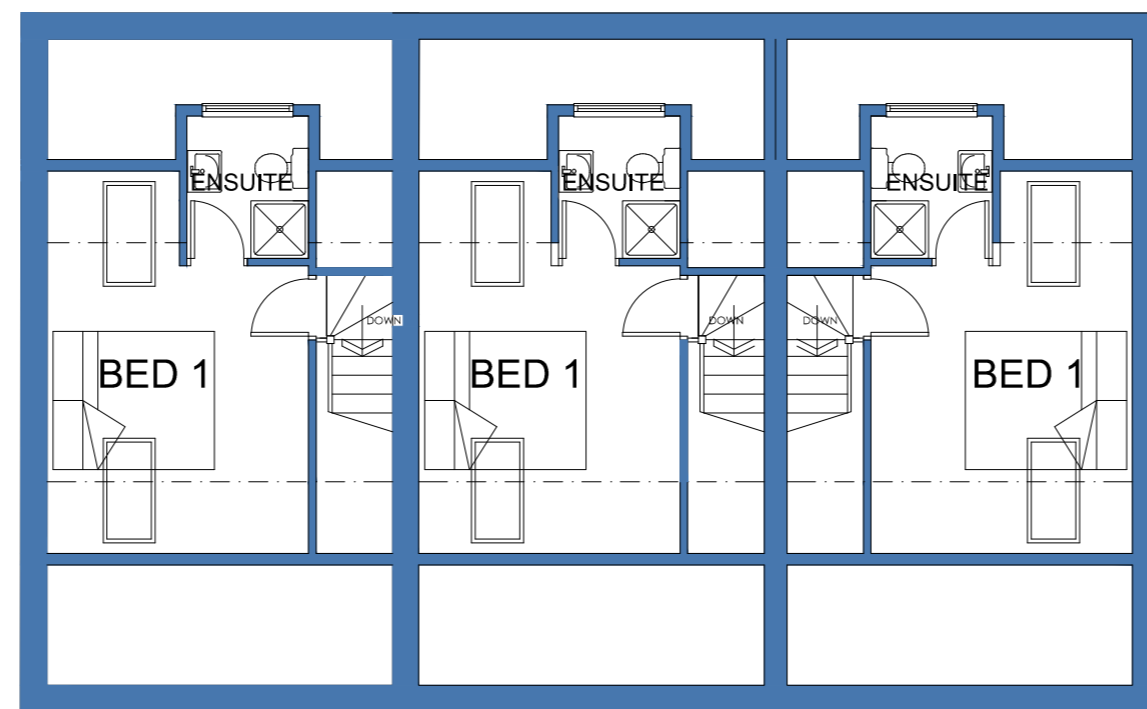

SECOND FLOOR PLAN

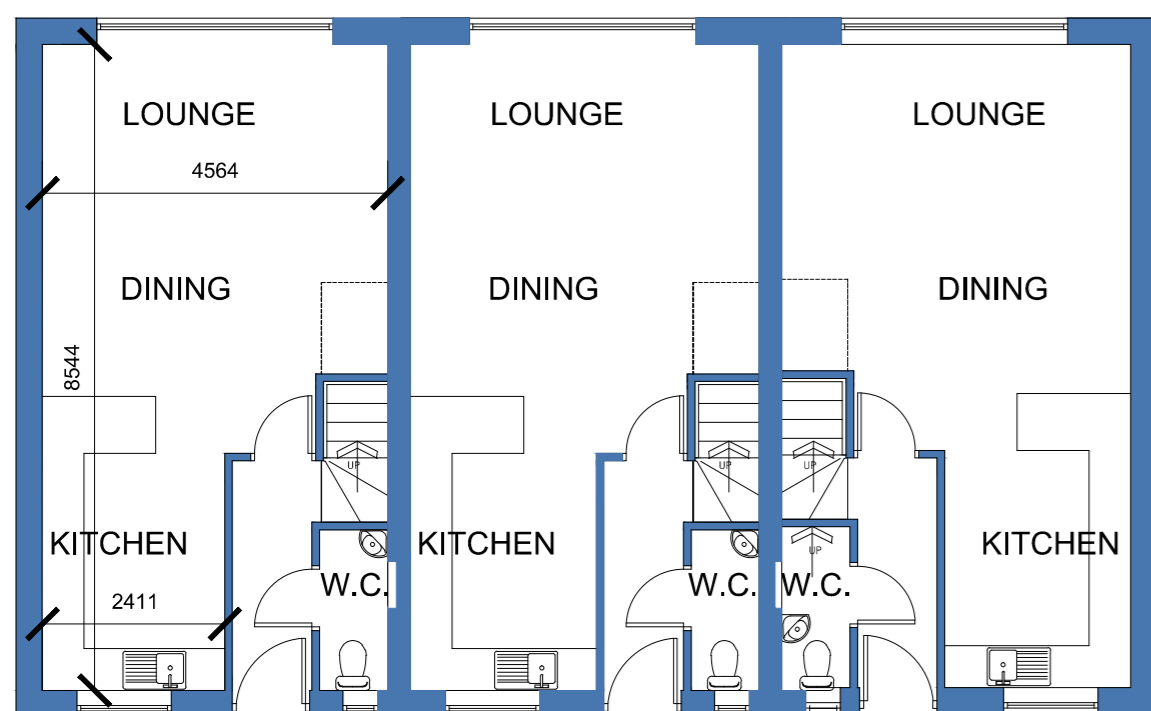

GROUND FLOOR PLAN

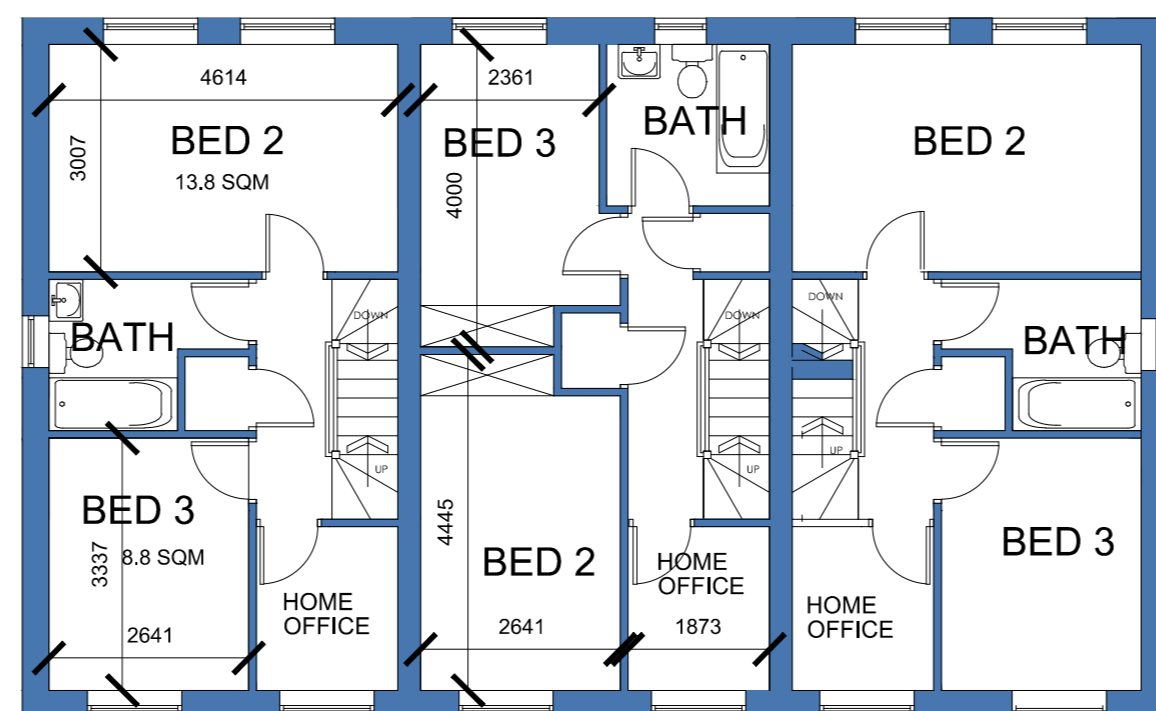

FIRST FLOOR PLAN

		OFFICE ONE 34 VICTORIA ROAD BARNSLEY, S70 2BU		Phone: 01226 208482 Email: info@whiteaguspартnership.co.uk Web: www.whiteaguspартnership.co.uk	
ARCHITECTURAL SERVICES			Project: PROPOSED RESIDENTIAL DEVELOPMENT FORMER HOYLAND METHODIST CHURCH MARKET ST / DUKE ST HOYLAND		
Drawing Title: PLANS AND ELEVATIONS PLOTS 3, 4 & 5			Client: E.J. LIDSTER (BARNSELY) LTD		Date: JAN 2023
Date:			Scale: 1:100 @ A2		Rev. No.: 03
Date	Suffix	Description	Date	Suffix	Description