


Notes
 Do not scale from this drawing.
 It is the Contractor's responsibility to check all governing dimensions and verify all dimensions on site before commencing any work or making any shop drawings.
 This drawing to be used in conjunction with structural, mechanical and electrical drawings and other relevant information and any discrepancies are to be reported to the architect.
 Work and materials to be in accordance with the Building Regulations and to comply with relevant British Standards.
 This drawing is the copyright of Allen Tod Architecture Limited and should not be reproduced in whole or in part without their written permission.

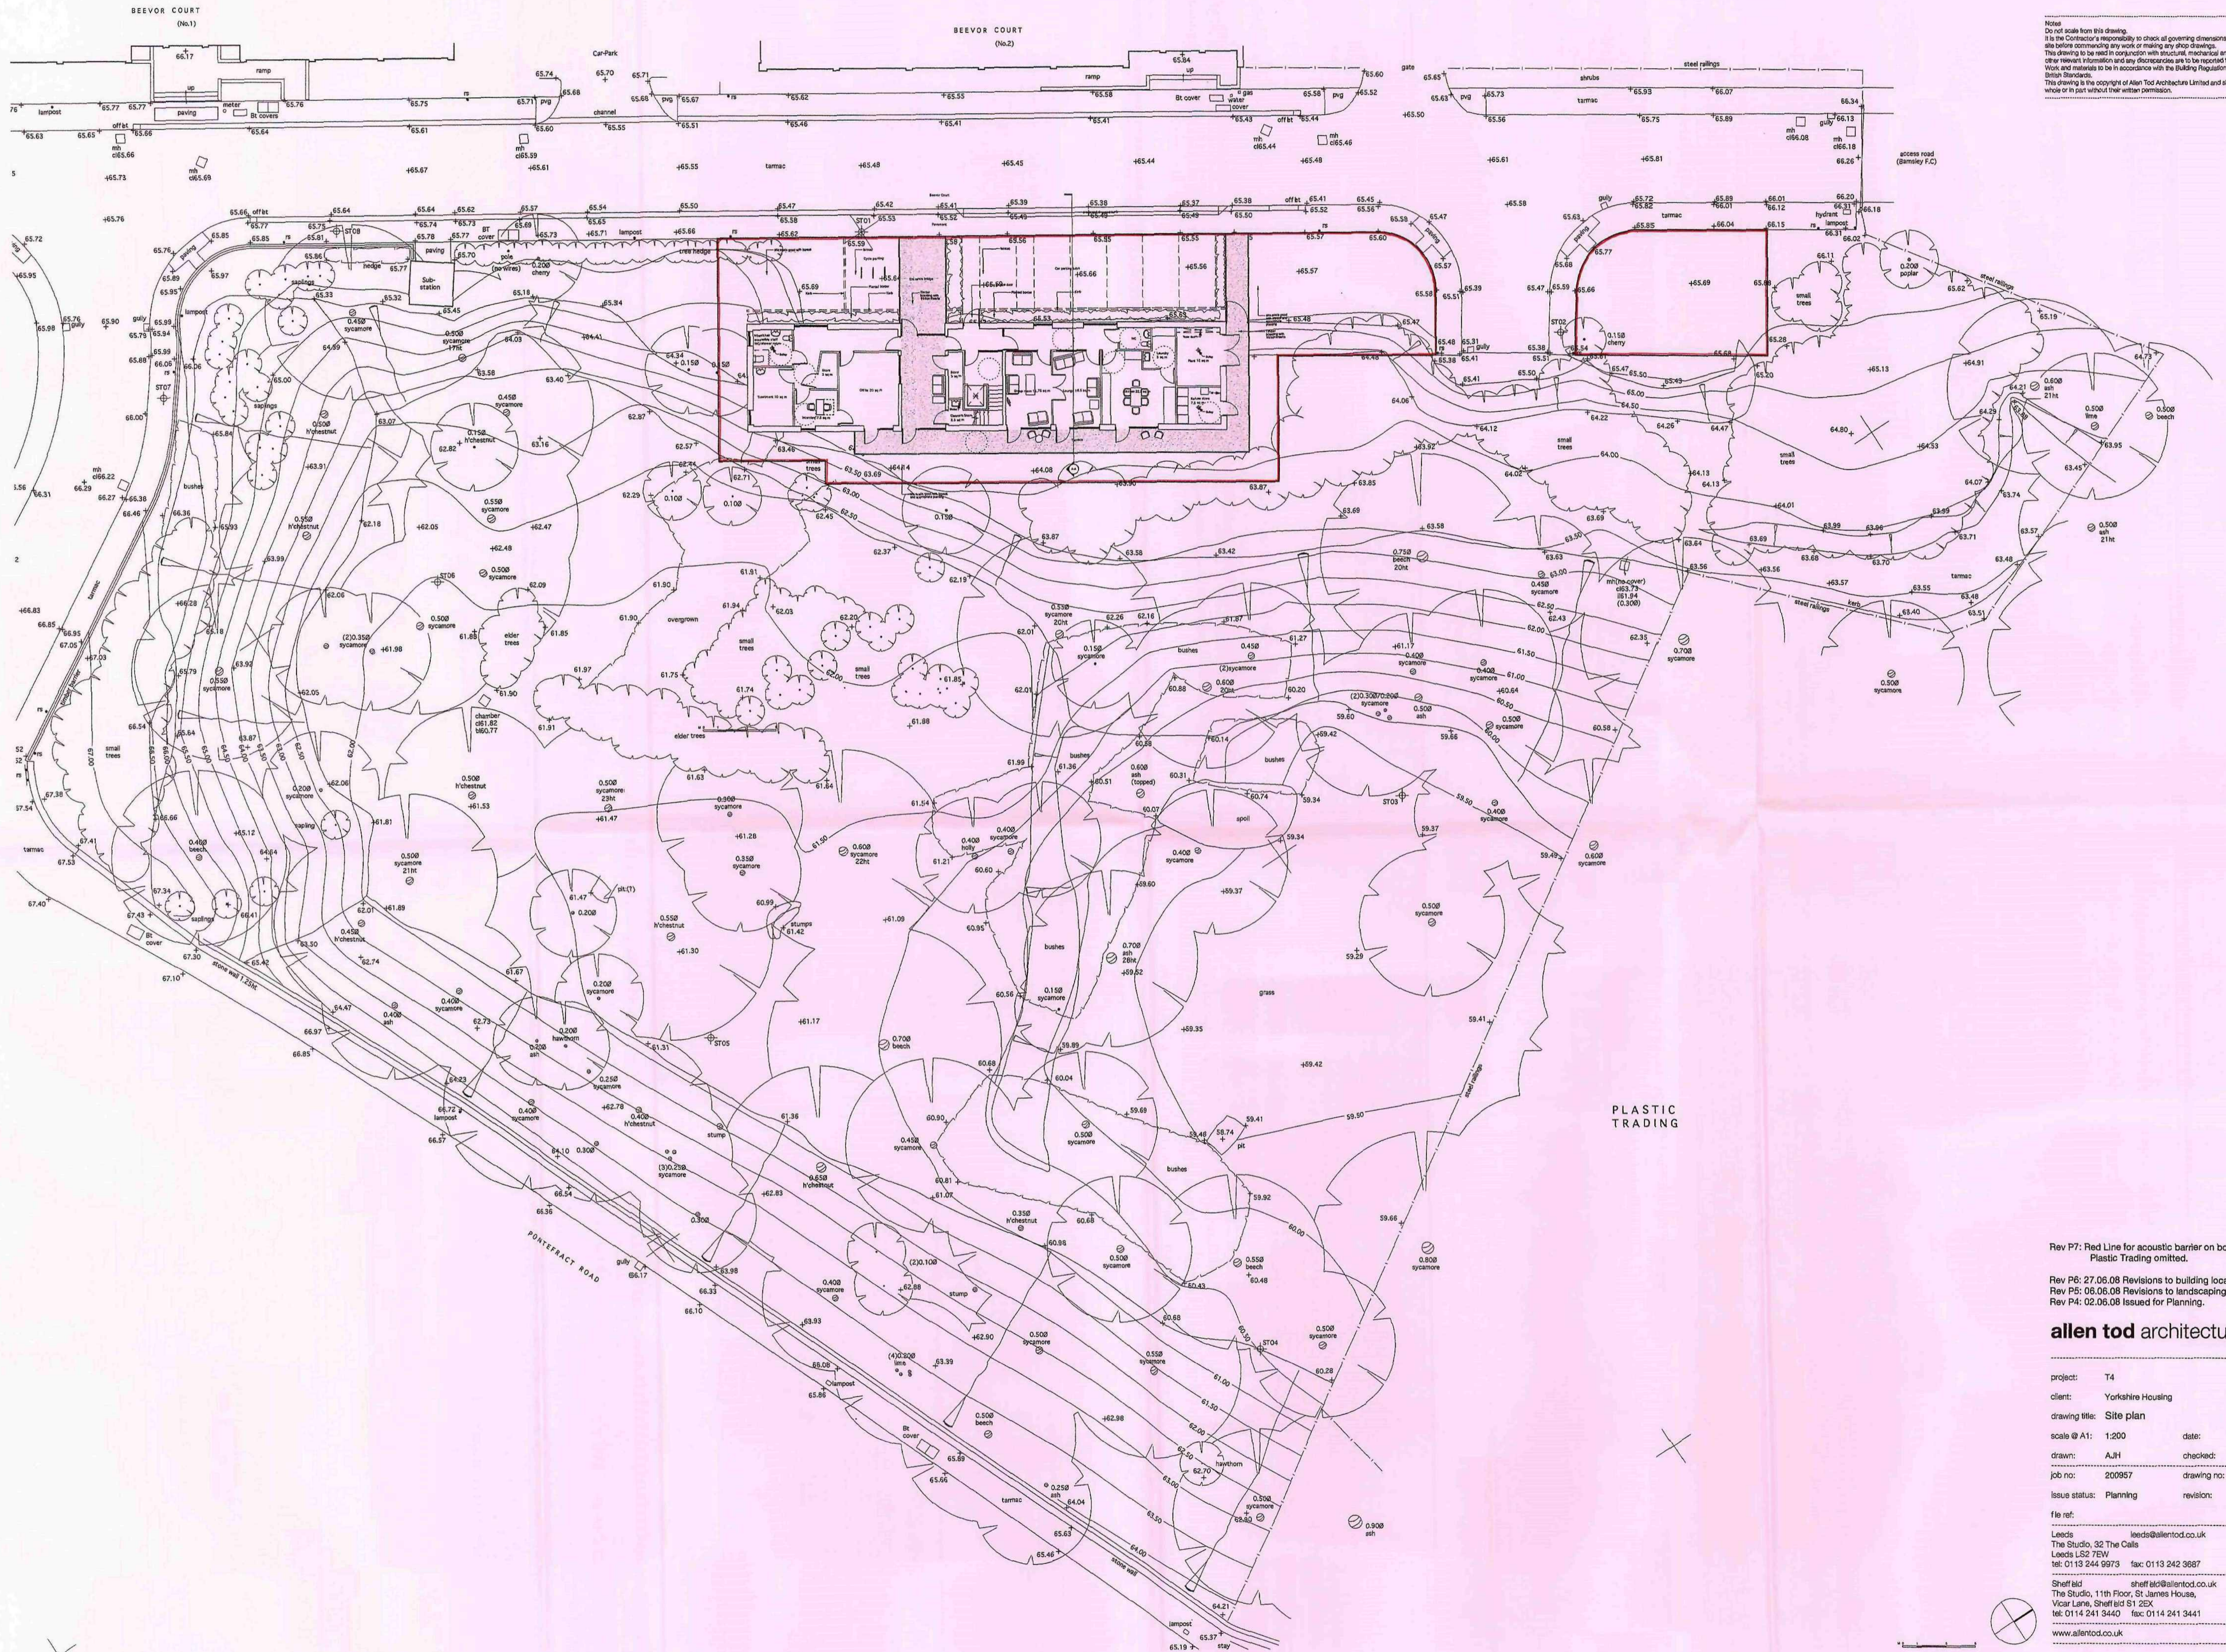

PLASTIC TRADING

Rev P7: Red Line for acoustic barrier on boundary with Plastic Trading omitted.
 Rev P6: 27.06.08 Revisions to building location.
 Rev P5: 06.06.08 Revisions to landscaping.
 Rev P4: 02.06.08 Issued for Planning.

allen tod architecture
 project: T4
 client: Yorkshire Housing
 drawing title: Site plan
 scale @ A1: 1:200 date: 16.04.08
 drawn: AJH checked: AJH
 job no: 200957 drawing no: 100
 issue status: Planning revision: P7
 file ref:
 Leeds leeds@allentod.co.uk
 The Studio, 32 The Cals
 Leeds LS2 7EW
 tel: 0113 244 9973 fax: 0113 242 3687
 Sheffield sheff@allentod.co.uk
 The Studio, 11th Floor, St James House,
 Vicar Lane, Sheffield S1 2JX
 tel: 0114 241 3440 fax: 0114 241 3441
 www.allentod.co.uk