


Drawing No.	Rev No.
MPS001 -002	

IF IN DOUBT ASK!


SCALE BARS					
1:100	1	2	3	4	5
1:200	2	4	6	8	10
1:500	5	10	15	20	25
1:1250	25	50			

DO NOT SCALE: Contractor to check all dimensions and report any omissions or errors

**NOTES**

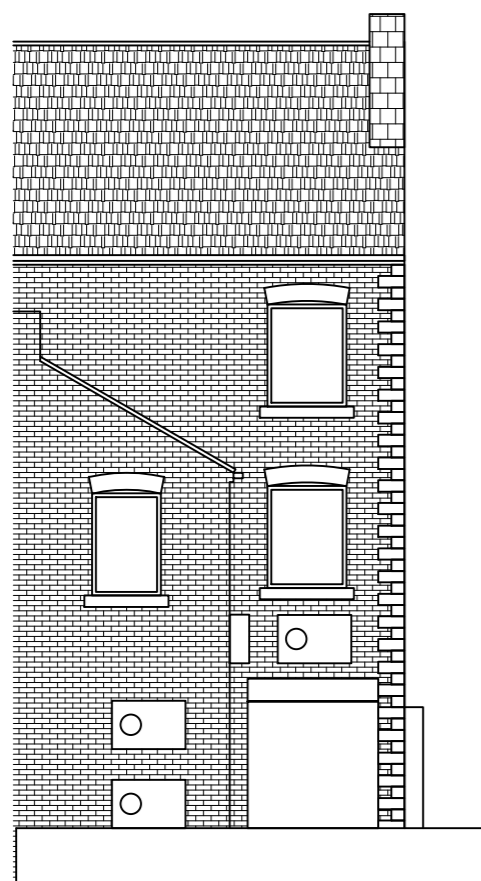

EXISTING REAR ELEVATION  
SCALE 1:100 AT A3

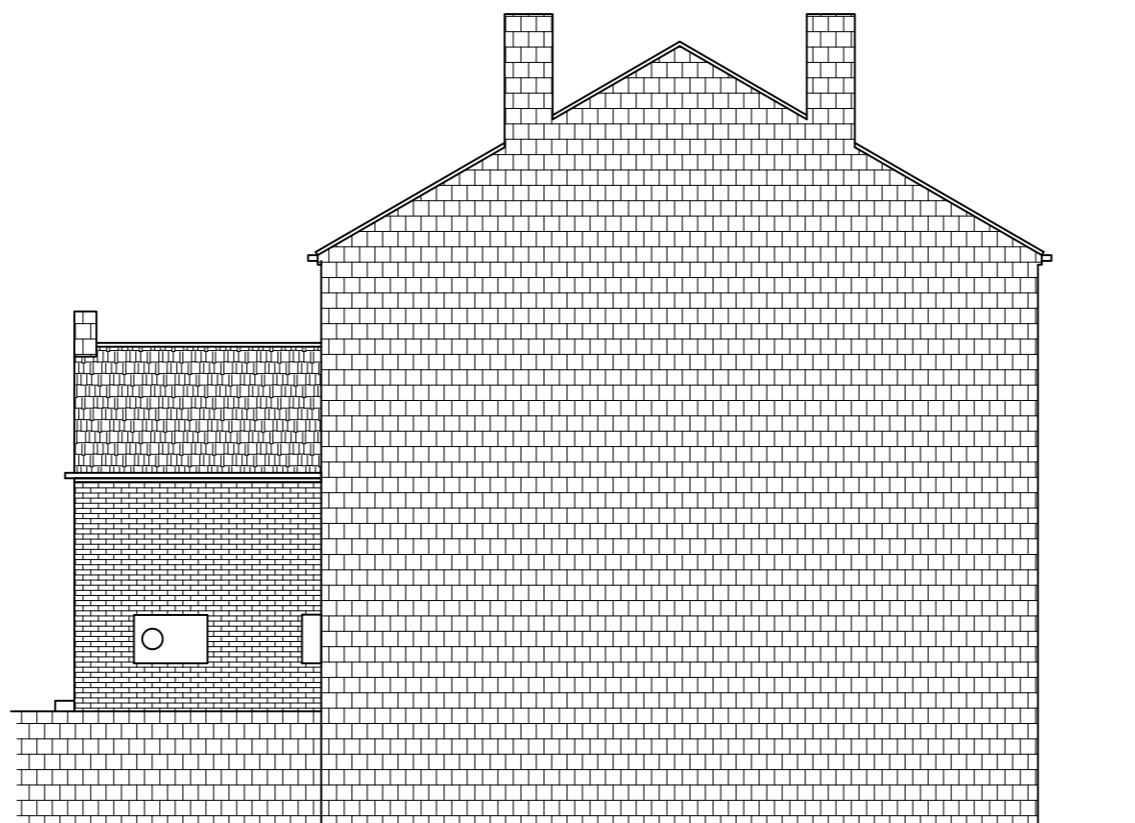

EXISTING END ELEVATION  
SCALE 1:100 AT A3

Rev	Description	By	Chk	App	Date

JRB DESIGNS Ltd  
1 Saville Road  
Cudworth  
Barnsley  
S72 8LT  
Tel: 01226 383542  
Fax: 01226 380078  
Mob: 07970 541192  
Email: john@jrbdesigns.co.uk

This drawing is copyright. © jrbdesigns Ltd.

Client **MR.P SRIARATHAN**

Drawing Title **EXISTING ELEVATIONS**

Address **492 - 494 DONCASTER ROAD  
STAIRFOOT  
BARNSELY  
S70 3PH**

Project Title: **PROPOSED NEW ACCESS TO  
FLAT ABOVE 492**

Purpose of Issue: **PLANNING**

Drawing Status **FIRST ISSUE**

Scale at A3 <b>AS SHOWN</b>	Drawn By <b>JRB</b>	Date <b>09/09/2025</b>
Checked By	Date <b>09/09/2025</b>	Approved By <b>09/09/2025</b>
Project No. <b>MPS001</b>	Drawing No. <b>002</b>	Revision <b>-</b>

APPROVAL  INFORMATION  TENDER  CONTRACT  CONSTRUCTION