




# TYPE F: PLOT 17,18,21

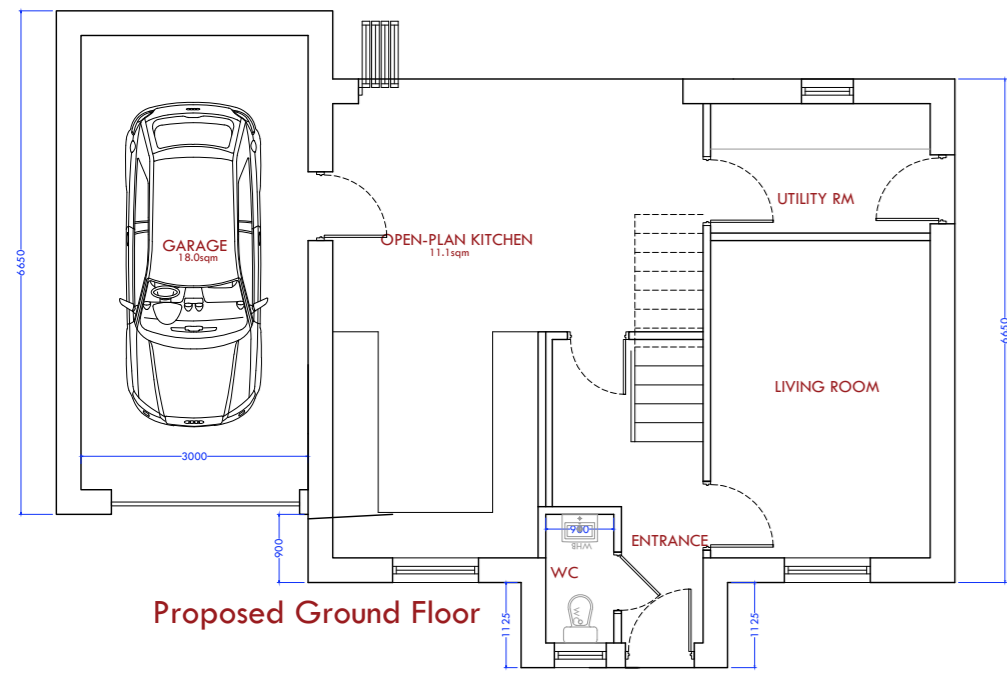


Proposed Front Elevation

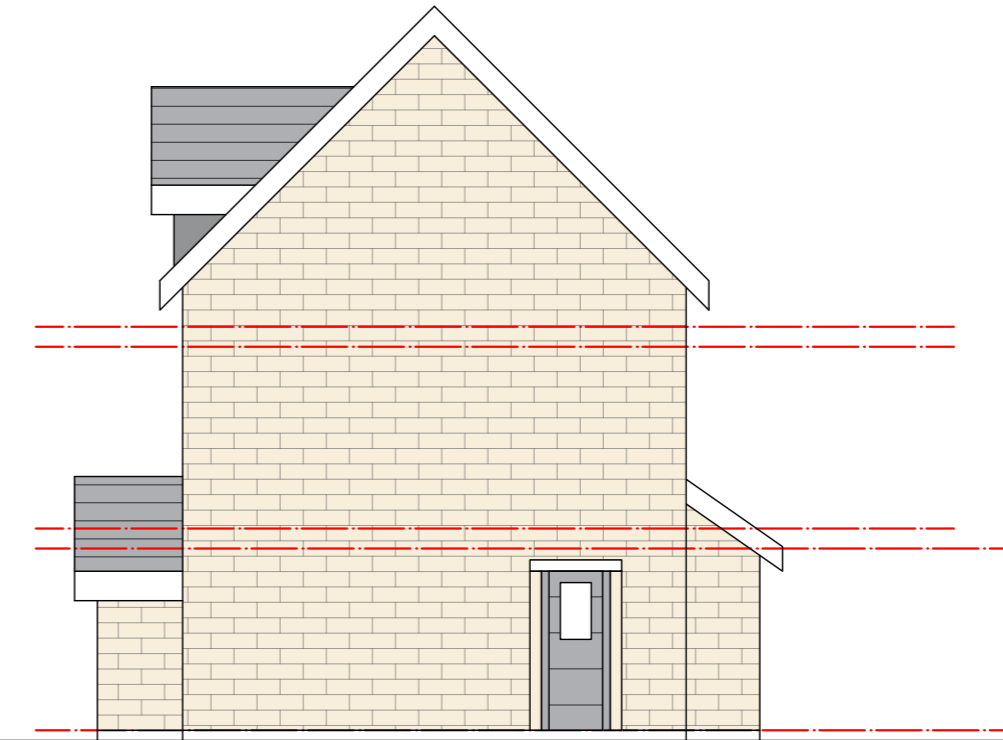



Proposed Side Elevation

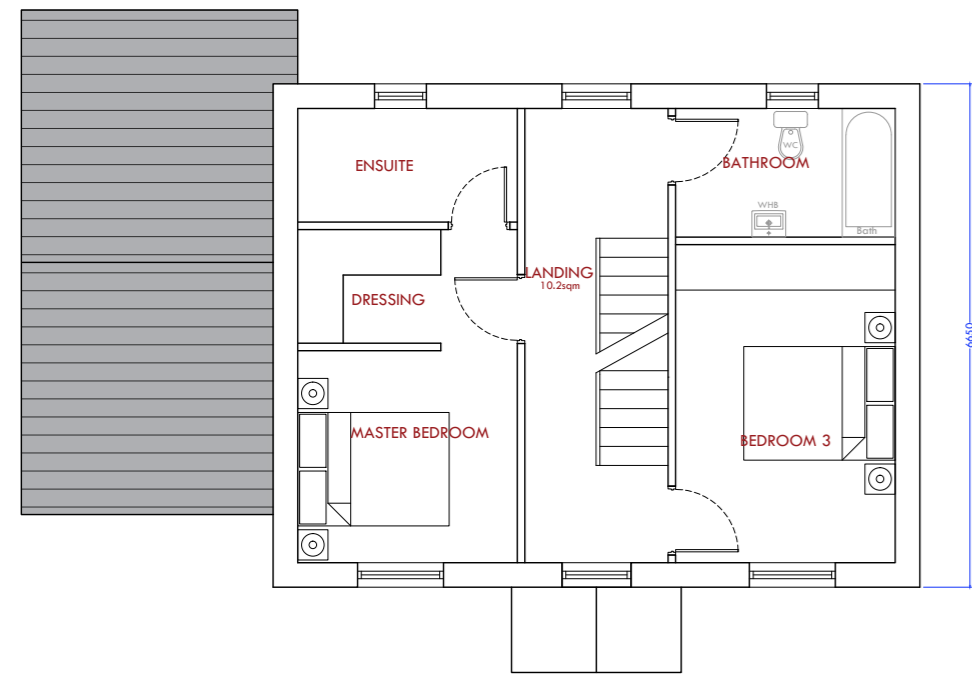

Proposed Back Elevation

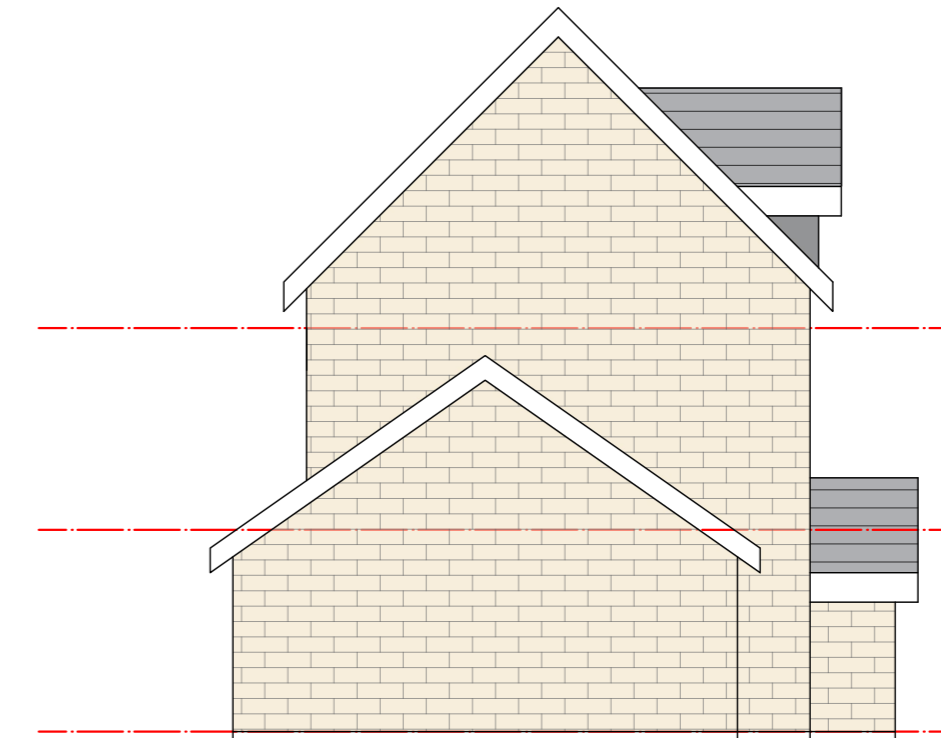

Proposed Side Elevation

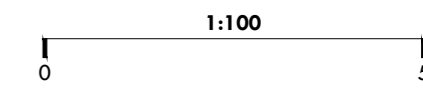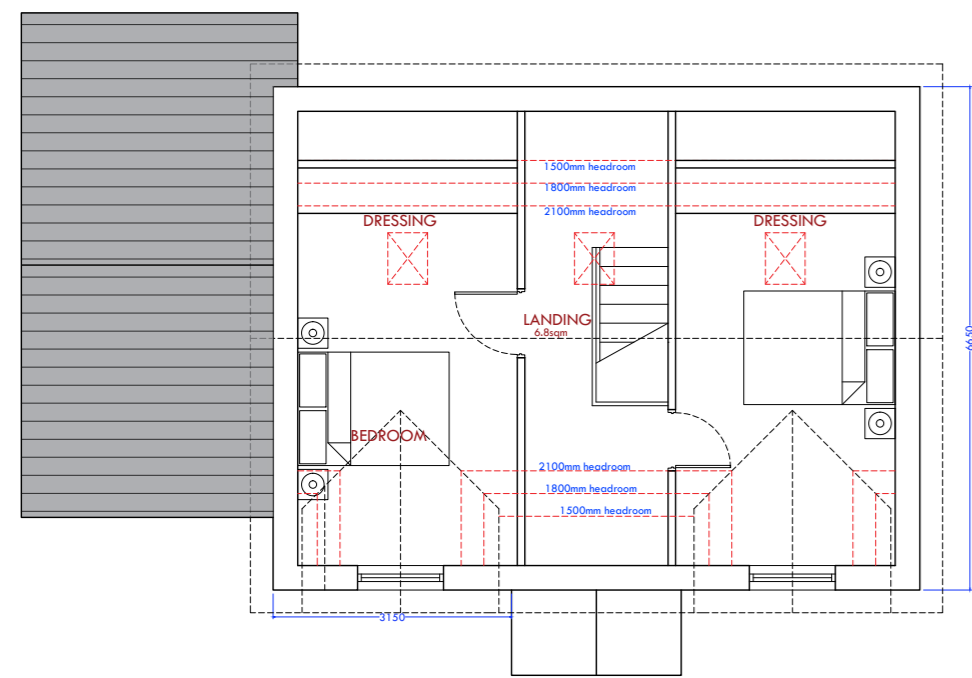

01	Changes in line with the plan - garage brought forward	GM	22.02.23
02	Changes as discussed with client	GM	25.07.22
01	Changes as discussed with client	GM	22.07.22
Rev:	Amendments	Drawn by:	Date:

**mkw:architecture**  
 architecture|design|development|consultancy  
 award-winning practice

mkw Architecture Ltd  
 Suite 6, Oak Business Centre, Quarry St, Chelms, Chel 2PT  
 t: 01292 92399 | E: info@mkwarchitecture.com | W: www.mkwarchitecture.com

**Client**  
 Sourced Capital

**Project Name**  
 Proposed Residential Development of 22no Dwellings

**Site Address**  
 Land off Roughbitchworth Lane, Oxspring, Barnsley, S36 8YZ

**Project Name**  
 Proposed House Type F: Plans and Elevations

Project No: 21-118	Draw No: P-105	Scale: 1:100 @ A2	Rev: 03	Drawing Purpose: Planning
Designed By: TAMK	Drawn By: GM	Checked By: MKW	Date of 1st Issue: 18.10.21	

Note:  
 Only signed dimensions are to be used. All dimensions to be checked on site prior to construction, unless otherwise stated. The drawing remains the copyright of mkw Architecture Ltd and shall not be copied or reproduced in whole or part without prior written consent of the Company Director.

BUILD WITH CONFIDENCE  
 ARCHITECTURE  
 DESIGN  
 DEVELOPMENT  
 CONSULTANCY

## Land off Roughbitchworth Lane: Proposed House Type F

NB: All boundary and party wall matters to be confirmed by client and subject to necessary boundary surveys